


West Facing Elevation as Proposed


(1:100 at A3)

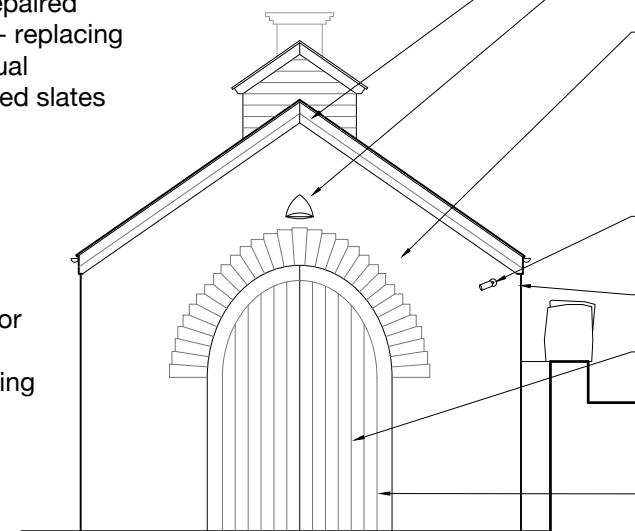

South Elevation as Proposed


(1:100 at A3)

See drawing no. 16 for more details

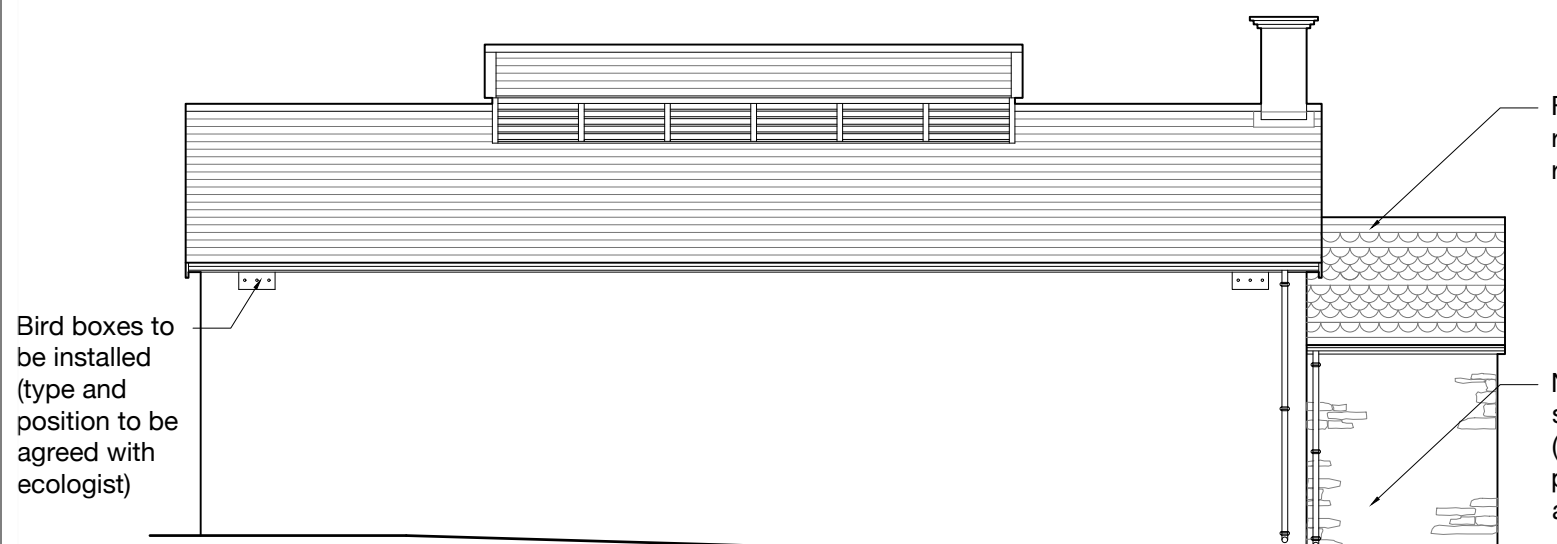


East Facing Elevation as Proposed

(1:100 at A3)

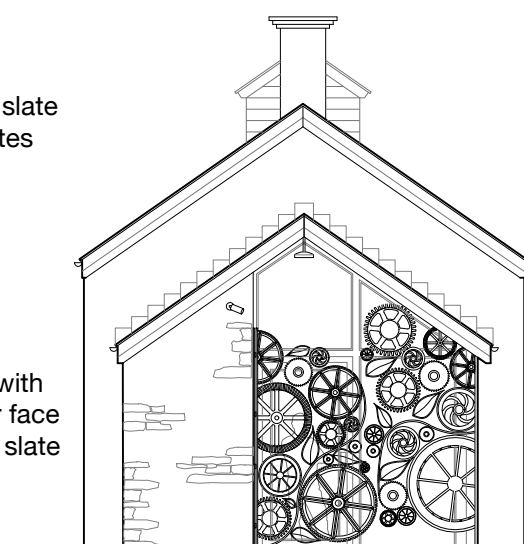

North Elevation as Proposed
(closed) (1:100 at A3)

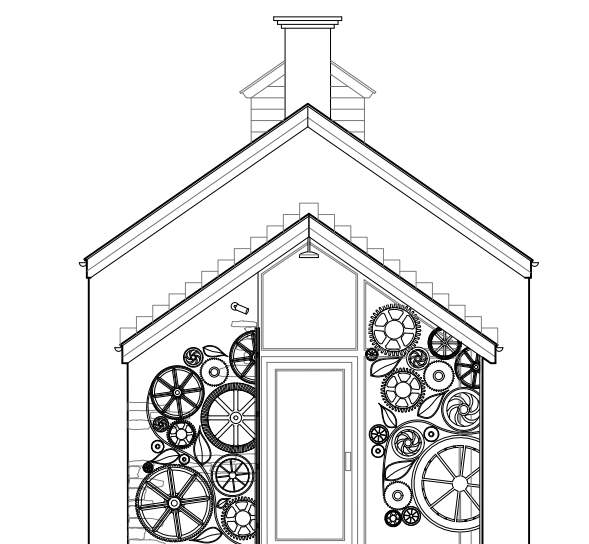

North Elevation as Proposed
(open) (1:100 at A3)

PROJECT PARC PADARN, LLANBERIS - FIRE QUEEN SHED

JOB NUMBER LPCP.03

DRAWING TITLE FIRE QUEEN SHED - ELEVATIONS AS PROPOSED

DRAWING STATUS WORK IN PROGRESS

DRAWING NO. 14

REVISION E

SIZE & SCALE 1:100 @ A3

First Issue 07.04.2025

© Chambers Conservation Ltd
jennifer@chambersconservation.com
rob@chambersconservation.com
07484 133270 or 07919 300428
www.chambersconservation.com

Registered in England and Wales, no. 09787239
Registered address: Mercury House, High Street,
Tattenhall CH3 9PX
Do not scale from this drawing unless agreed

