


Front Elevation of New Glazed Door (Sitting Behind Timber Door - not Shown)  
(1:20 at A3)

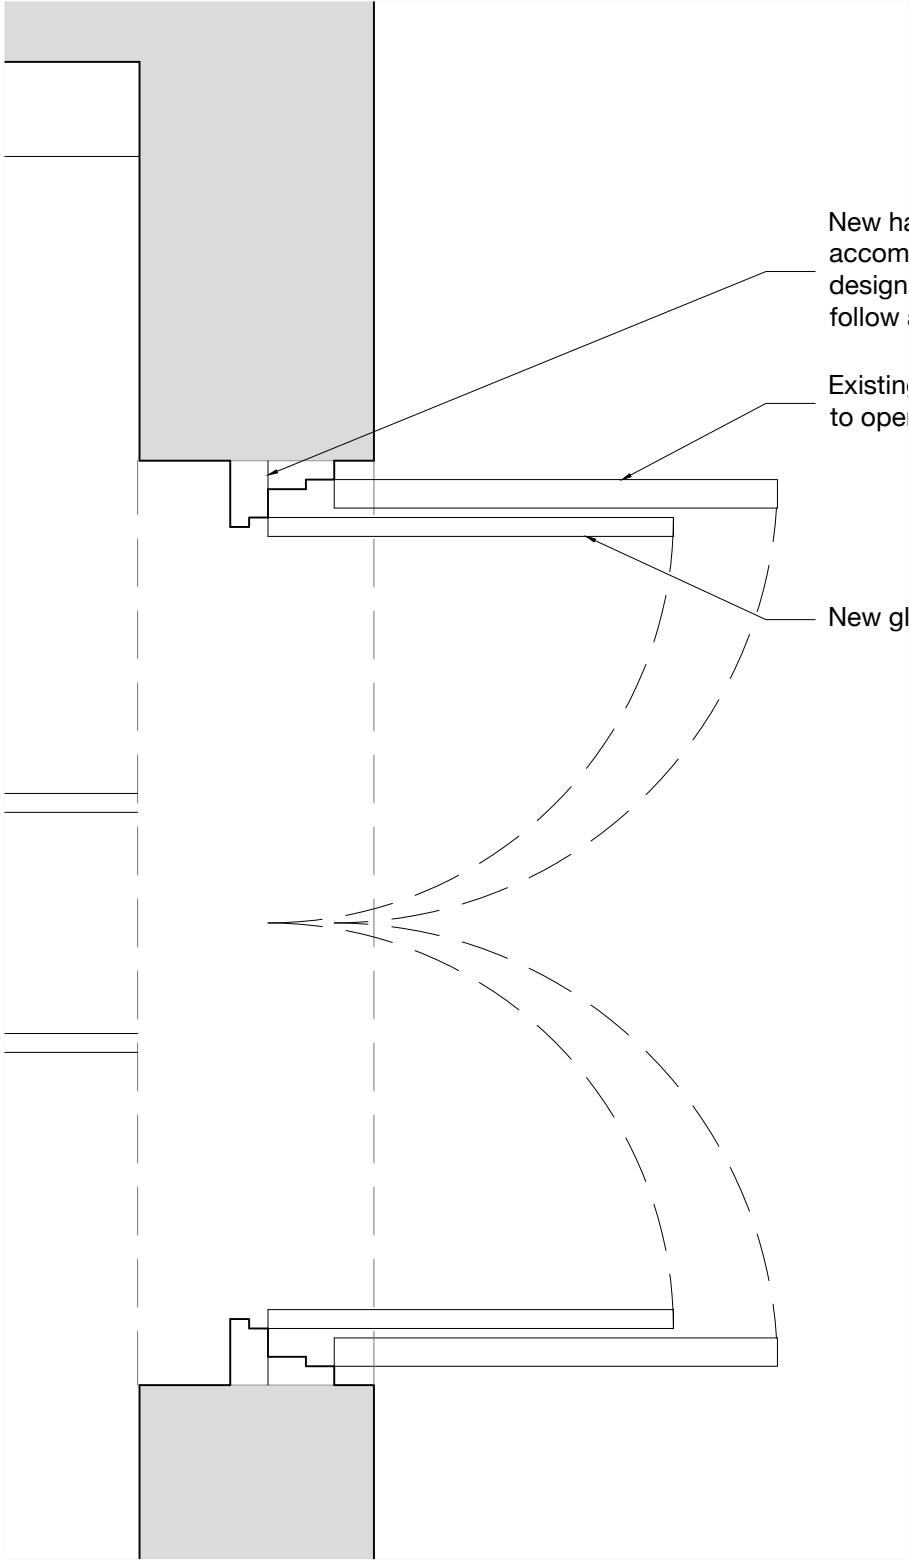

Plan of New Door Arrangement  
(1:20 at A3)

PROJECT  
PARC PADARN, LLANBERIS - FIRE QUEEN SHED

JOB NUMBER  
LPCP.03

DRAWING TITLE  
NEW GLAZED FRONT DOOR DETAILS

DRAWING STATUS  
WORK IN PROGRESS

DRAWING NO.  
22

REVISION  
-

SIZE & SCALE  
1:20 @ A3

First Issue  
02.04.2025

© Chambers Conservation Ltd  
jennifer@chambersconservation.com  
rob@chambersconservation.com  
07484 133270 or 07919 300428  
www.chambersconservation.com

Registered in England and Wales, no. 09787239  
Registered address: Mercury House, High Street,  
Tattenhall CH3 9PX  
Do not scale from this drawing unless agreed

