


Note: Existing MEP equipment not shown in drawing. Refer to MEP drawings for proposed MEP equipment layout.

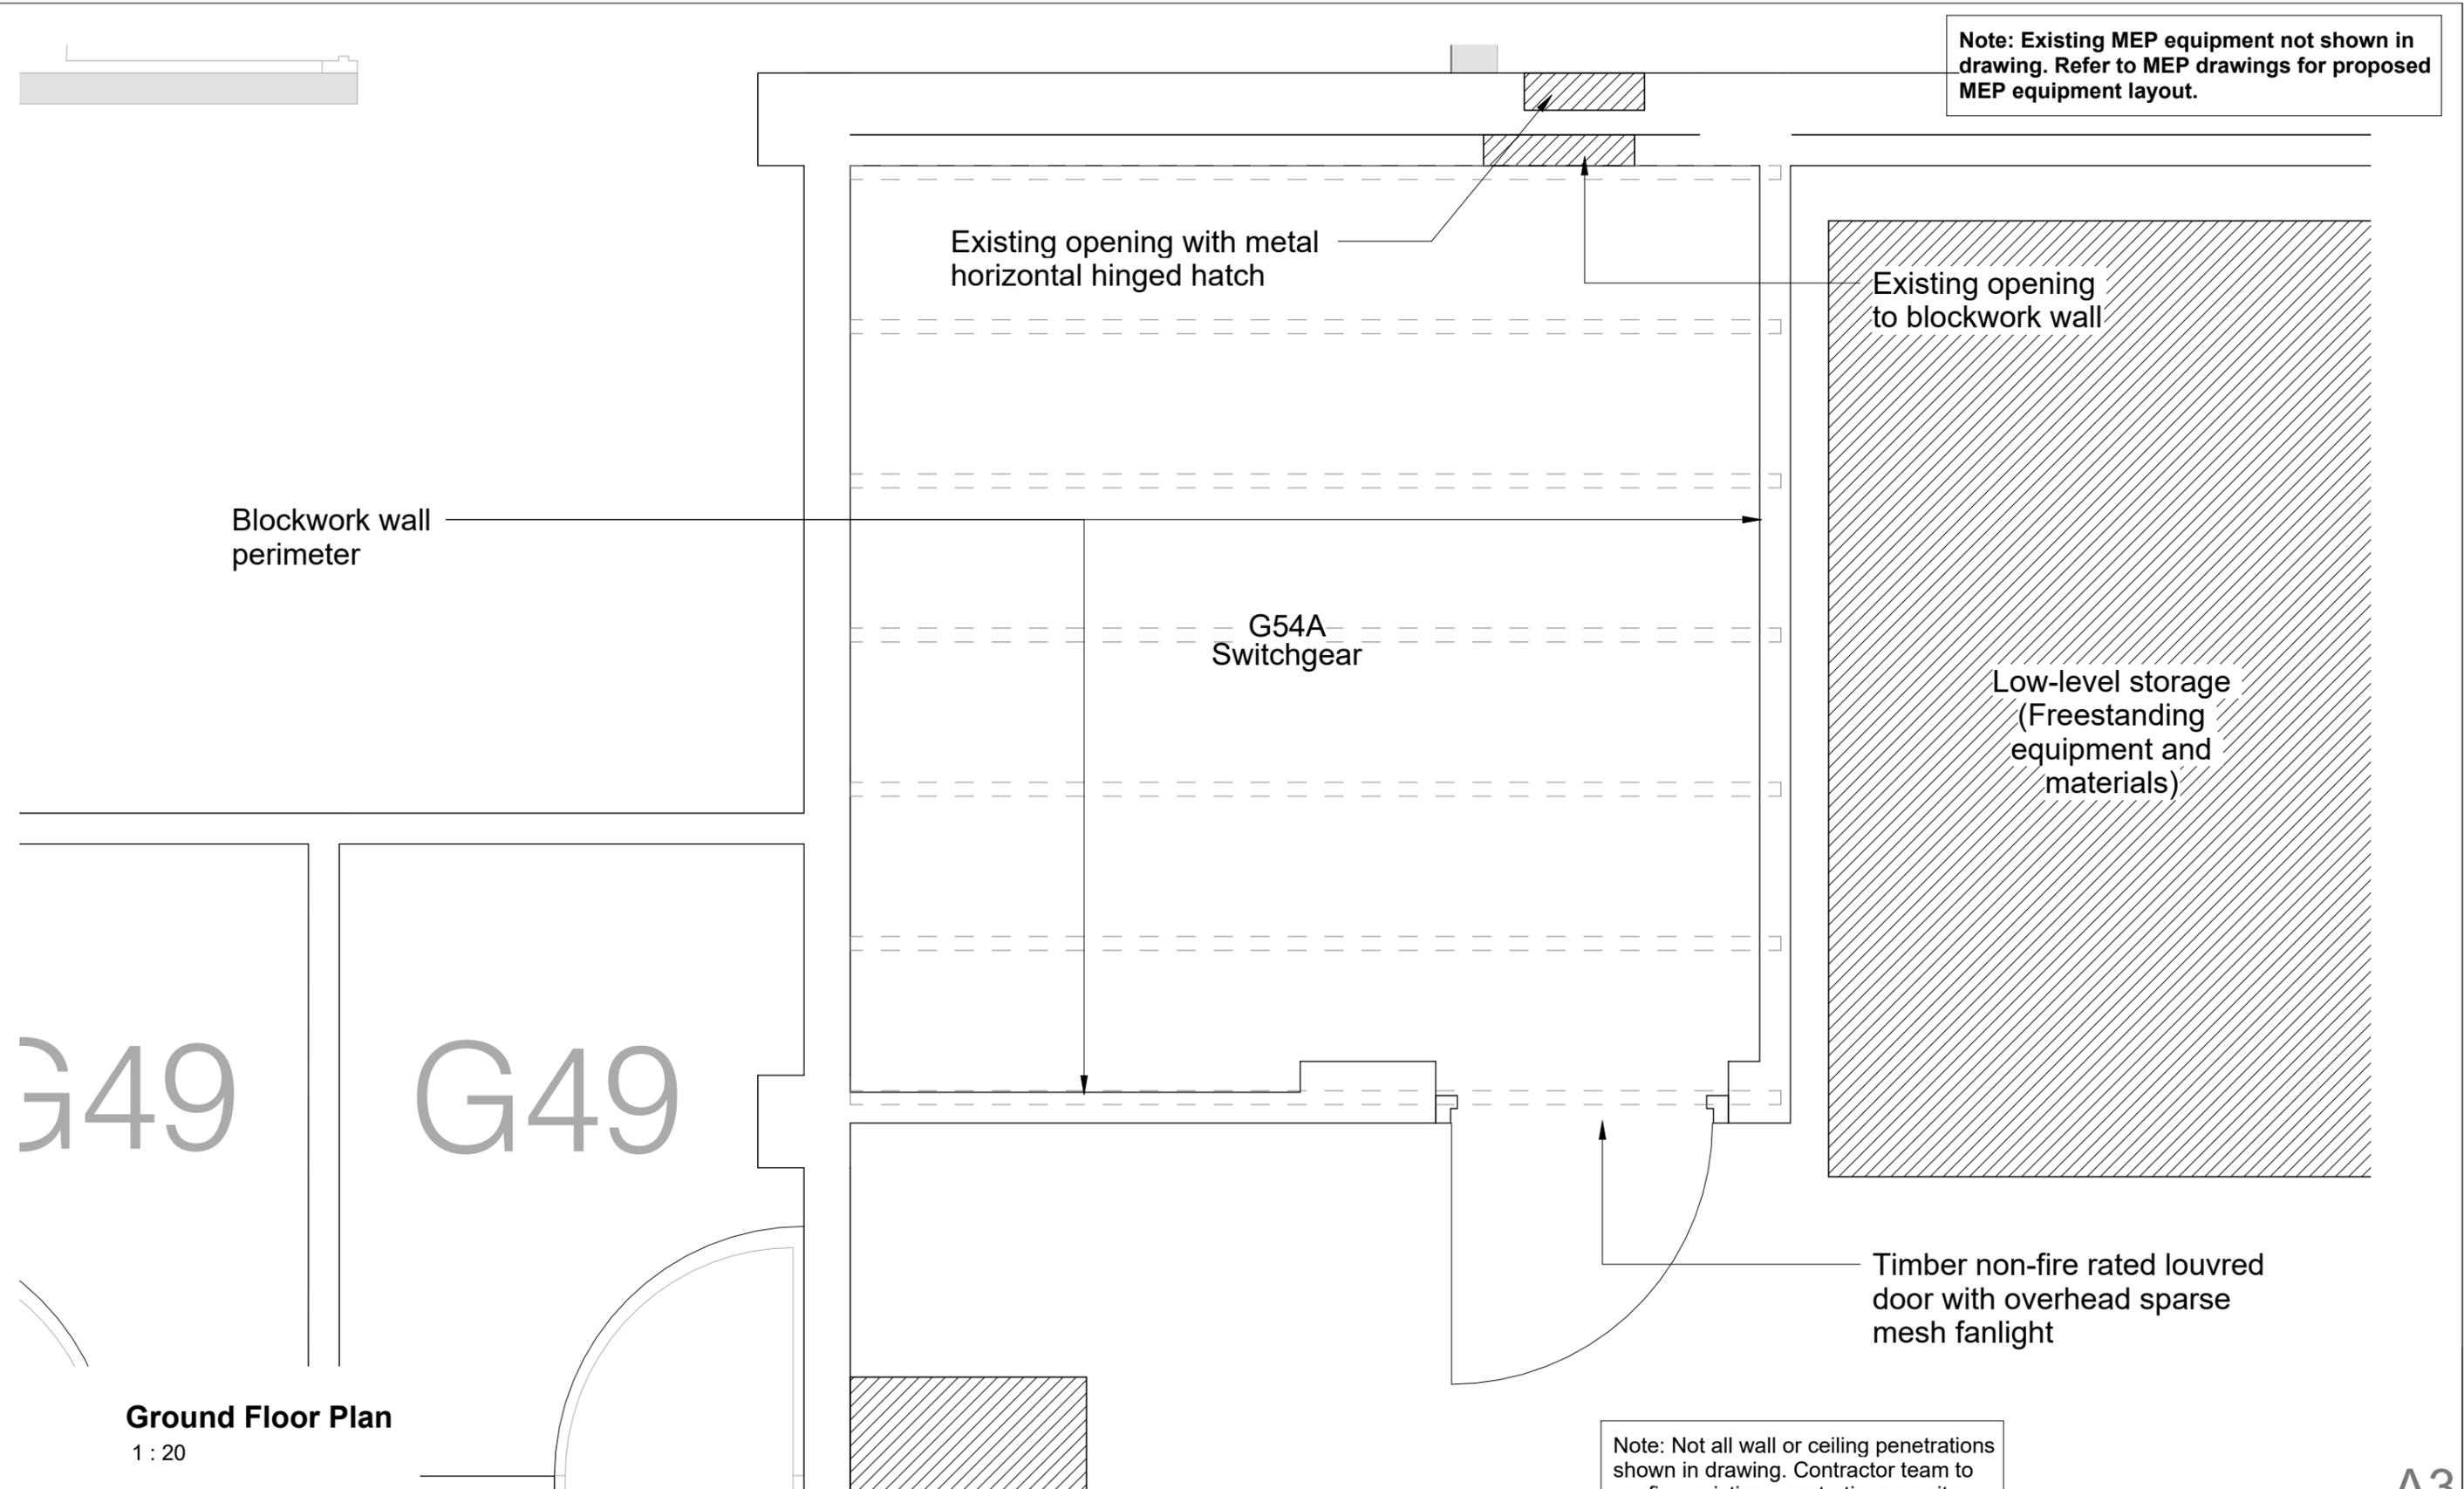

G49


G49

**Ground Floor Plan**

1 : 20

Note: Not all wall or ceiling penetrations shown in drawing. Contractor team to confirm existing penetrations on site.

A3  
original sheet size

 North Point: 

Scale Bar:  1 : 20

Revision Schedule				
Rev. No.	Date	Issuer	Checker	Revision Description
P01	17/02/26	KW	ZW	Issued for Tender
P02	18/02/26	KW	ZW	Issued for Tender
P03	20/02/26	KW	ZW	Issued for Tender - Project Titling Amendment

Client 	Project Sport Wales - Switchgear Upgrade	Drawing Title EXISTING PLAN - SWITCHGEAR ROOM	
Status FOR TENDER	Drawn By   Checked By   Date KW   ZW   26/01/2026	Scale 1 : 20	Job Number   Drawing Code   Drawing Number   Status   Rev. 106023   HLN-XX-00-DR-A-   110003   S2   P03
<small>© 2026 HLN Limited. All Rights Reserved. Check printed scale, responsibility is not accepted for errors scaling from this drawing, reproduction of digital media or measuring from this document. All construction information should be taken from figured dimensions only. Report doubts/ discrepancies to project Architect.</small>		<b>HLN Limited</b> 21 Neptune Court, Vanguard Way, Cardiff. CF24 5PJ t: 0845 375 3298 e: info@hln.co.uk w: www.hln.co.uk	 RIBA #  INVESTORS IN PEOPLE  <b>HLN</b> ARCHITECTURE ENGINEERING CARDIFF <input checked="" type="checkbox"/> MIDLANDS <input type="checkbox"/> LONDON <input type="checkbox"/>