




© 2026 HLN Limited. All rights reserved.
 Check printed scale, responsibility is not accepted for errors scaling from this drawing, reproduction of digital media or measuring from this document. All construction information should be taken from figured dimensions only. Report doubts/ discrepancies to project Architect.

A1
original sheet size

Note: Drawings are based on archive DWGs. Measured survey required for detailed design.

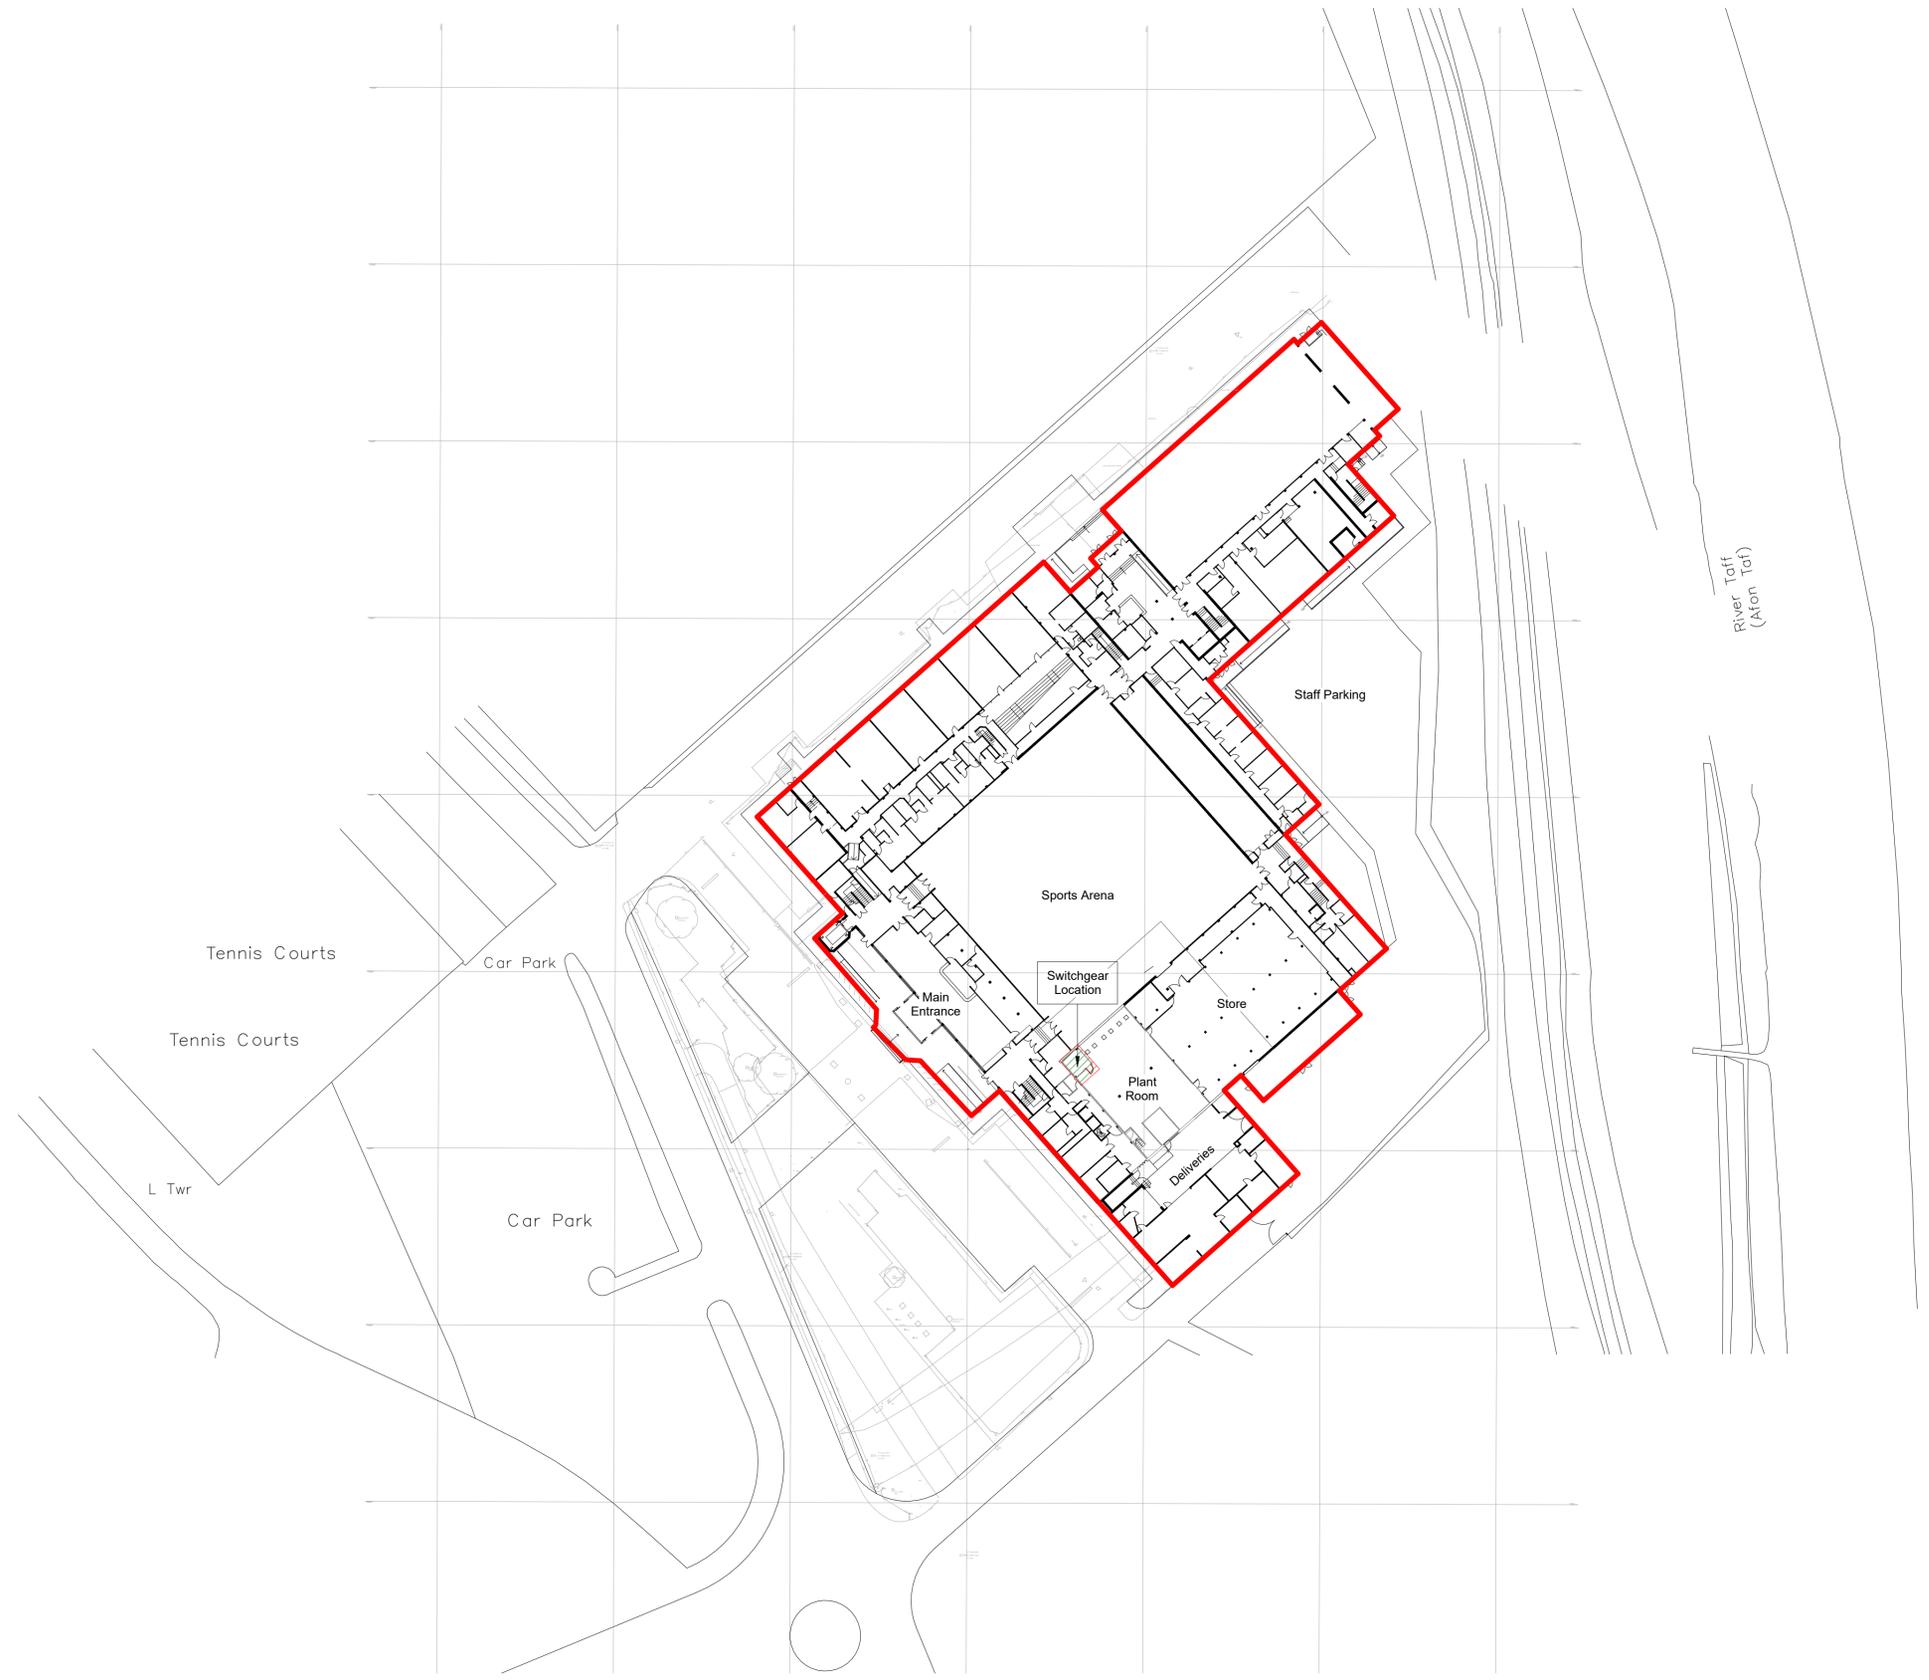

1 100 - Site Plan
1 : 500

P01	28/01/26	KW	ZW	First Issue
P02	18/02/26	KW	ZW	Issued for Tender
P03	20/02/26	KW	ZW	Issued for Tender - Project Tiling Amendment
Rev No	Issue Date	Drawn By	Check By	Description

Client 	Project Sport Wales - Switchgear Upgrade	Drawing Title SITE PLAN
Status FOR TENDER	Drawn By KW ZW	Checked By Date 12/24/24
Scale 1 : 500 @ A1	Job Number 106023	Drawing Code -HLN-XX-XX-DR-A-100001
HLN Limited 21 Neptune Court, Vanguard Way, Cardiff CF24 5PJ t: 0845 375 3298 architecture@hln.co.uk	www.hln.co.uk	
		CARDIFF <input checked="" type="checkbox"/> MIDLANDS <input type="checkbox"/> LONDON <input type="checkbox"/>