



NOTES

- GENERAL
1. ALL DIMENSIONS ARE IN MILLIMETRES UNLESS NOTED OTHERWISE.
 2. ALL LEVELS ARE IN METRES UNLESS NOTED OTHERWISE.
 3. ALL LEVELS RELATE TO ORDNANCE DATUM UNLESS NOTED OTHERWISE.
 4. DO NOT SCALE FROM THIS DRAWING. USE FIGURED DIMENSIONS ONLY.
 5. ANY DISCREPANCIES TO BE REPORTED IMMEDIATELY TO THE ENGINEER.
 6. THIS DRAWING TO BE READ IN CONJUNCTION WITH ALL RELEVANT ARCHITECTS, SUBCONTRACTORS AND SPECIALISTS DRAWINGS AND SPECIFICATIONS.
 7. THIS DRAWING IS COPYRIGHT © PROPERTY OF SHEAR DESIGN LIMITED.

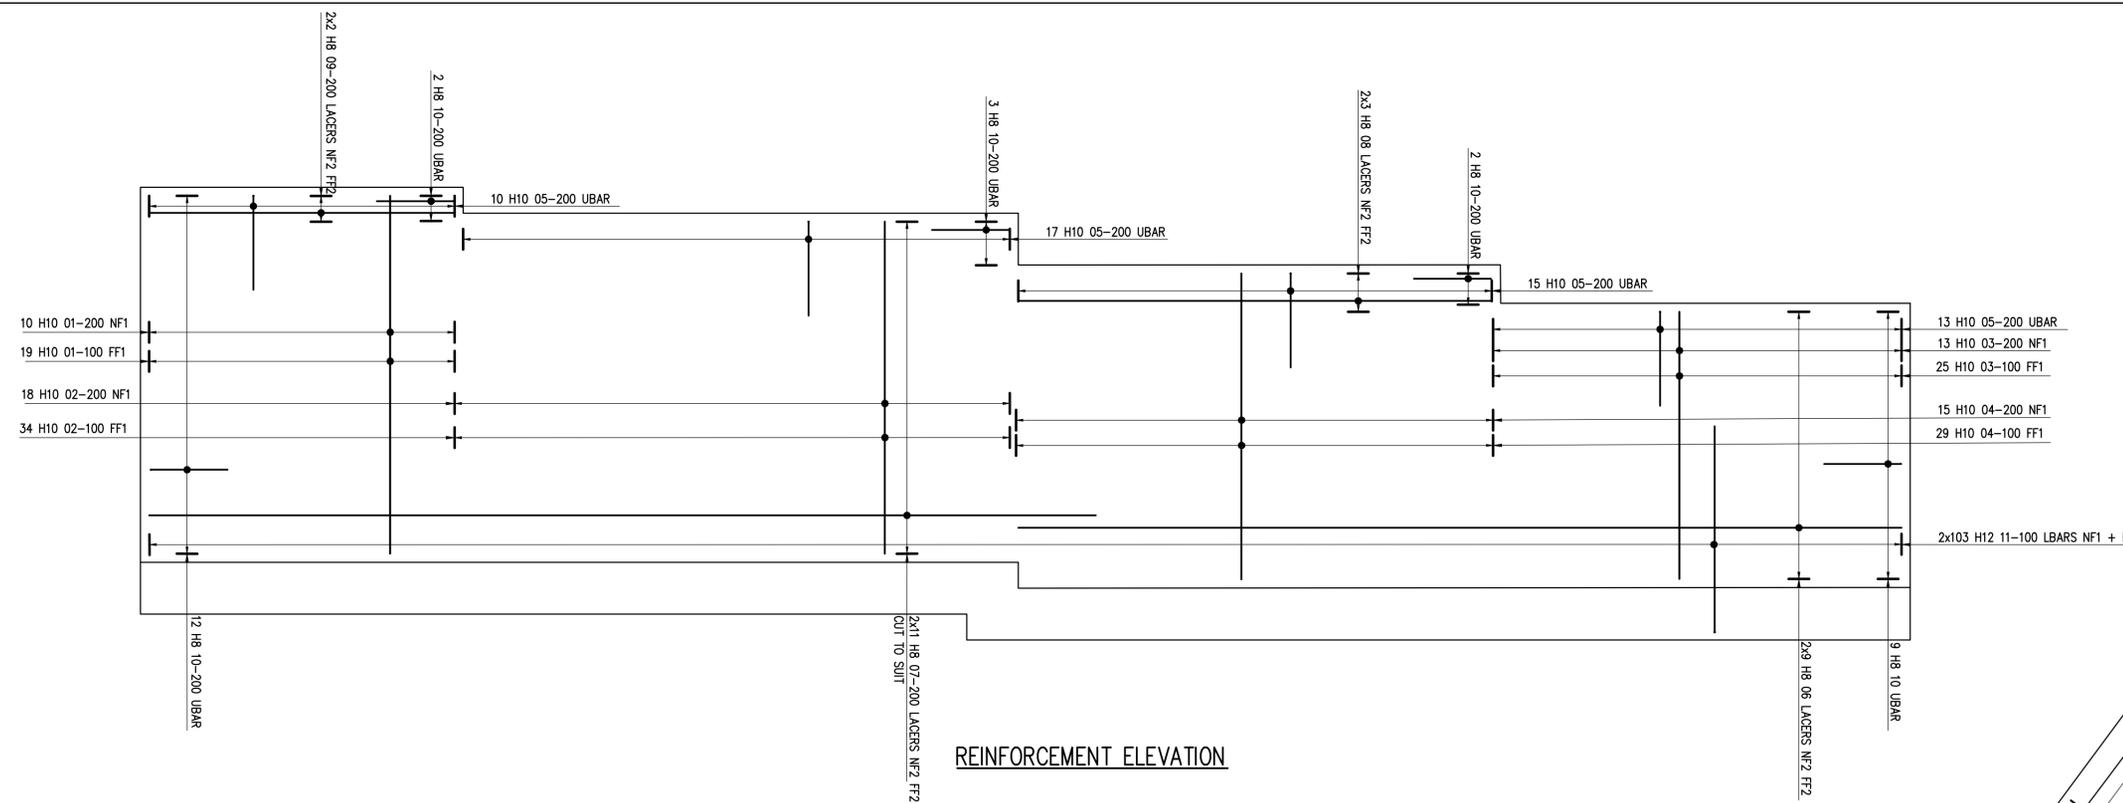

REINFORCEMENT ELEVATION

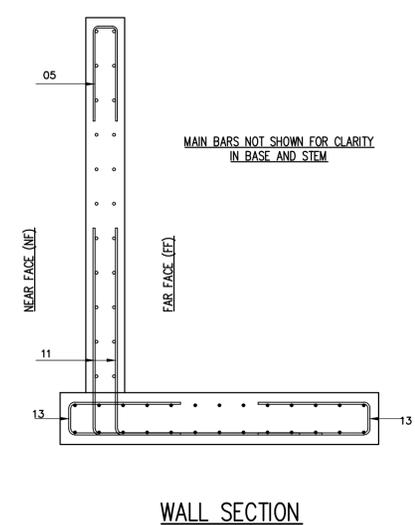


WALL SECTION

RETAINING WALL AND BASE

REFER TO THE G.A. DRAWINGS FOR ALL SETTING OUT AND CONCRETE REQUIREMENTS.

MINIMUM COVER TO REINFORCEMENT TO BE 50mm WITHIN STEM AND BASE.

NF - NEAR FACE
 FF - FAR FACE
 T - TOP FACE
 B - BOTTOM

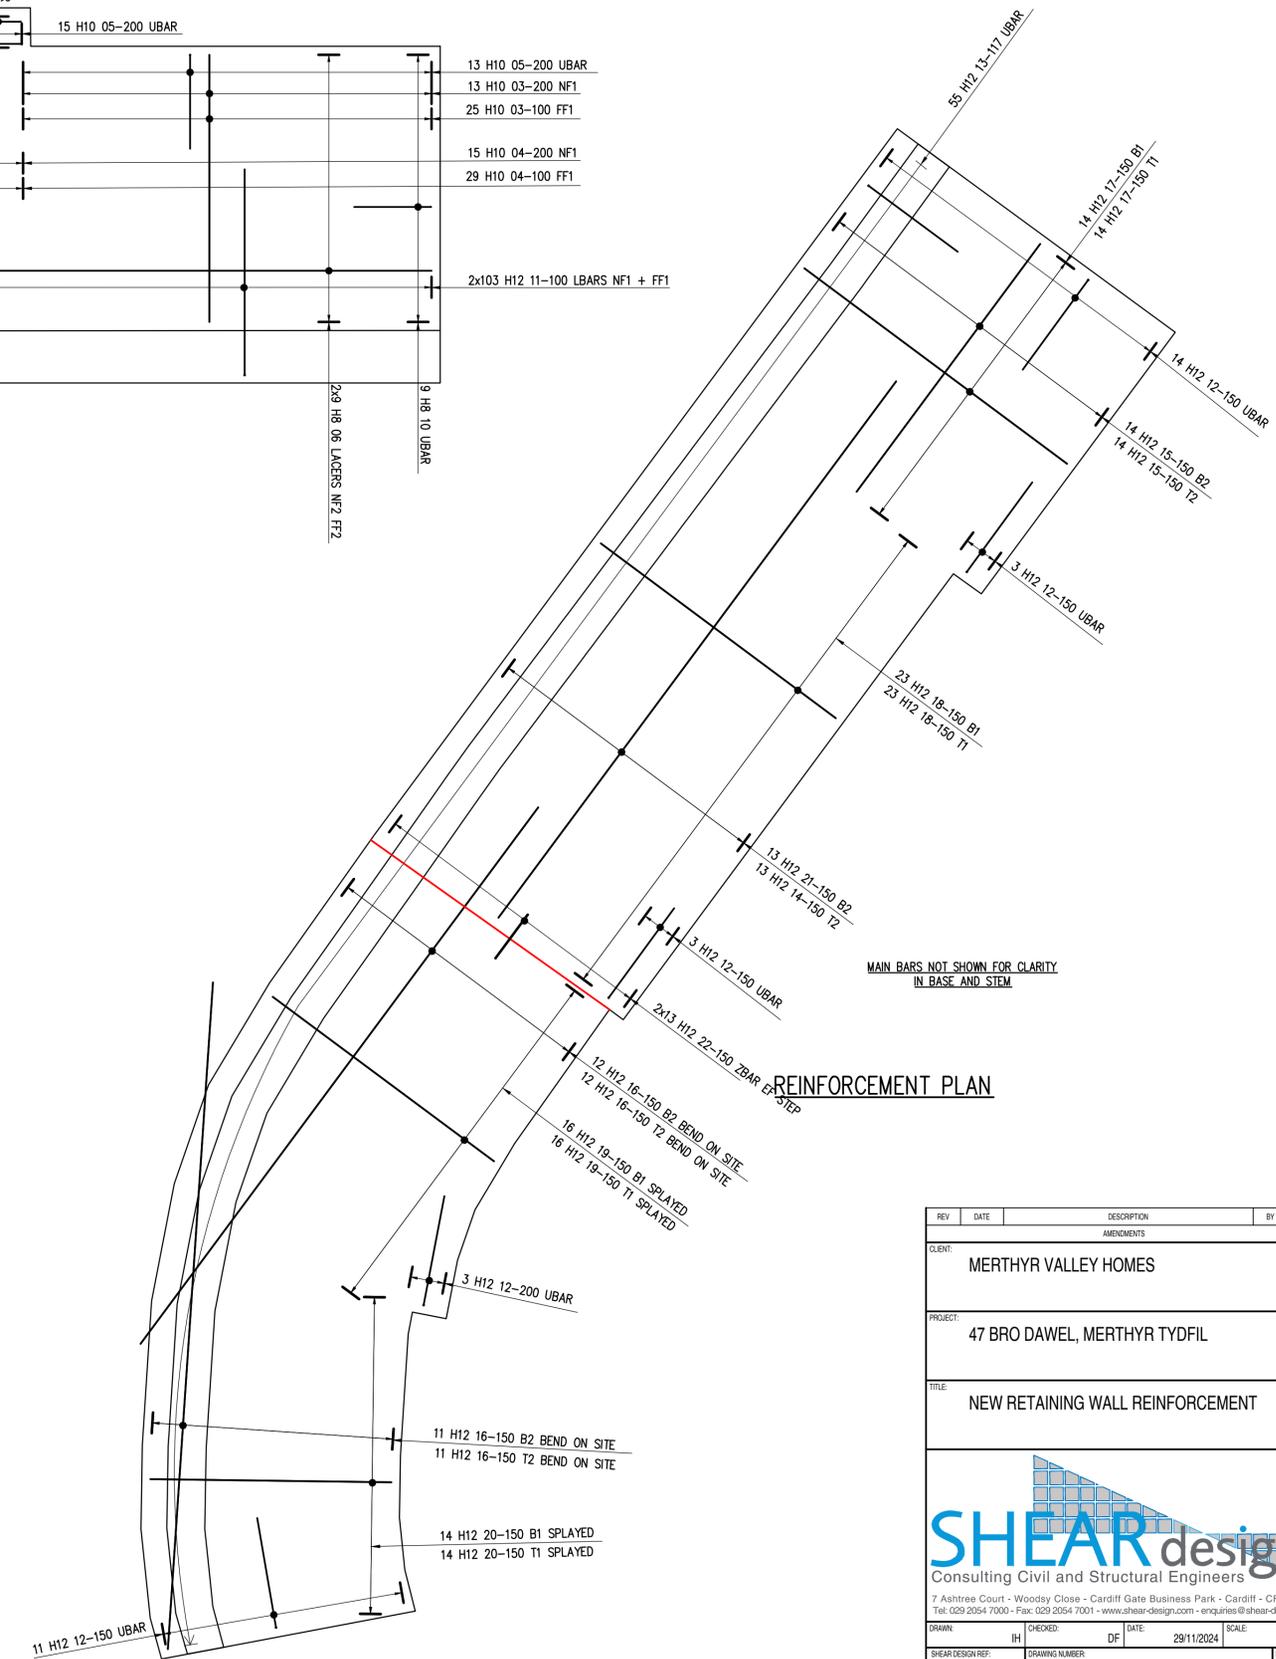

REINFORCEMENT PLAN

MAIN BARS NOT SHOWN FOR CLARITY IN BASE AND STEM

REV	DATE	DESCRIPTION	BY	CHK
AMENDMENTS				
CLIENT: MERTHYR VALLEY HOMES				
PROJECT: 47 BRO DAWEL, MERTHYR TYDFIL				
TITLE: NEW RETAINING WALL REINFORCEMENT				
 Consulting Civil and Structural Engineers				
7 Ashtree Court - Woody Close - Cardiff Gate Business Park - Cardiff - CF23 8RW Tel: 029 2054 7000 - Fax: 029 2054 7001 - www.shear-design.com - enquiries@shear-design.com				
DRAWN: IH	CHECKED: DF	DATE: 29/11/2024	SCALE: @ A1	REVISION:
SHEAR DESIGN REF: 24100	DRAWING NUMBER: 24100-004	STATUS: T		