

NOTES

- GENERAL
1. ALL DIMENSIONS ARE IN MILLIMETRES UNLESS NOTED OTHERWISE.
 2. ALL LEVELS RELATE TO ORDNANCE DATUM UNLESS NOTED OTHERWISE.
 3. DO NOT SCALE FROM THIS DRAWING. USE FIGURED DIMENSIONS ONLY.
 4. ANY DISCREPANCIES TO BE REPORTED IMMEDIATELY TO THE ENGINEER.
 5. THIS DRAWING TO BE READ IN CONJUNCTION WITH ALL RELEVANT ARCHITECTS, SUBCONTRACTORS AND SPECIALISTS DRAWINGS AND SPECIFICATIONS.
 6. THIS DRAWING IS COPYRIGHT © PROPERTY OF SHEAR DESIGN LIMITED.

NOTES

THIS DRAWING HAS BEEN BASED ON 3389-T-47 BRO DARWEL TOPOGRAPHICAL SURVEY DRAWING. ALL LEVELS TO BE SITE VERIFIED PRIOR TO CONSTRUCTION

THIS DRAWING TO BE READ IN CONJUNCTION WITH ALL ASSOCIATED SHEAR DESIGN DRAWINGS.

REFER TO DRAWING 24100-001 FOR RETAINING WALL PLAN AND ELEVATION

REFER TO DRAWING 24100-004 FOR REINFORCEMENT REQUIREMENTS

REV	DATE	DESCRIPTION	BY	CHK
AMENDMENTS				

CLIENT: MERTHYR VALLEY HOMES

PROJECT: 47 BRO DAWEL, MERTHYR TYDFIL

TITLE: NEW RETAINING WALL SECTIONS




7 Ashtree Court - Woodsey Close - Cardiff Gate Business Park - Cardiff - CF23 8RW
Tel: 029 2054 7000 - Fax: 029 2054 7001 - www.shear-design.com - enquiries@shear-design.com

DRAWN	CHECKED	DATE	SCALE
IH	DF	6/12/2024	1:20


SHEAR DESIGN REF: 24100

DRAWING NUMBER: 24100-002


REVISION: P01
STATUS: T

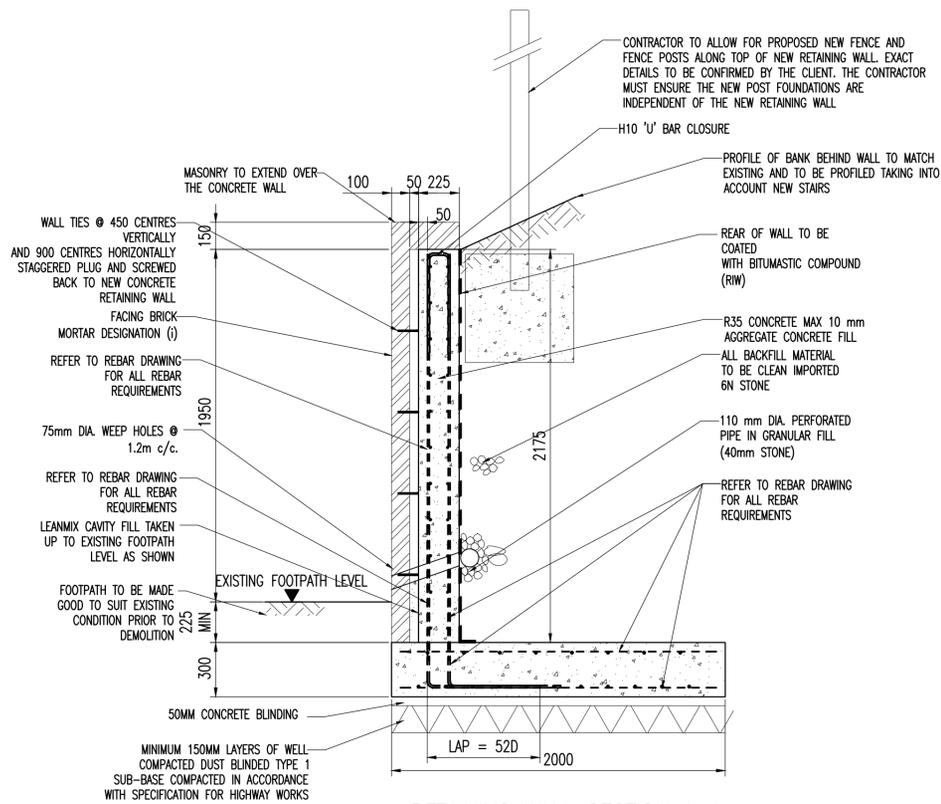


RETAINING WALL SECTION A-A
SCALE 1:20

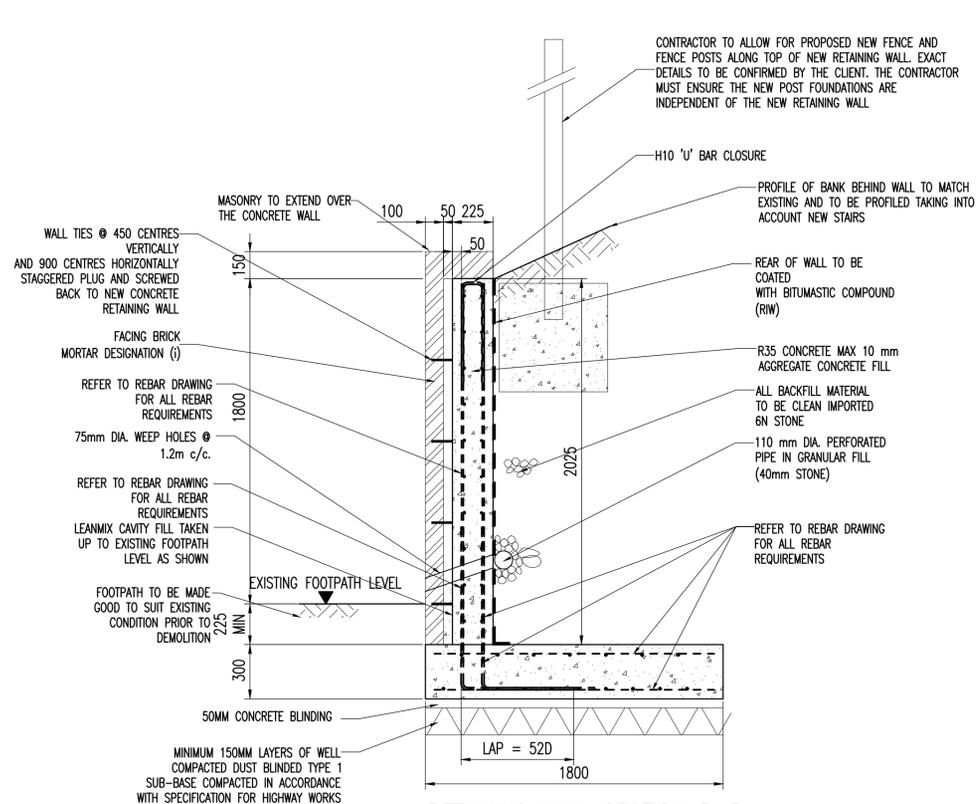

RETAINING WALL SECTION B-B
SCALE 1:20

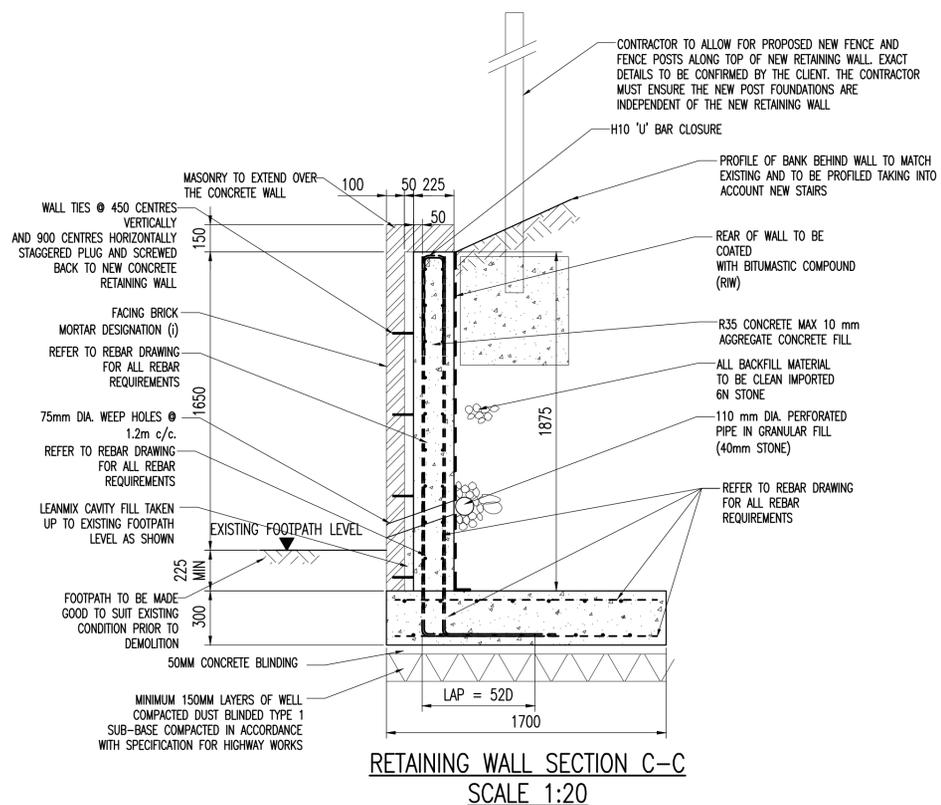

RETAINING WALL SECTION C-C
SCALE 1:20

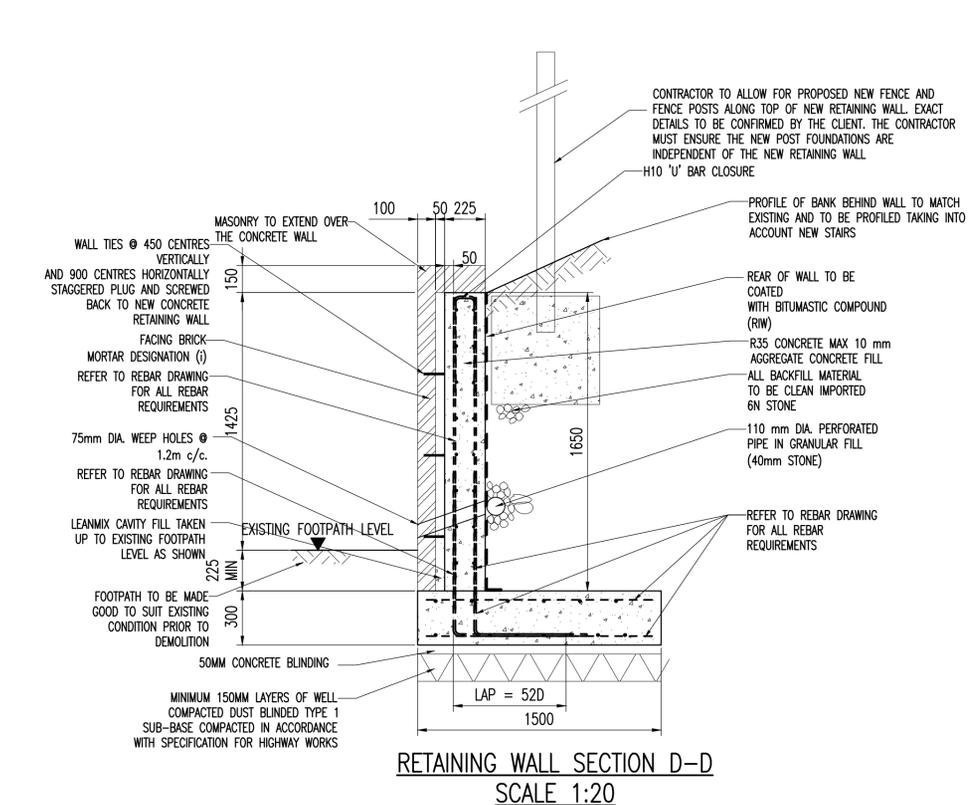

RETAINING WALL SECTION D-D
SCALE 1:20