

LOCATION PLAN - GURNOS
1 : 1250

PLAN KEY:	
<div></div>	ARCHETYPE A
<div></div>	ARCHETYPE B

SAFETY, HEALTH AND ENVIRONMENTAL INFORMATION:

IN ADDITION TO THE HAZARDS / RISKS NORMALLY ASSOCIATED WITH THE TYPES OF WORK DETAILED ON THIS DRAWING, NOTE THE FOLLOWING;	
SIGNIFICANT RESIDUAL RISKS:	REFER TO HEALTH AND SAFETY PLAN
ACTION TO BE TAKEN:	REFER TO HEALTH AND SAFETY PLAN
RETROFIT COORDINATOR SIGN-OFF	
FULL NAME	Owen Wakefield
REG No.	
REVIEW DATE	
SIGNATURE	
RETROFIT DESIGNER SIGN-OFF	
FULL NAME	Joseph Earley
REG No.	20046827 (RIBA), 099978D (ARB)
REVIEW DATE	
SIGNATURE	
THIS DESIGN HAS HEREBY BEEN REVIEWED AND APPROVED IN ACCORDANCE WITH THE RISK MANAGEMENT AND COMPLIANCE PROCEDURES SET OUT IN PAS 2035:2023.	

NOTES
This drawing forms part of a pilot archetype and may apply to additional properties, subject to confirmation of applicable addresses.

P01 2026.02.27 Initial Issue CH TT

REV	DATE	DESCRIPTION	BY	CHKD
-----	------	-------------	----	------

INFORMATION

- Please do not scale from this drawing.
- All dimensions must be checked on site by the contractor prior to the commencement of any fabrication or building works.
- Dimensions and details are to be read in conjunction with specialist consultants' drawings and/or other specifications, where applicable, and any disparity is to be brought to the attention of the designer prior to the commencement of any fabrication or building works.
- This drawing is the property and copyright of the designer, and it shall not be copied to any other party without the designer's express written consent.

DESIGNER:

 **TARGET GREEN**

CLIENT:





PROJECT:
REFURBISHMENT & ENERGY EFFICIENCY WORKS TO 3 NR. PROPERTIES IN GURNOS & TREFECHAN (PILOT)

ADDRESS:
TREFECHAN / GURNOS,
SOUTH WALES

TITLE:
LOCATION PLAN - GURNOS

DRAWN BY:	CH	DATE:	2026.02.27
CHECKED BY:	TT	SITE AREA:	VARIES
SCALE (@ A3):	As indicated	ORIGINAL DRAWING SIZE 420mm x 297mm (A3)	
DRAWING No:	2603-TG-GEN-D-A-001	REV:	P01

 

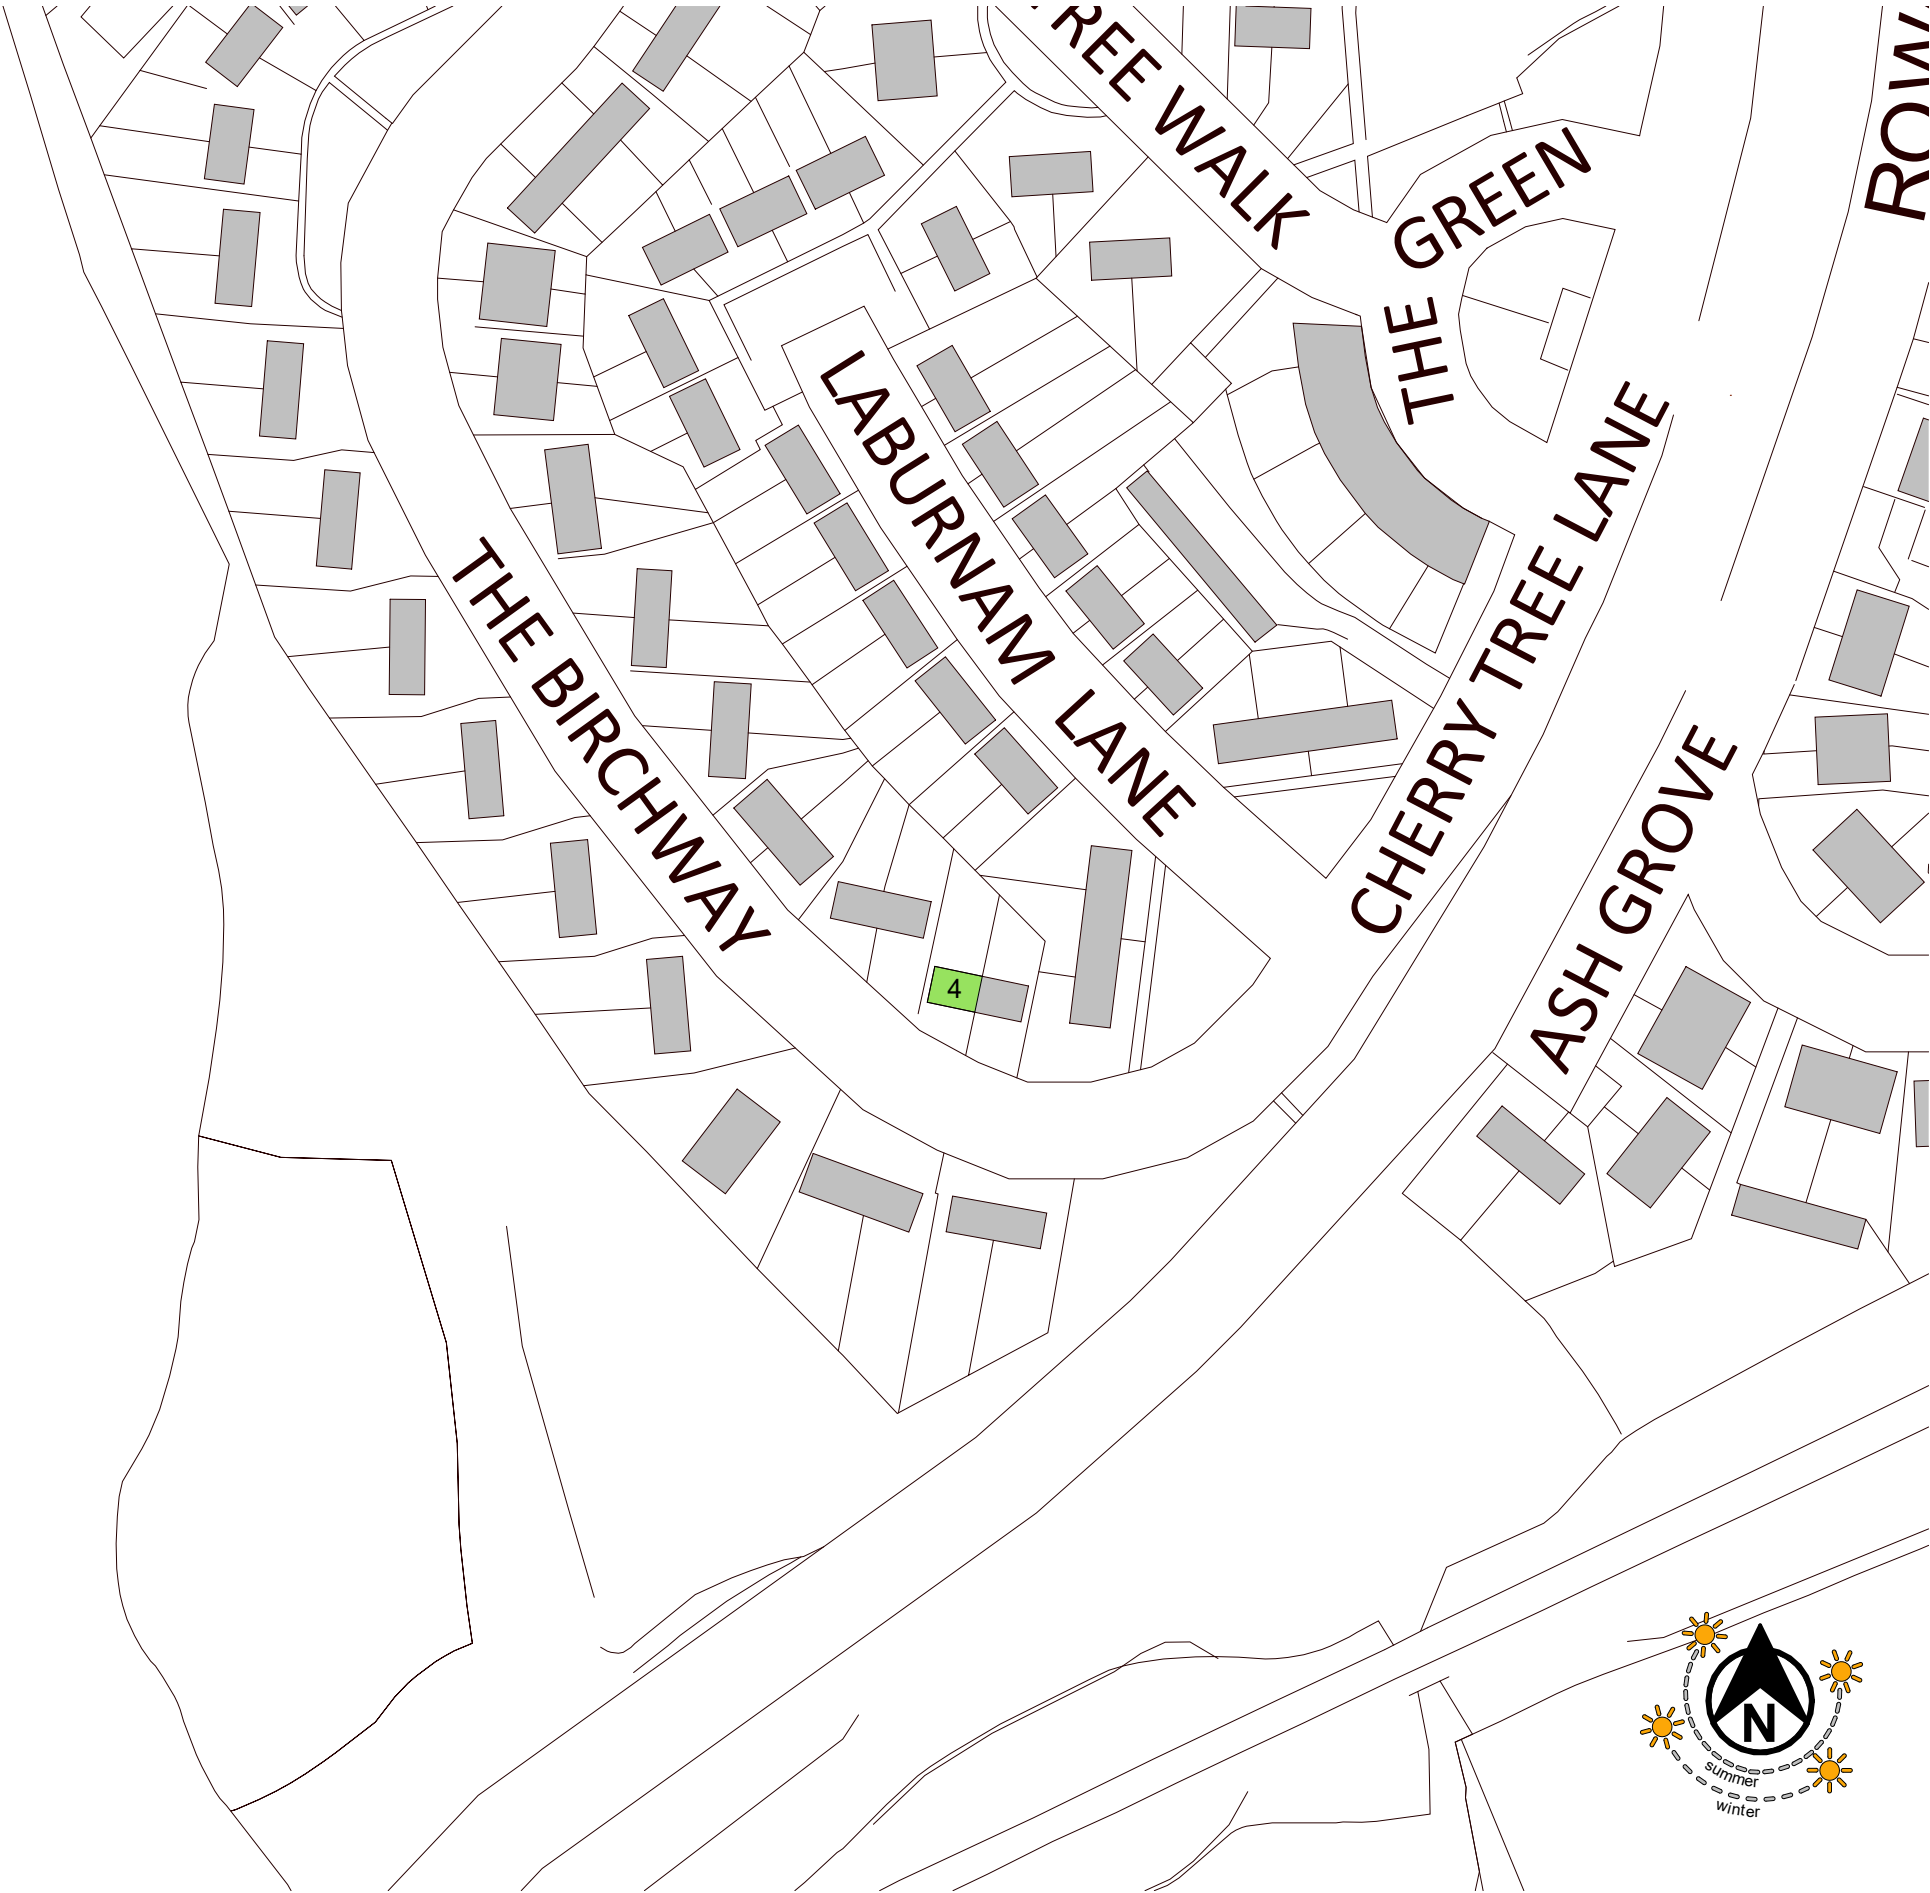

LOCATION PLAN - TREFECHAN
1 : 1250

PLAN KEY:

ARCHETYPE C

SAFETY, HEALTH AND ENVIRONMENTAL INFORMATION:	
IN ADDITION TO THE HAZARDS / RISKS NORMALLY ASSOCIATED WITH THE TYPES OF WORK DETAILED ON THIS DRAWING, NOTE THE FOLLOWING;	
SIGNIFICANT RESIDUAL RISKS:	REFER TO HEALTH AND SAFETY PLAN
ACTION TO BE TAKEN:	REFER TO HEALTH AND SAFETY PLAN
RETROFIT COORDINATOR SIGN-OFF	
FULL NAME	Owen Wakefield
REG No.	
REVIEW DATE	
SIGNATURE	
RETROFIT DESIGNER SIGN-OFF	
FULL NAME	Joseph Earley
REG No.	20046827 (RIBA), 099978D (ARB)
REVIEW DATE	
SIGNATURE	
THIS DESIGN HAS HEREBY BEEN REVIEWED AND APPROVED IN ACCORDANCE WITH THE RISK MANAGEMENT AND COMPLIANCE PROCEDURES SET OUT IN PAS 2035:2023.	

NOTES
This drawing forms part of a pilot archetype and may apply to additional properties, subject to confirmation of applicable addresses.

P01 2026.02.27 Initial Issue CH TT

REV	DATE	DESCRIPTION	BY	CHKD
-----	------	-------------	----	------

INFORMATION

- Please do not scale from this drawing.
- All dimensions must be checked on site by the contractor prior to the commencement of any fabrication or building works.
- Dimensions and details are to be read in conjunction with specialist consultants' drawings and/or other specifications, where applicable, and any disparity is to be brought to the attention of the designer prior to the commencement of any fabrication or building works.
- This drawing is the property and copyright of the designer, and it shall not be copied to any other party without the designer's express written consent.

DESIGNER:



CLIENT:





PROJECT:
REFURBISHMENT & ENERGY EFFICIENCY WORKS TO 3 NR. PROPERTIES IN GURNOS & TREFECHAN (PILOT)

ADDRESS:
TREFECHAN / GURNOS,
SOUTH WALES

TITLE:
LOCATION PLAN - TREFECHAN

DRAWN BY:	CH	DATE:	2026.02.27
CHECKED BY:	TT	SITE AREA:	VARIES
SCALE (@ A3):	As indicated	ORIGINAL DRAWING SIZE 420mm x 297mm (A3)	
DRAWING No:	2603-TG-GEN-D-A-002	REV:	P01

 

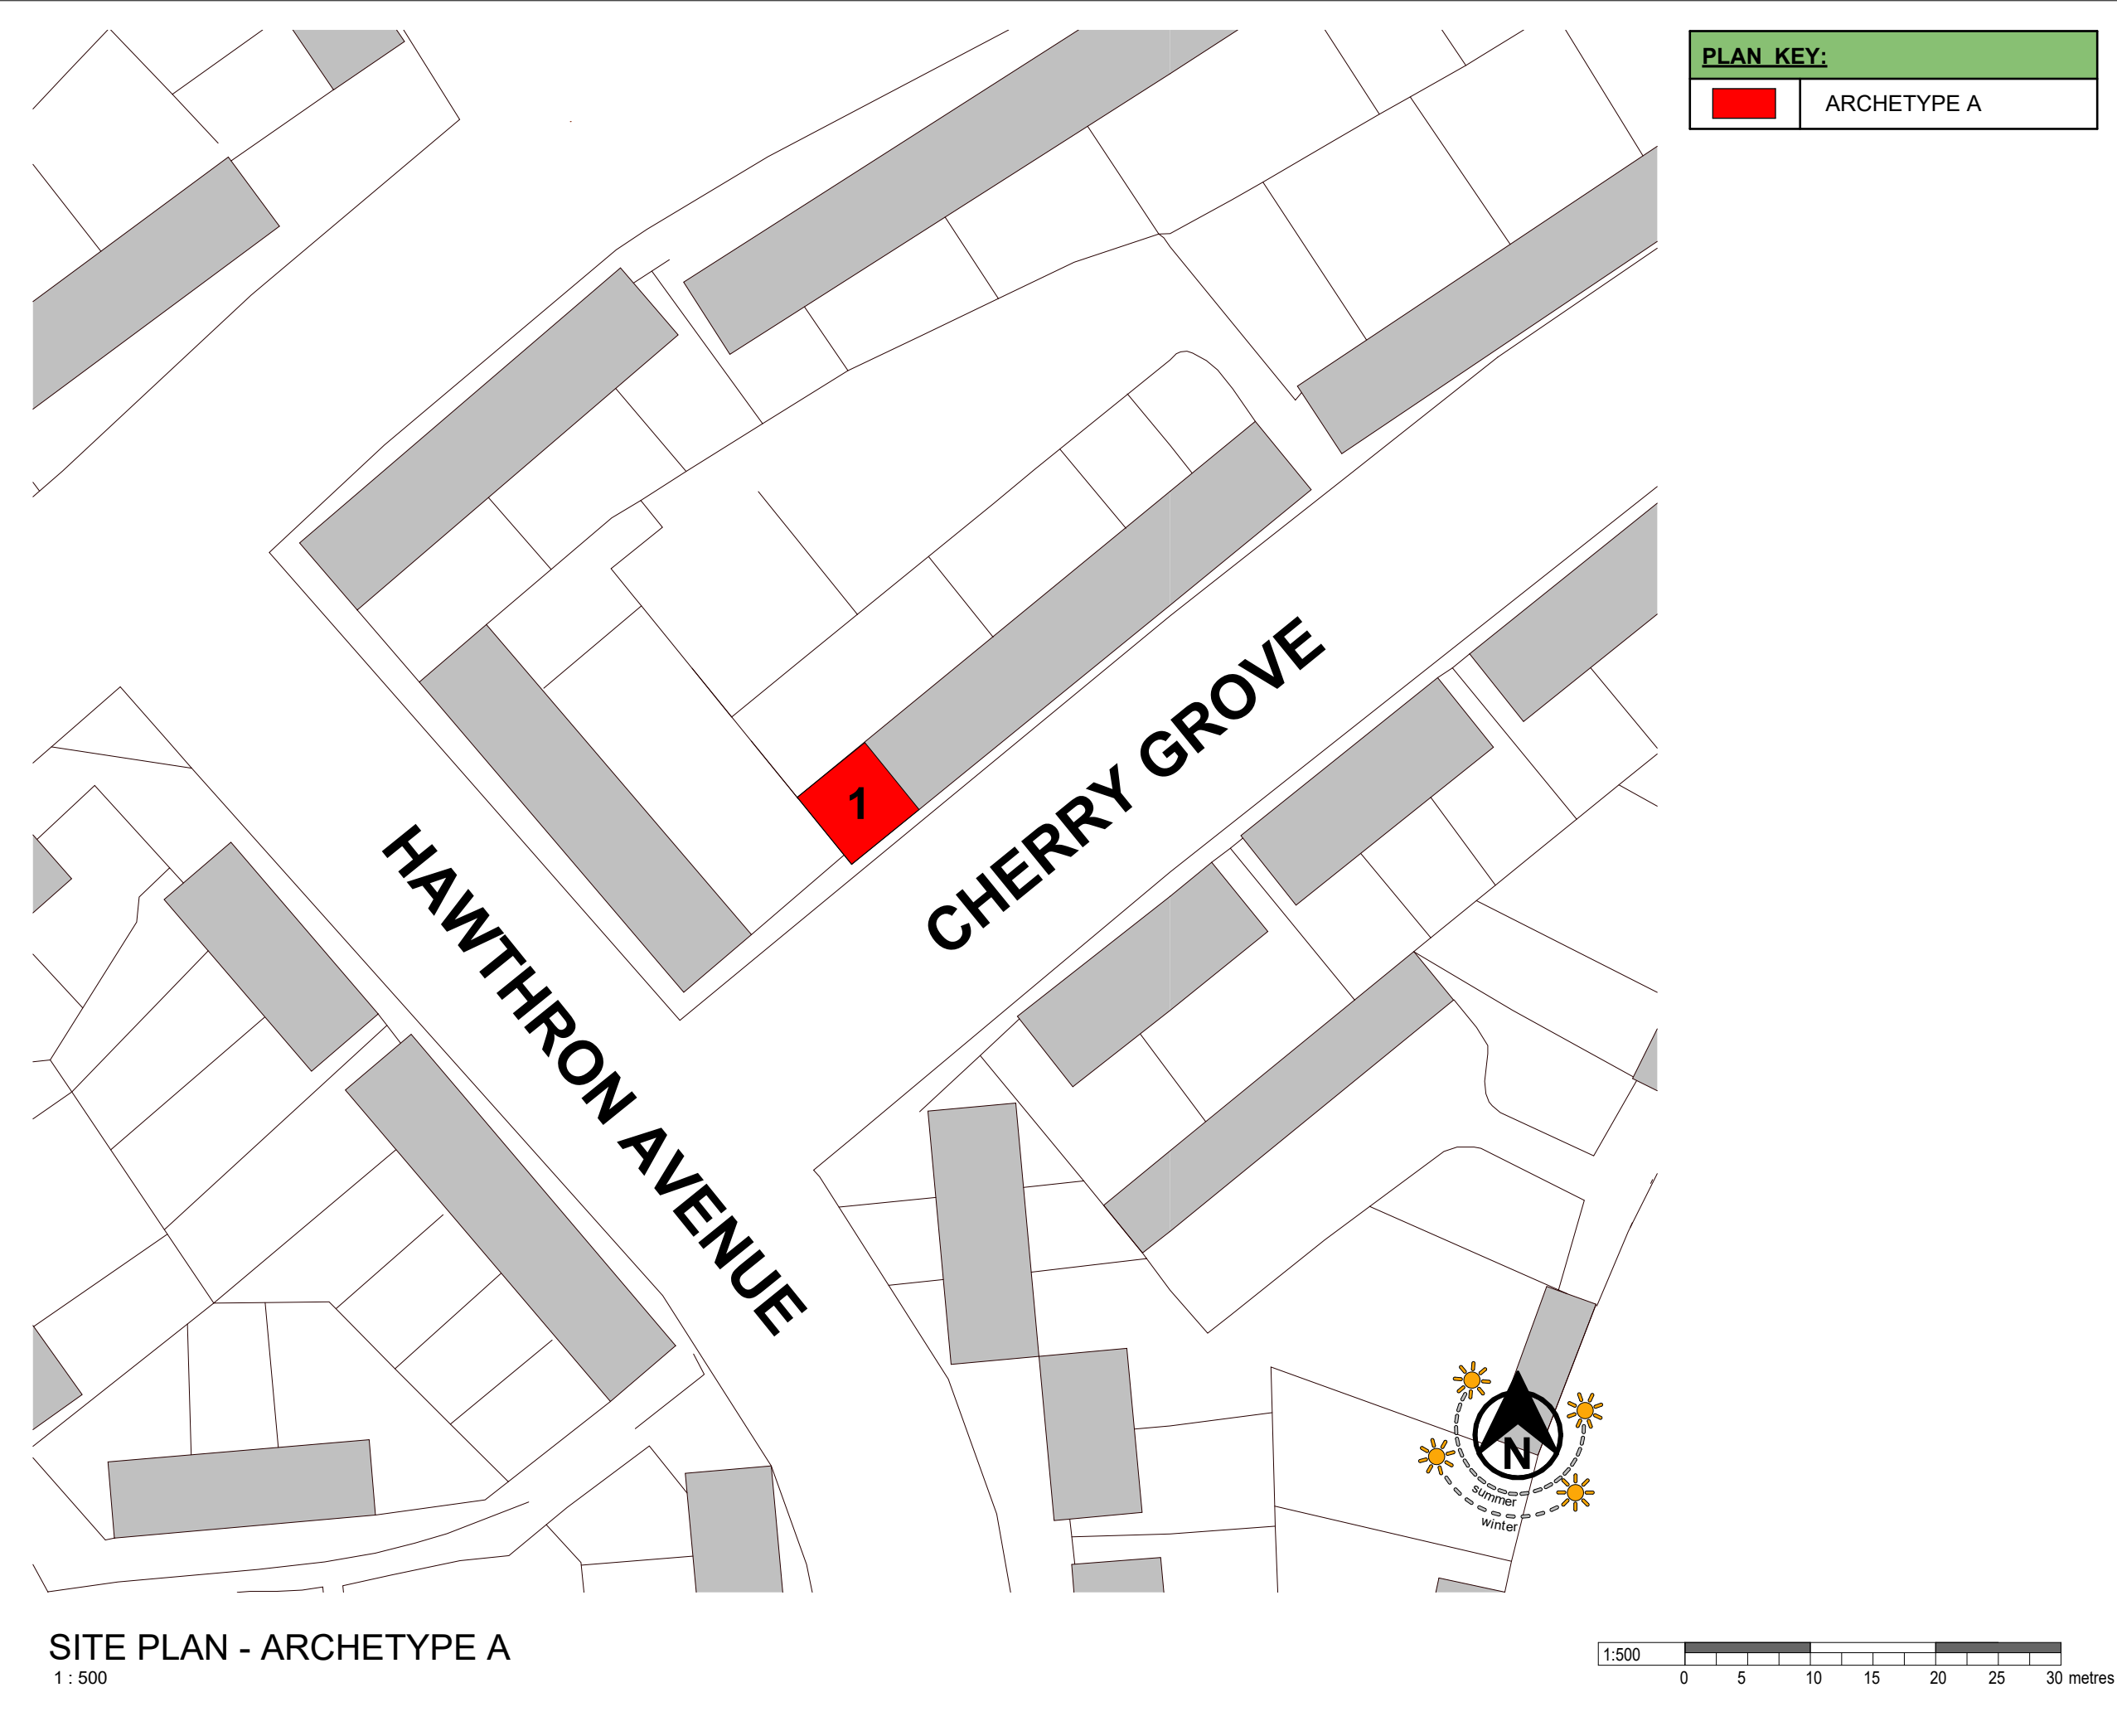

SAFETY, HEALTH AND ENVIRONMENTAL INFORMATION:	
IN ADDITION TO THE HAZARDS / RISKS NORMALLY ASSOCIATED WITH THE TYPES OF WORK DETAILED ON THIS DRAWING, NOTE THE FOLLOWING;	
SIGNIFICANT RESIDUAL RISKS:	REFER TO HEALTH AND SAFETY PLAN
ACTION TO BE TAKEN:	REFER TO HEALTH AND SAFETY PLAN
RETROFIT COORDINATOR SIGN-OFF	
FULL NAME	Owen Wakefield
REG No.	
REVIEW DATE	
SIGNATURE	
RETROFIT DESIGNER SIGN-OFF	
FULL NAME	Joseph Earley
REG No.	20046827 (RIBA), 099978D (ARB)
REVIEW DATE	
SIGNATURE	
THIS DESIGN HAS HEREBY BEEN REVIEWED AND APPROVED IN ACCORDANCE WITH THE RISK MANAGEMENT AND COMPLIANCE PROCEDURES SET OUT IN PAS 2035:2023.	

NOTES

This drawing forms part of a pilot archetype and may apply to additional properties, subject to confirmation of applicable addresses.

P01 2026.02.27 Initial Issue CH TT

REV	DATE	DESCRIPTION	BY	CHKD
-----	------	-------------	----	------

INFORMATION

- Please do not scale from this drawing.
- All dimensions must be checked on site by the contractor prior to the commencement of any fabrication or building works.
- Dimensions and details are to be read in conjunction with specialist consultants' drawings and/or other specifications, where applicable, and any disparity is to be brought to the attention of the designer prior to the commencement of any fabrication or building works.
- This drawing is the property and copyright of the designer, and it shall not be copied to any other party without the designer's express written consent.

DESIGNER:


CLIENT:

PROJECT:
REFURBISHMENT & ENERGY EFFICIENCY WORKS TO 3 NR. PROPERTIES IN GURNOS & TREFECHAN (PILOT)

ADDRESS:
TREFECHAN / GURNOS,
SOUTH WALES

TITLE:
SITE PLAN - ARCHETYPE A

DRAWN BY:	CH	DATE:	2026.02.27
CHECKED BY:	TT	SITE AREA:	VARIES
SCALE (@ A3):	As indicated	ORIGINAL DRAWING SIZE 420mm x 297mm (A3)	
DRAWING No:	2603-TG-GEN-D-A-003	REV.	P01

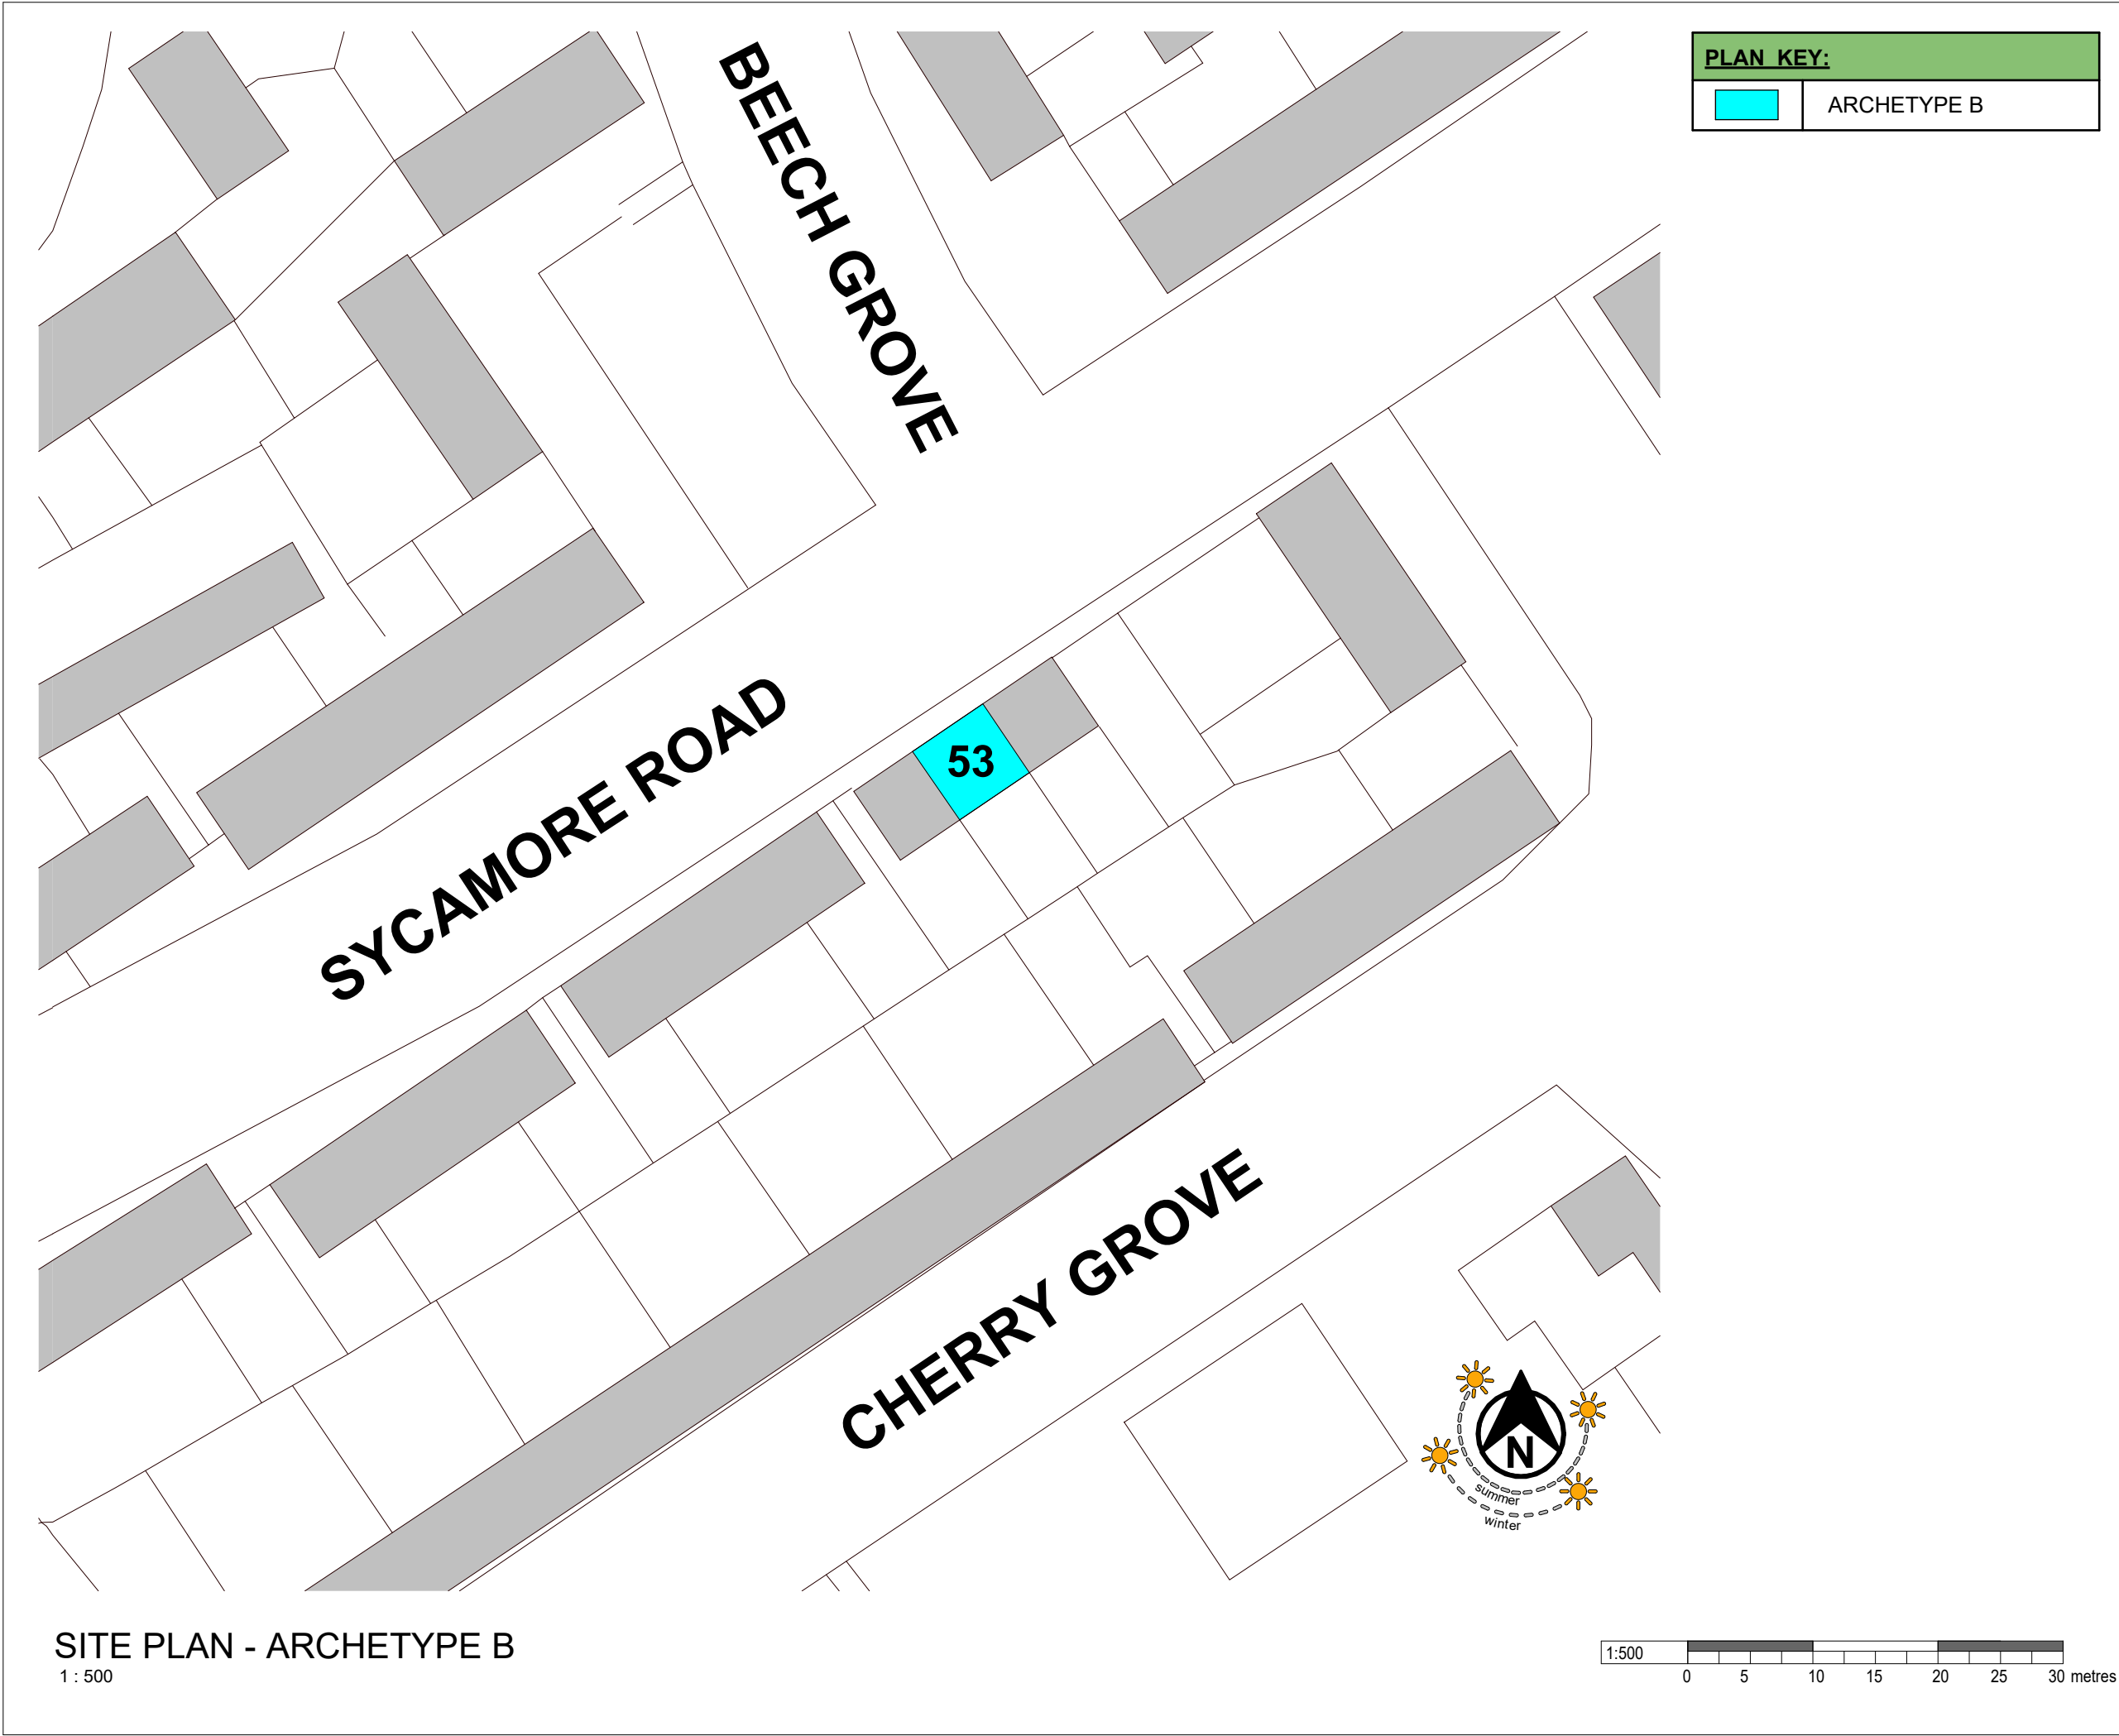

SAFETY, HEALTH AND ENVIRONMENTAL INFORMATION:	
IN ADDITION TO THE HAZARDS / RISKS NORMALLY ASSOCIATED WITH THE TYPES OF WORK DETAILED ON THIS DRAWING, NOTE THE FOLLOWING;	
SIGNIFICANT RESIDUAL RISKS:	REFER TO HEALTH AND SAFETY PLAN
ACTION TO BE TAKEN:	REFER TO HEALTH AND SAFETY PLAN
RETROFIT COORDINATOR SIGN-OFF	
FULL NAME	Owen Wakefield
REG No.	
REVIEW DATE	
SIGNATURE	
RETROFIT DESIGNER SIGN-OFF	
FULL NAME	Joseph Earley
REG No.	20046827 (RIBA), 099978D (ARB)
REVIEW DATE	
SIGNATURE	
THIS DESIGN HAS HEREBY BEEN REVIEWED AND APPROVED IN ACCORDANCE WITH THE RISK MANAGEMENT AND COMPLIANCE PROCEDURES SET OUT IN PAS 2035:2023.	

NOTES

This drawing forms part of a pilot archetype and may apply to additional properties, subject to confirmation of applicable addresses.

P01 2026.02.27 Initial Issue CH TT

REV	DATE	DESCRIPTION	BY	CHKD
-----	------	-------------	----	------

INFORMATION

- Please do not scale from this drawing.
- All dimensions must be checked on site by the contractor prior to the commencement of any fabrication or building works.
- Dimensions and details are to be read in conjunction with specialist consultants' drawings and/or other specifications, where applicable, and any disparity is to be brought to the attention of the designer prior to the commencement of any fabrication or building works.
- This drawing is the property and copyright of the designer, and it shall not be copied to any other party without the designer's express written consent.

DESIGNER:

TARGET GREEN

CLIENT:

MERTHYR VALLEYS HOMES

PROJECT:

REFURBISHMENT & ENERGY EFFICIENCY WORKS TO 3 NR. PROPERTIES IN GURNOS & TREFECHAN (PILOT)

ADDRESS:

TREFECHAN / GURNOS, SOUTH WALES

TITLE:

SITE PLAN - ARCHETYPE B

DRAWN BY:	CH	DATE:	2026.02.27
CHECKED BY:	TT	SITE AREA:	VARIES
SCALE (@ A3):	As indicated	ORIGINAL DRAWING SIZE 420mm x 297mm (A3)	
DRAWING No:	2603-TG-GEN-D-A-004		REV. P01

