




# Pont Segrwyd

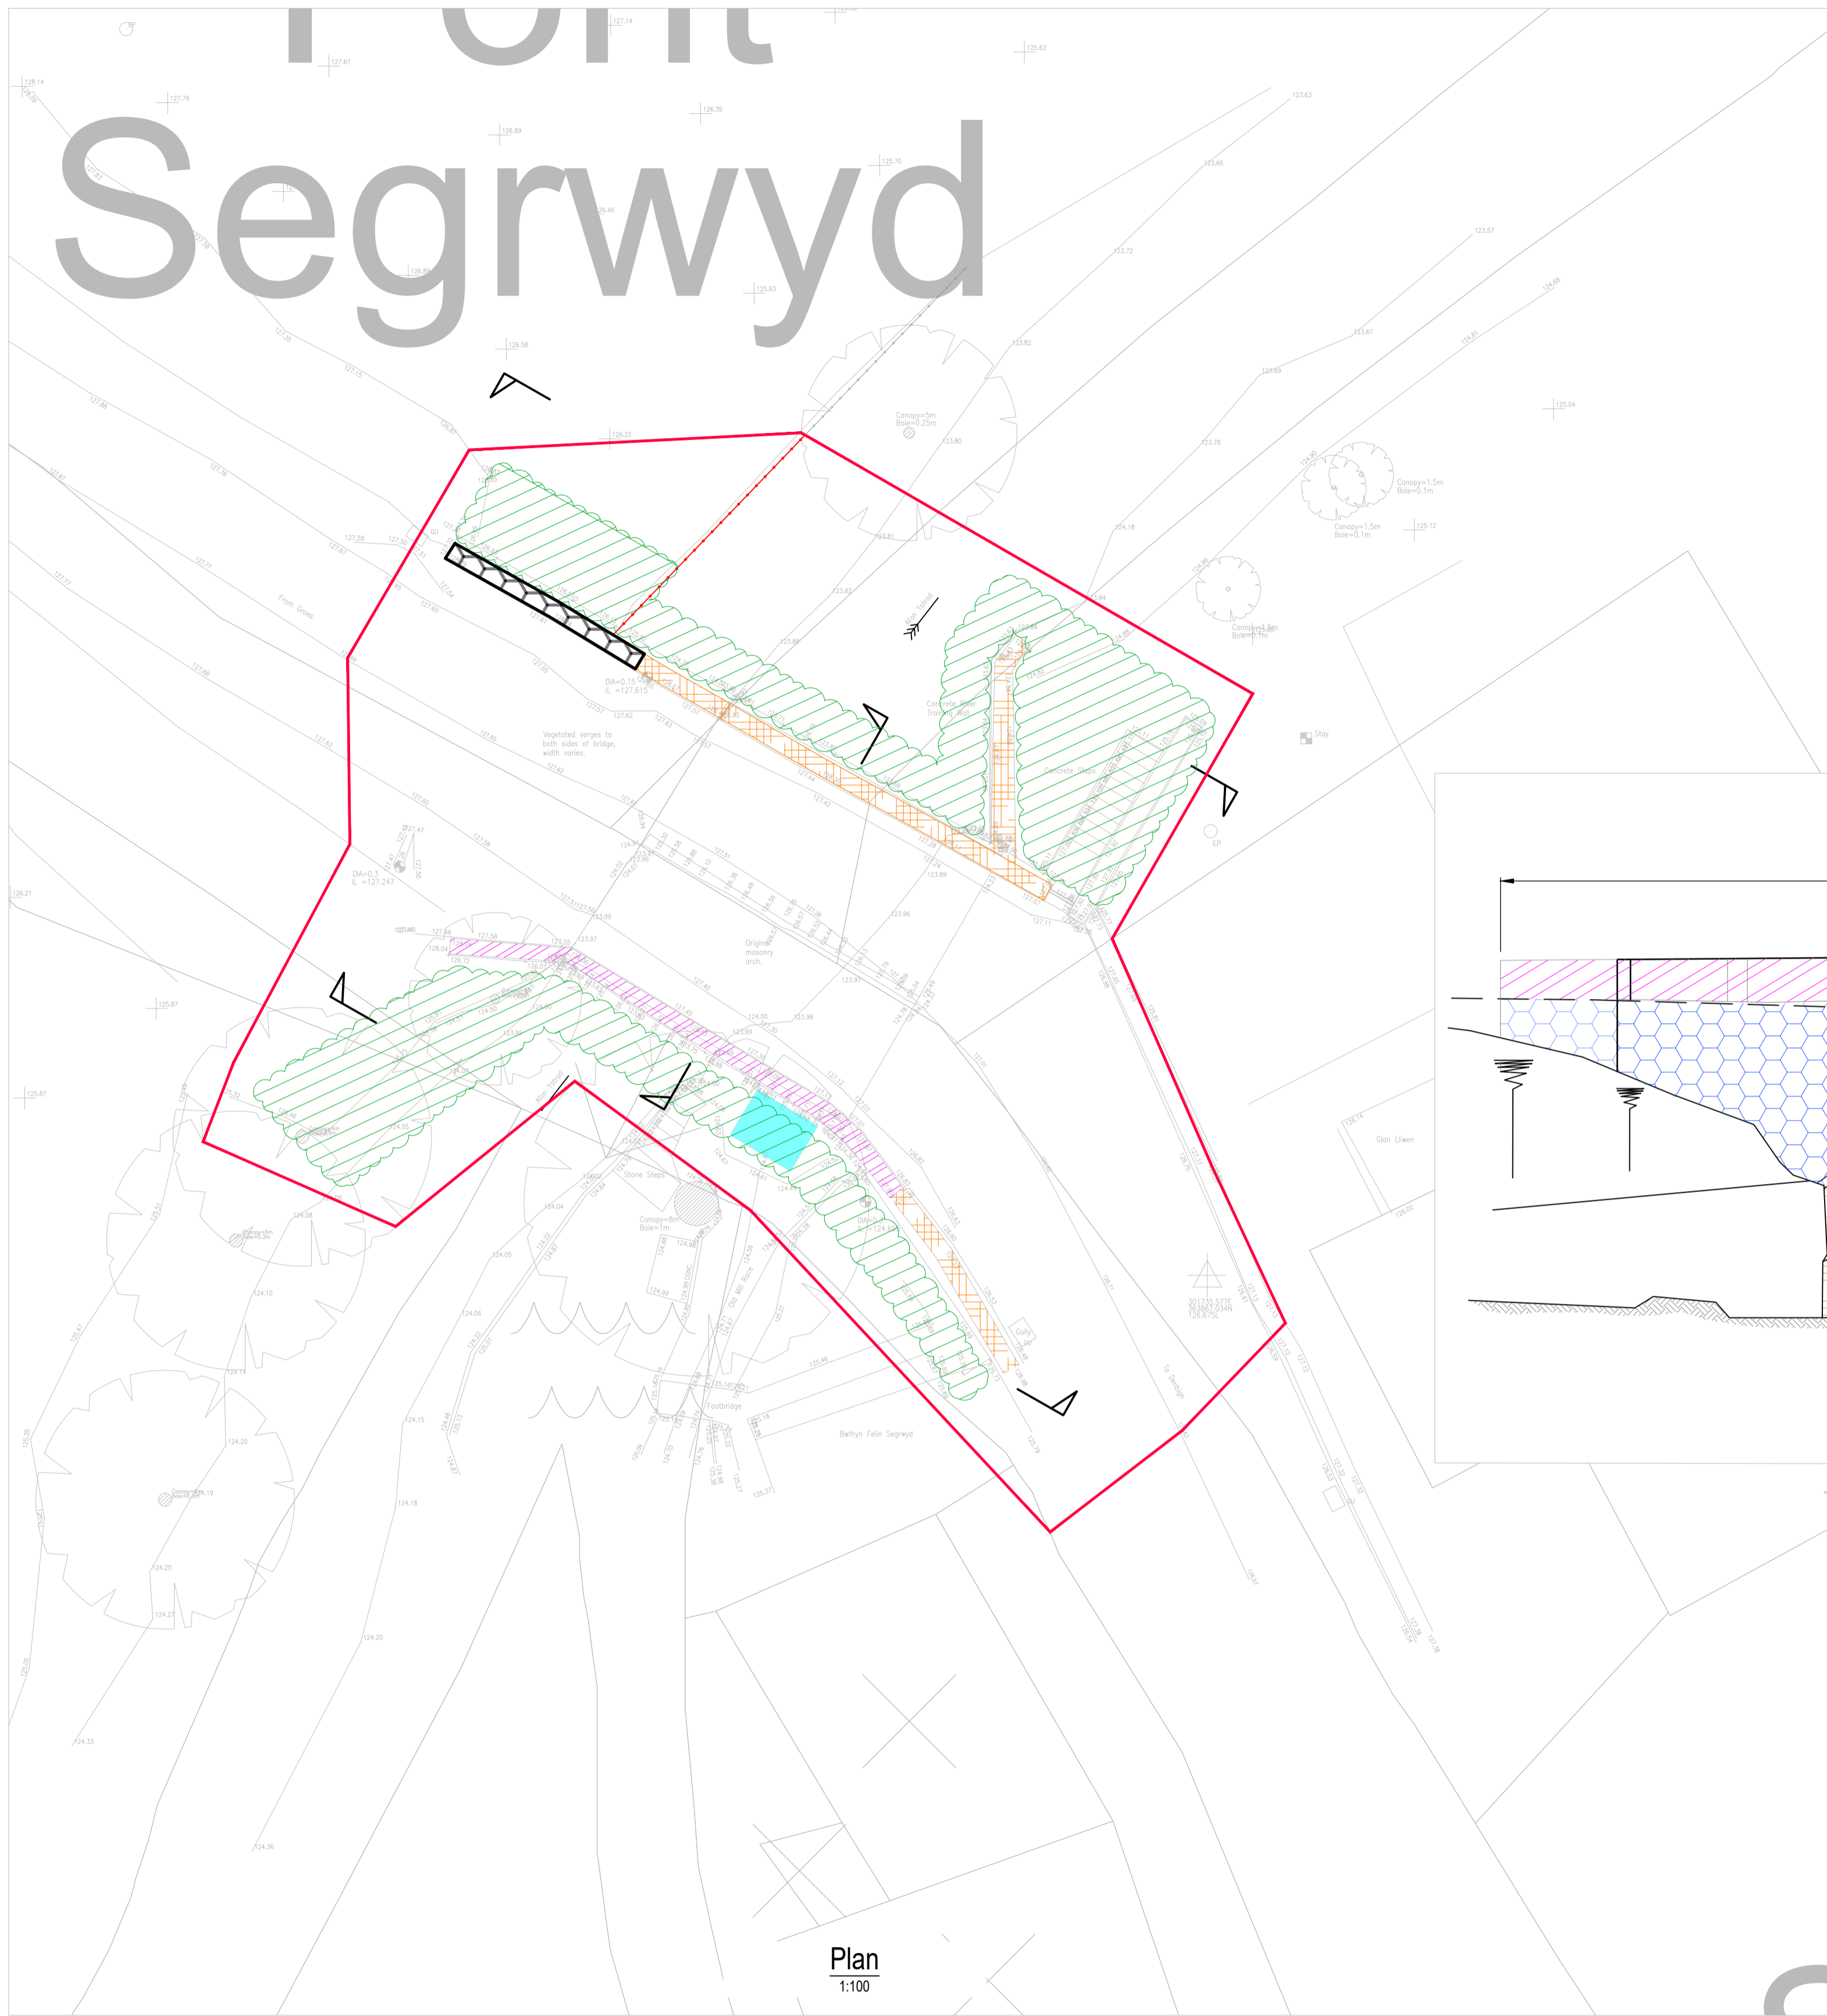


Plan  
1:100

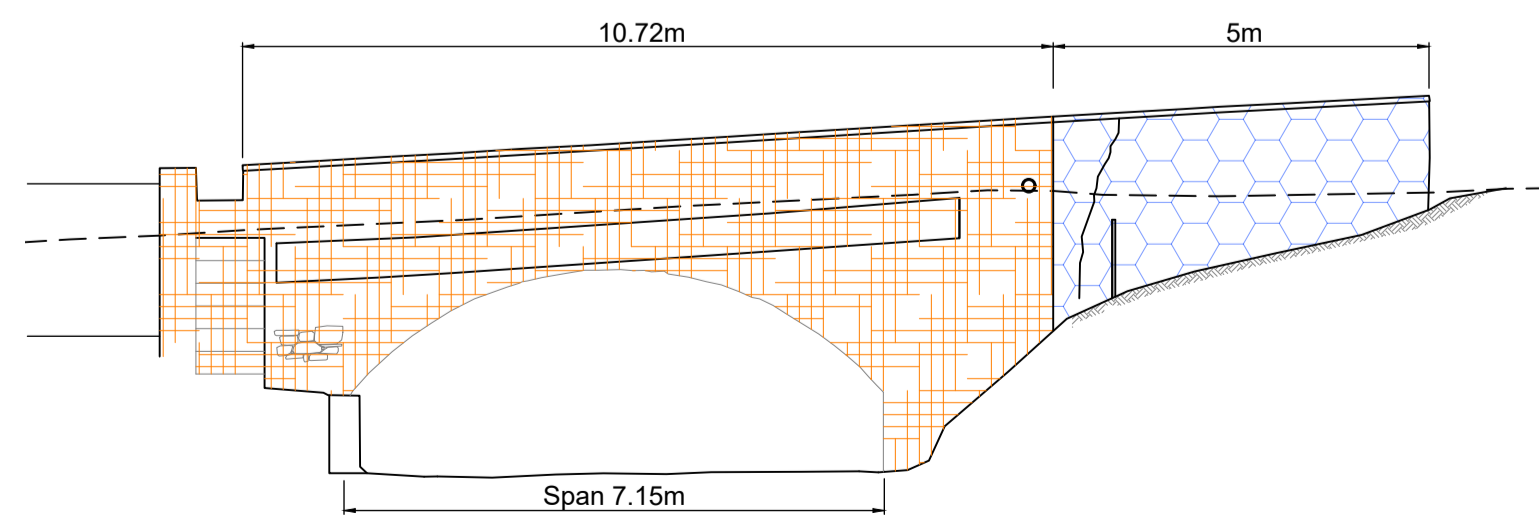


North Elevation  
1:100

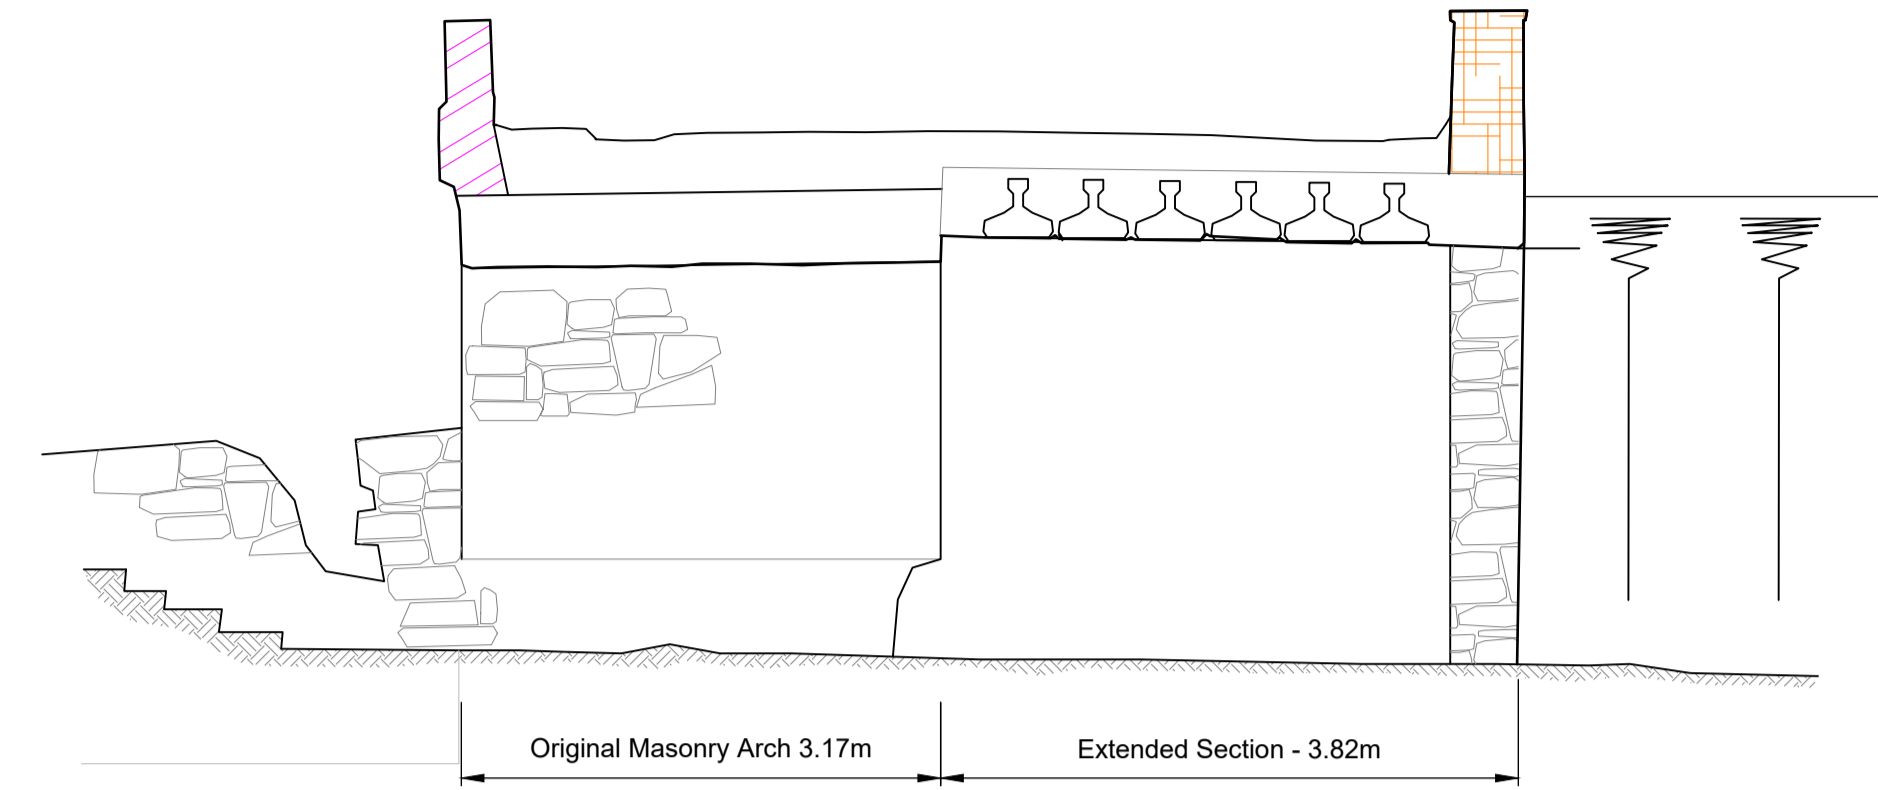

Typical Cross section  
1:50

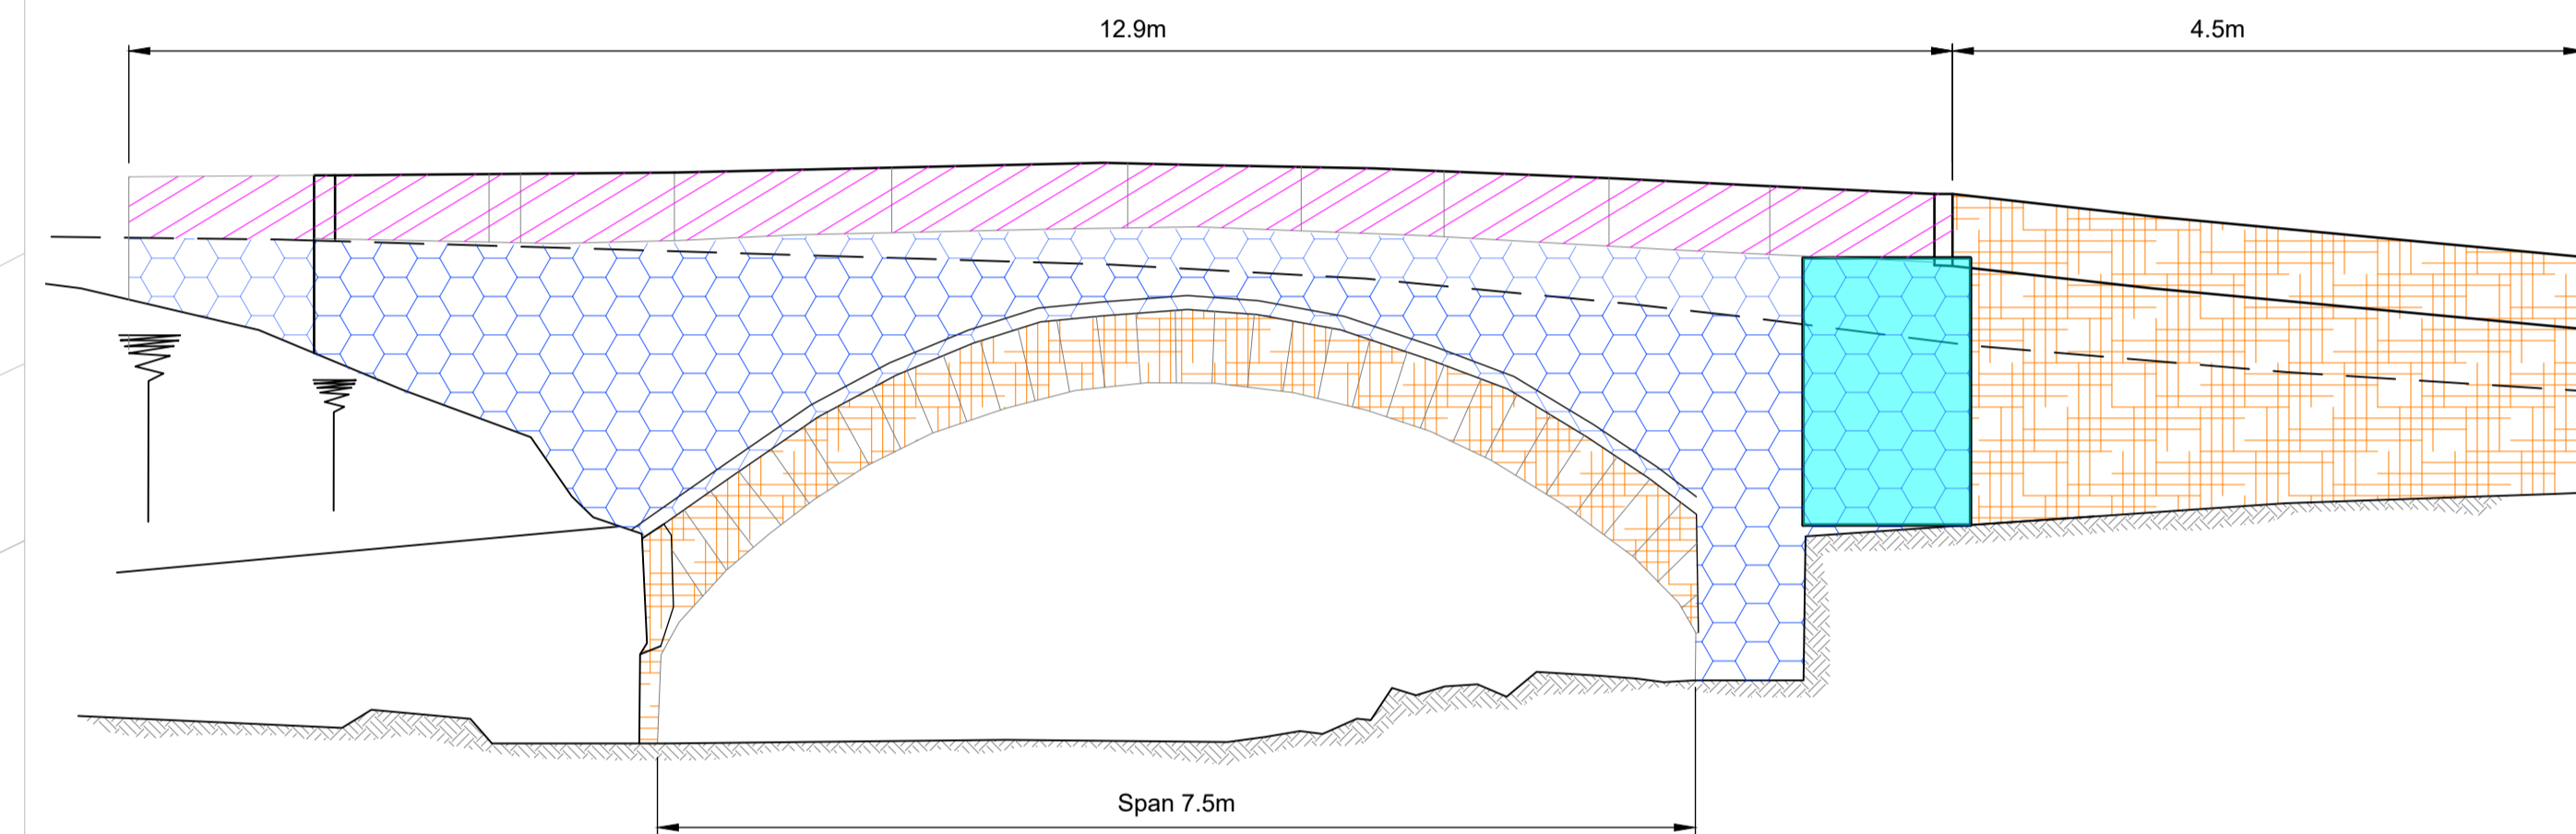

South Elevation  
1:50

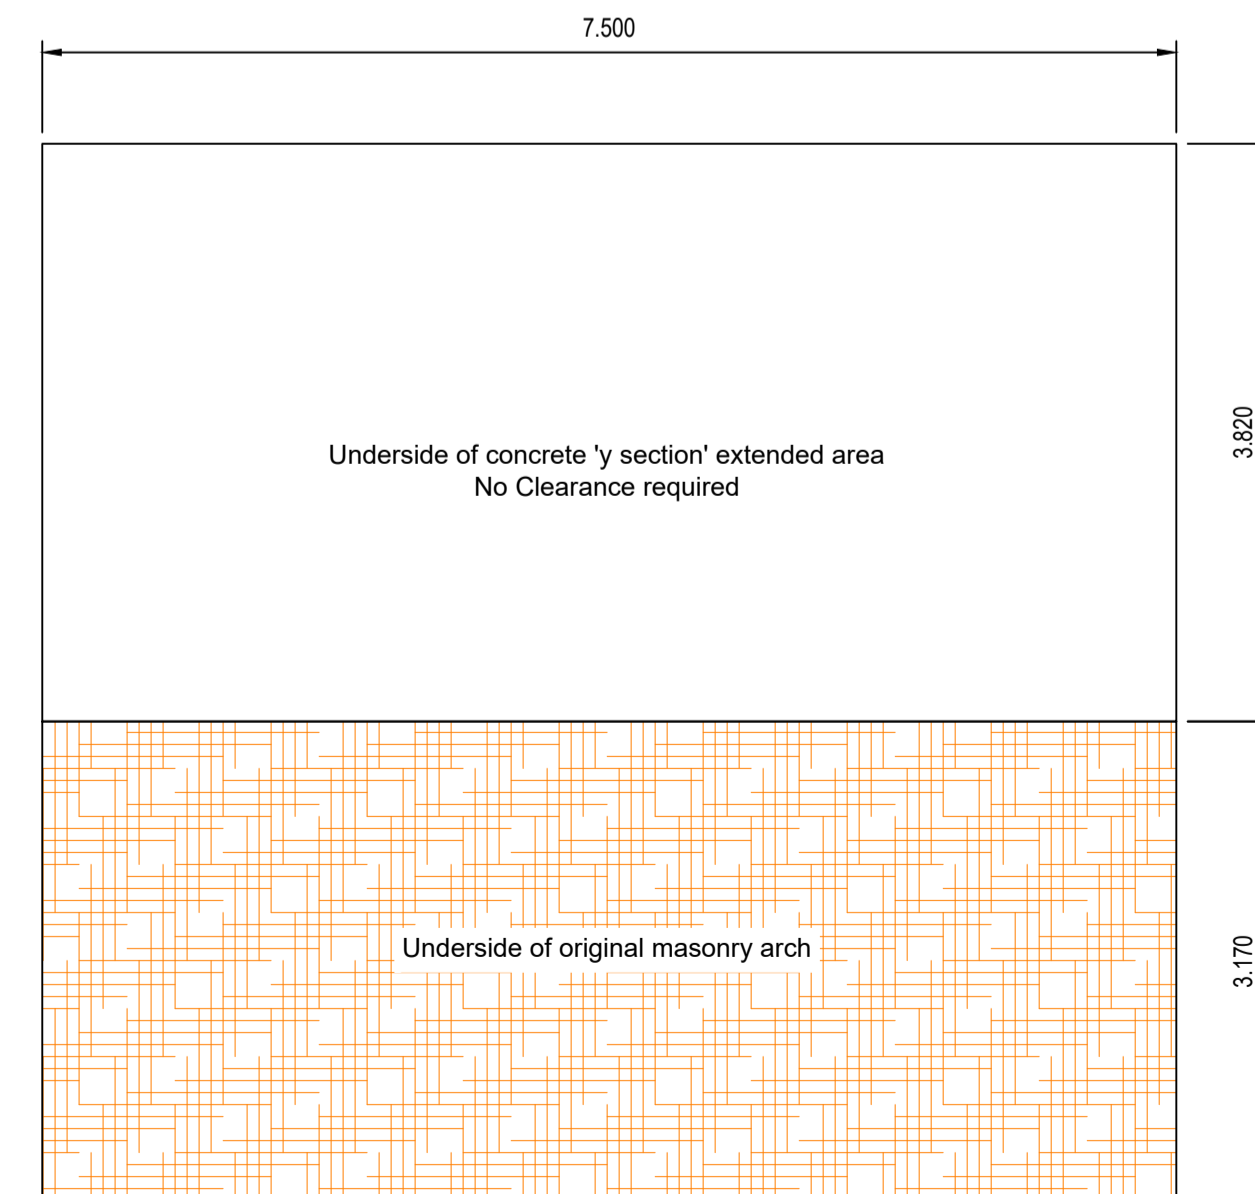

Soffit View  
1:50



Hawffraint y Goron a hawlau cronfa ddata  
2026 Arolwyg Ordians 100023380  
Crown copyright and database rights 2026  
OS 100023380

## NOTES

- All chainages are in metres unless otherwise stated.
- All levels are in metres relative A.O.D.
- All dimensions are in millimetres and all levels in metres unless stated otherwise.
- This drawing is to be read in conjunction with all relevant architect's, engineer's and other specialist drawings.
- All dimensions shall be confirmed by the Contractor and any discrepancies brought to the attention of the Supervisor as soon as a discrepancy arises.
- All levels shown on this drawing are nominal and must be checked/agreed prior to construction. All levels to be agreed with the supervisor.

## KEY

- General Site Clearance of the area. Contractor to make good any disturbed ground
- All loose or cementitious mortar to be removed. Care must be taken to not dislodge packer stones. Mortar to be raked using contractors preferred method, but vibratory tools must be gentle enough such that anything larger than packer stones are not disturbed
- Take down and set aside for reuse existing stone slab parapet
- Take down and remove to tip off site shed
- Take down and set aside for reuse existing spandrel and side walls
- Take down and remove to tip off site existing timber post and fence
- Extent of vegetation clearance

A	Issue For Tender	JAC	GRJ	2026-04-27
REV	DETAIL	DRAWN	CHECKED	DATE

PROJECT				
<b>Pont Segrwyd</b>				
TITLE				
<b>Site Clearance</b>				
CLIENT				
<b>Flood Risk and Infrastructure</b>				

CLIENT				
<b>Flood Risk and Infrastructure</b>				

SCALE @ A1:	DRAWN:	CHECKED:	APPROVED:	DWG STATUS:
As shown	JAC	GRJ	BS	Tender
	DATE:	DATE:	DATE:	
	2026-03-31	2026-03-31	2026-05-13	

PROJECT Ref:				
ERCF2509N 14 / T201				
DRAWING No:				
T201				
REV				
A				

**ENVIRONMENT, ROADS & FACILITIES**

**CONWY**

G.B. Edwards BEng (Hons) CEng FICE  
Head of Environment, Roads & Facilities,  
PO. Box 1, Conwy, LL30 9GN

01492 575337  
sffch@conwy.gov.uk / erf@conwy.gov.uk

PROJECT Ref:	DRAWING No:	REV
ERCF2509N 14 /	T201	A