



Longitudinal Section as Existing  
(1:100 at A3)

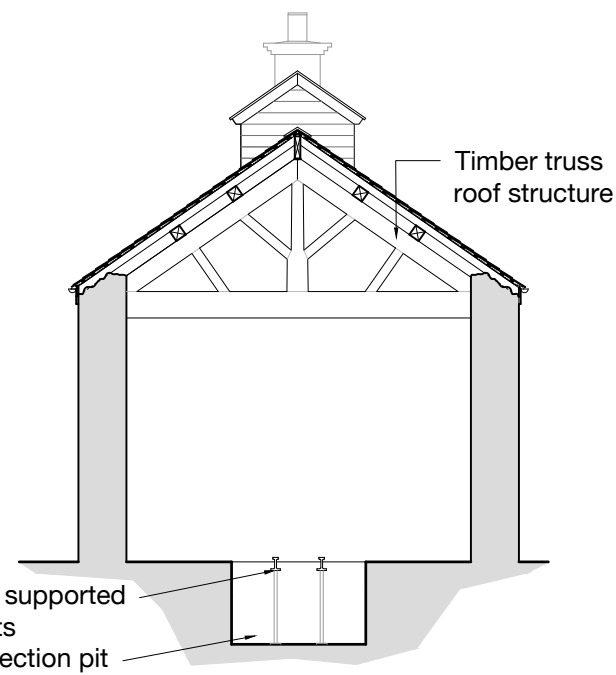

Section BB - Cross Section  
as Existing  
(1:100 at A3)

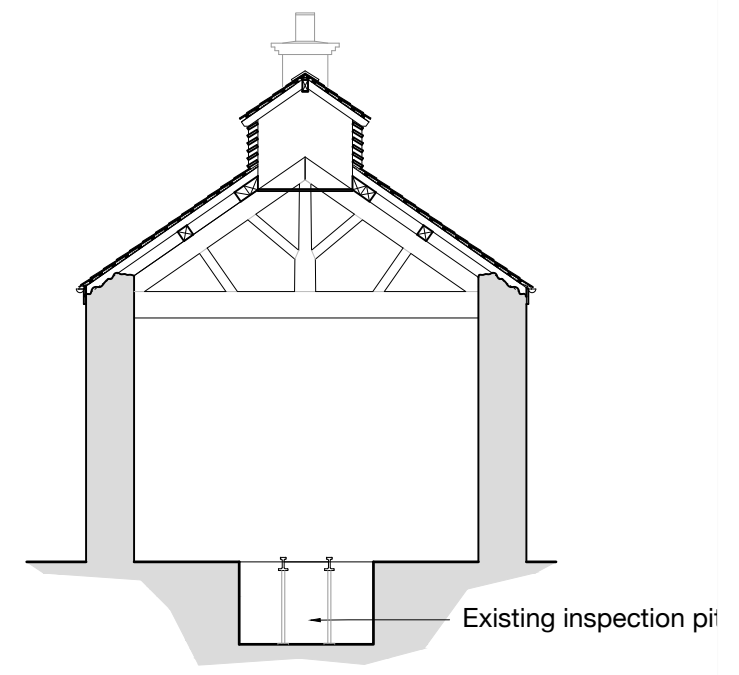

Section CC - Cross Section  
as Existing  
(1:100 at A3)

PROJECT PARC PADARN, LLANBERIS - FIRE QUEEN SHED

JOB NUMBER LPCP.03

DRAWING TITLE FIRE QUEEN SHED - SECTIONS AS EXISTING

DRAWING STATUS WORK IN PROGRESS

DRAWING NO. 03

REVISION C

SIZE & SCALE 1:100 @ A3

First Issue 26.02.2025

© Chambers Conservation Ltd  
jennifer@chambersconservation.com  
rob@chambersconservation.com  
07484 133270 or 07919 300428  
www.chambersconservation.com

Registered in England and Wales, no. 09787239  
Registered address: Mercury House, High Street,  
Tattenhall CH3 9PX  
Do not scale from this drawing unless agreed

