



- New rails (not to be supplied as part of contract)
- Welsh larch boarding
- Existing rails
- Existing supports for existing rails to remain in place
- New steelwork in accordance with structural engineer's drawings

Cross Section Through Inspection Pits
(1:50 at A3)

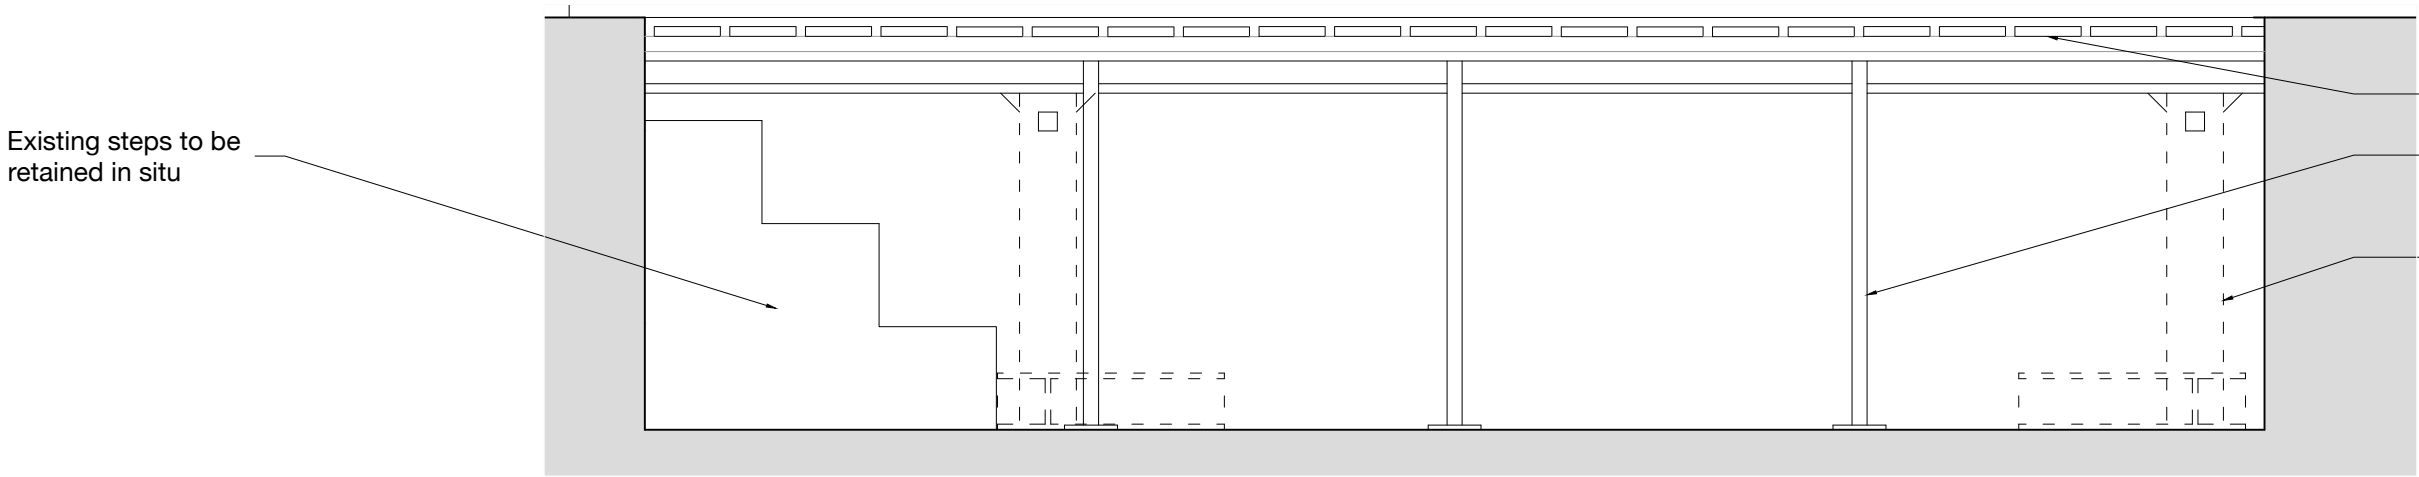

- Welsh larch boarding
- Existing supports for existing rails to remain in place
- New steelwork in accordance with structural engineer's drawings

Longitudinal Section - Rear Inspection Pit
(1:50 at A3)

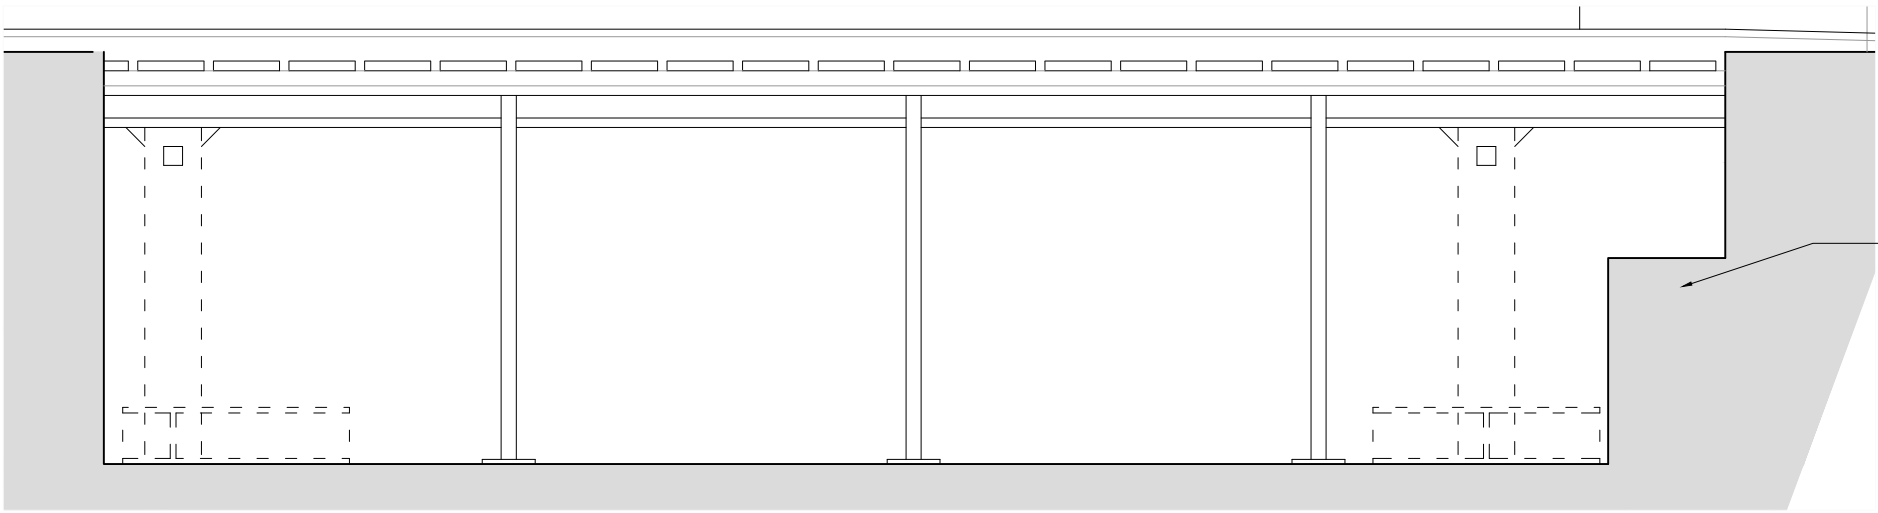

- Existing steps retained in situ

Longitudinal Section - Front Inspection Pit
(1:50 at A3)

PROJECT PARC PADARN, LLANBERIS - FIRE QUEEN SHED

JOB NUMBER LPCP.03

DRAWING TITLE FIRE QUEEN SHED - FLOOR PIT DETAILS

DRAWING STATUS WORK IN PROGRESS

DRAWING NO. 20

REVISION -

SIZE & SCALE 1:20 @ A3

First Issue 03.04.2025

© Chambers Conservation Ltd
jennifer@chambersconservation.com
rob@chambersconservation.com
07484 133270 or 07919 300428
www.chambersconservation.com

Registered in England and Wales, no. 09787239
Registered address: Mercury House, High Street,
Tattenhall CH3 9PX
Do not scale from this drawing unless agreed

