


Internal Elevation of Rear Wall of Engine Shed
(1:50 at A3)

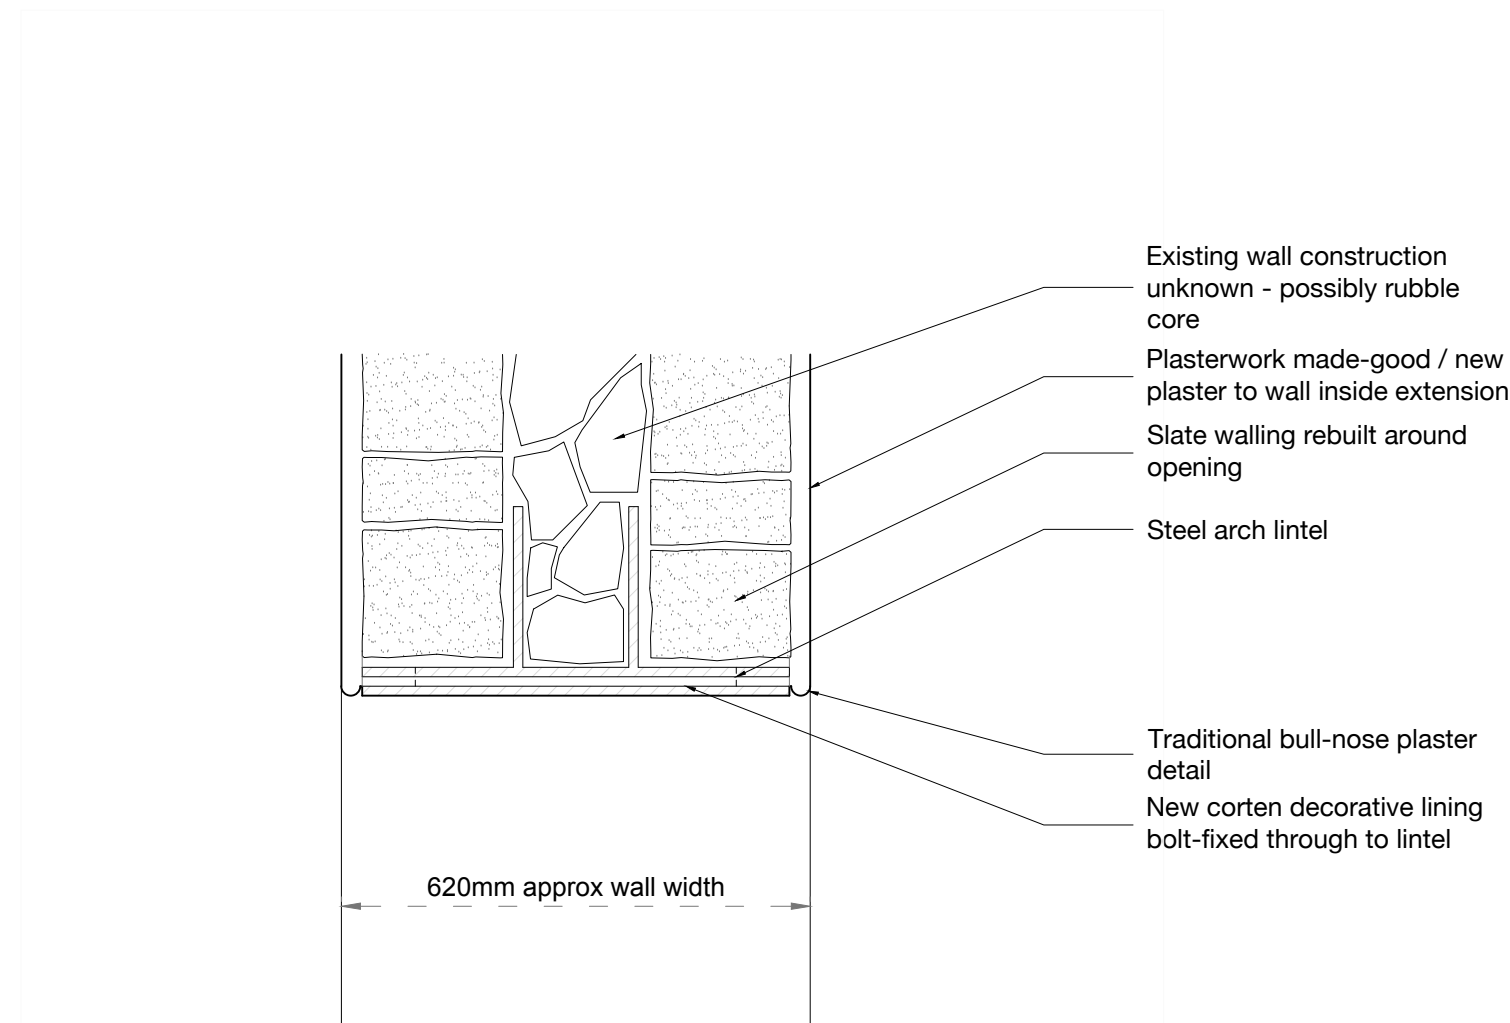

Cross Section Through Head of New Doorway
(1:100 at A3)

PROJECT	PARC PADARN, LLANBERIS - FIRE QUEEN SHED
JOB NUMBER	LPCP.03
DRAWING TITLE	DETAIL OF TREATMENT OF NEW INTERNAL OPENINGS

DRAWING STATUS	WORK IN PROGRESS
DRAWING NO.	24
REVISION	-
SIZE & SCALE	VARIOUS

First Issue 03.04.2024

© Chambers Conservation Ltd
jennifer@chambersconservation.com
rob@chambersconservation.com
07484 133270 or 07919 300428
www.chambersconservation.com

Registered in England and Wales, no. 09787239
Registered address: Mercury House, High Street,
Tattenhall CH3 9PX
Do not scale from this drawing unless agreed

