



North Facing Elevation as Existing
(1:100 at A3)



West Facing Elevation as Existing
(1:100 at A3)

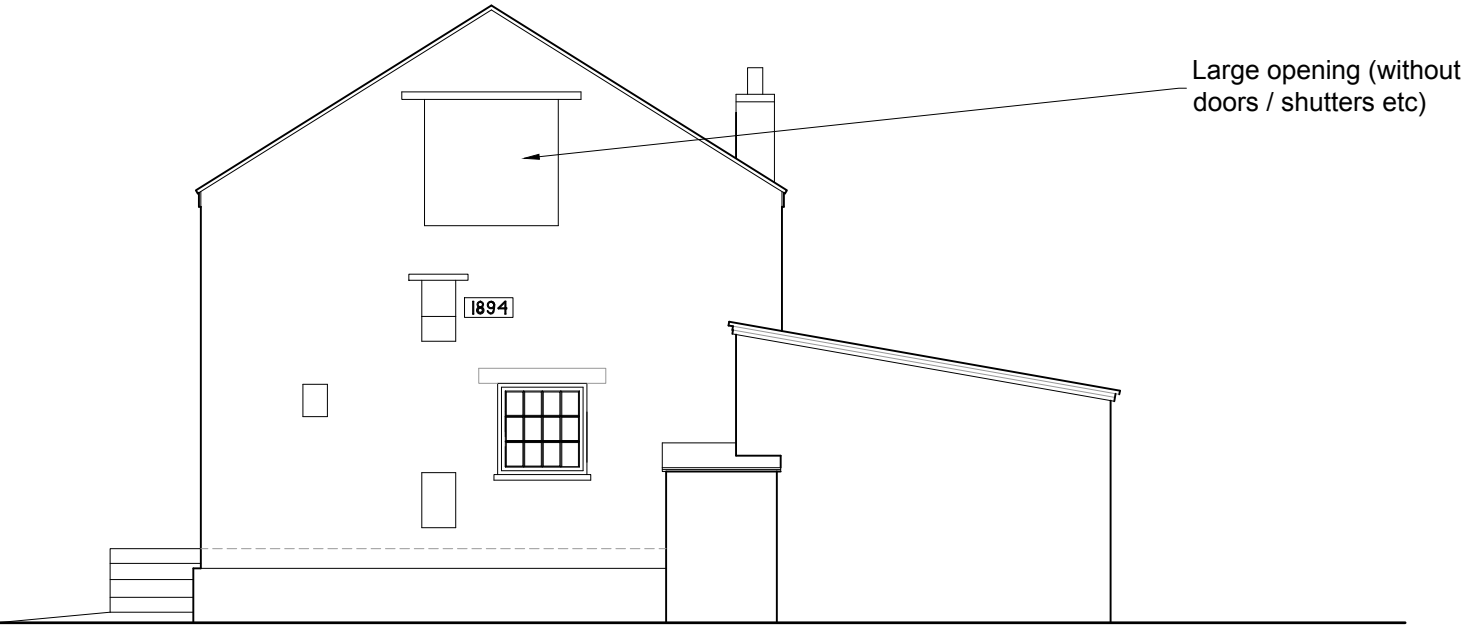

South Facing Elevation as Existing
(1:100 at A3)

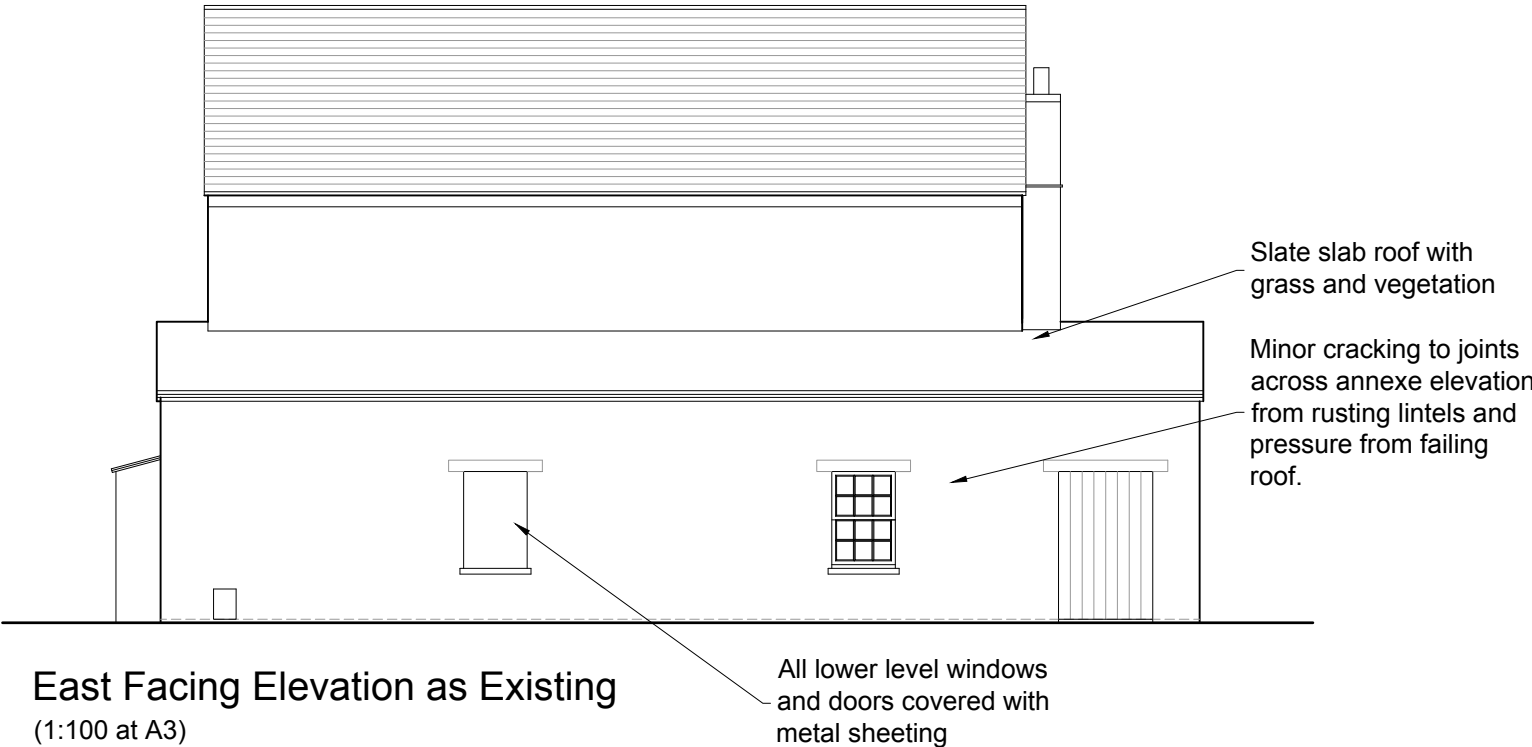

East Facing Elevation as Existing
(1:100 at A3)

PROJECT PARC PADARN, LLANBERIS - HAFOD OWEN

JOB NUMBER LPCP.02

DRAWING TITLE HAFOD OWEN - ELEVATIONS AS EXISTING

DRAWING STATUS TENDER

DRAWING NO. 02

REVISION A

SIZE & SCALE 1:100 @ A3

First Issue 06.03.2024

© Chambers Conservation Ltd
jennifer@chambersconservation.com
rob@chambersconservation.com
07484 133270 or 07919 300428
www.chambersconservation.com

Registered in England and Wales, no. 09787239
Registered address: Mercury House, High Street,
Tattenhall CH3 9PX
Do not scale from this drawing unless agreed

