


Section A-A as Existing  
(1:100 at A3)

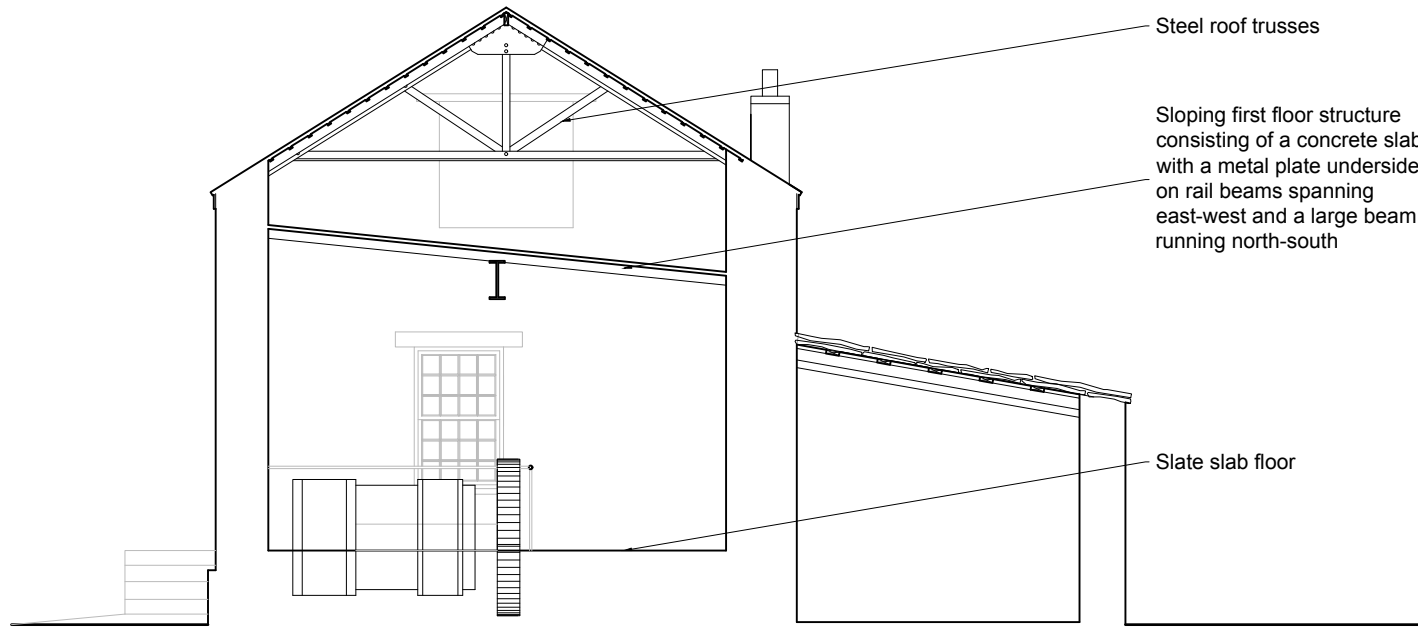

Section B-B as Existing  
(1:100 at A3)

|               |                                     |
|---------------|-------------------------------------|
| PROJECT       | PARC PADARN, LLANBERIS - HAFOD OWEN |
| JOB NUMBER    | LPCP.02                             |
| DRAWING TITLE | HAFOD OWEN - SECTIONS AS EXISTING   |

|                |            |
|----------------|------------|
| DRAWING STATUS | TENDER     |
| DRAWING NO.    | 03         |
| REVISION       | A          |
| SIZE & SCALE   | 1:100 @ A3 |

First Issue 06.03.2024

© Chambers Conservation Ltd  
jennifer@chambersconservation.com  
rob@chambersconservation.com  
07484 133270 or 07919 300428  
www.chambersconservation.com

Registered in England and Wales, no. 09787239  
Registered address: Mercury House, High Street,  
Tattenhall CH3 9PX  
Do not scale from this drawing unless agreed

