


For full structural details - see engineers drawings

Enclosed areas provided in roof space for bats and birds in accordance with ecologist's guidance (outlined in red and see roof void plan for further details)

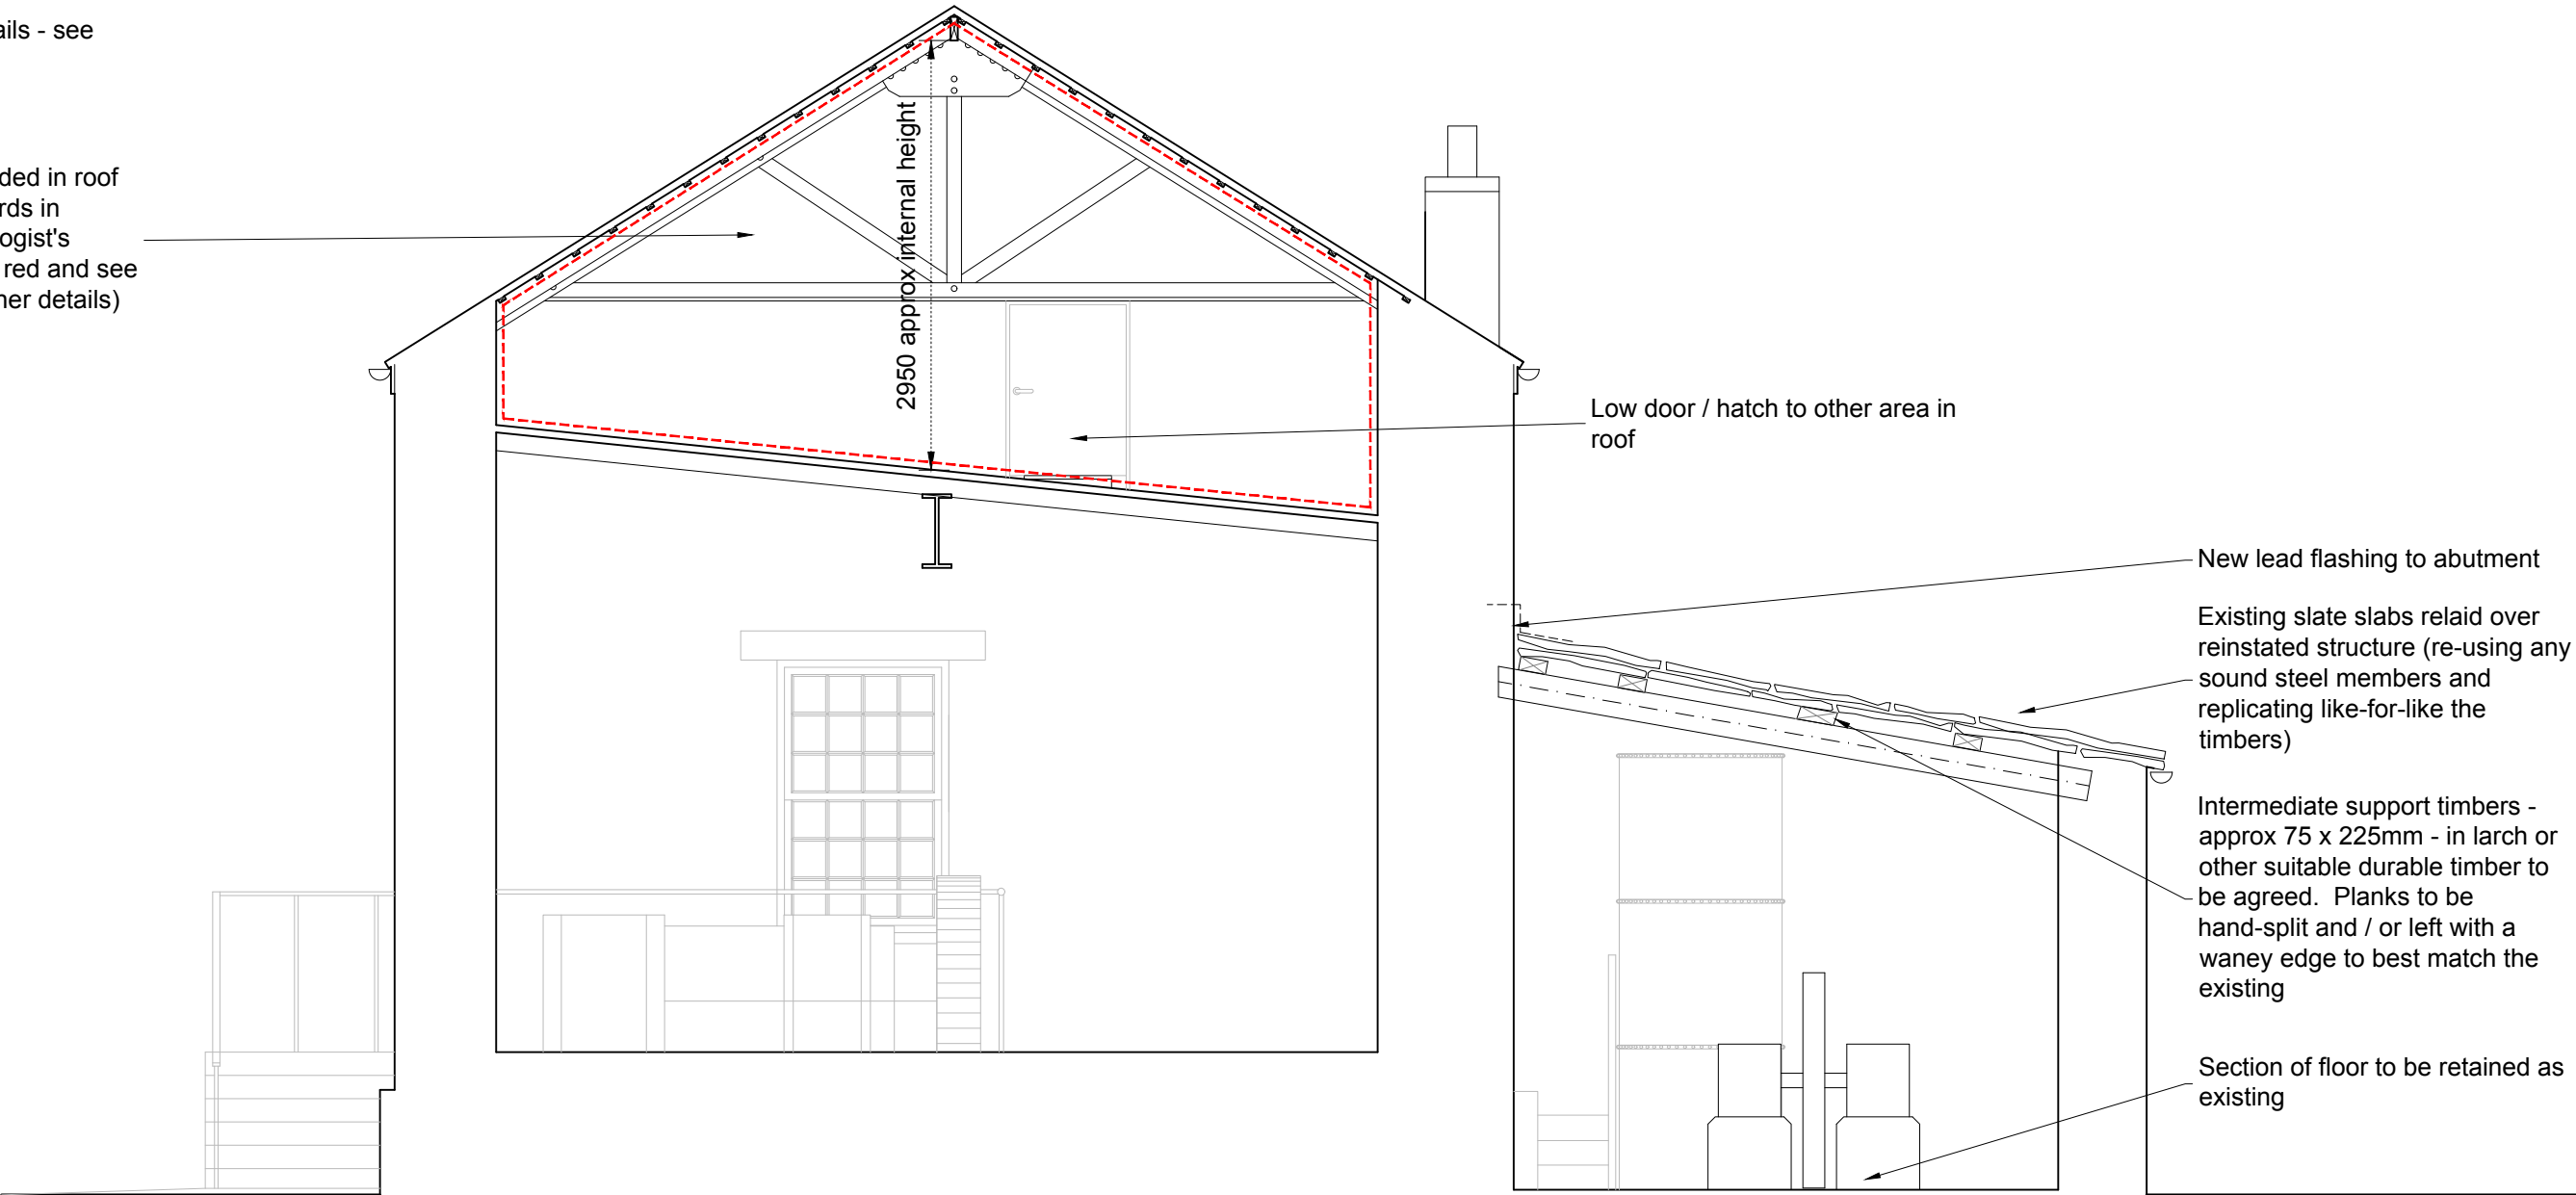

Section A-A as Proposed
(1:50 at A3)

PROJECT PARC PADARN, LLANBERIS - HAFOD OWEN

JOB NUMBER LPCP.02

DRAWING TITLE HAFOD OWEN - SECTION A-A AS PROPSED

DRAWING STATUS TENDER

DRAWING NO. 12

REVISION E

SIZE & SCALE 1:50 @ A3

First Issue 02.05.2025

© Chambers Conservation Ltd
jennifer@chambersconservation.com
rob@chambersconservation.com
07484 133270 or 07919 300428
www.chambersconservation.com

Registered in England and Wales, no. 09787239
Registered address: Mercury House, High Street,
Tattenhall CH3 9PX
Do not scale from this drawing unless agreed

