



External Elevation  
1:20 at A3

Not measured for drawing. Full measurements needed.

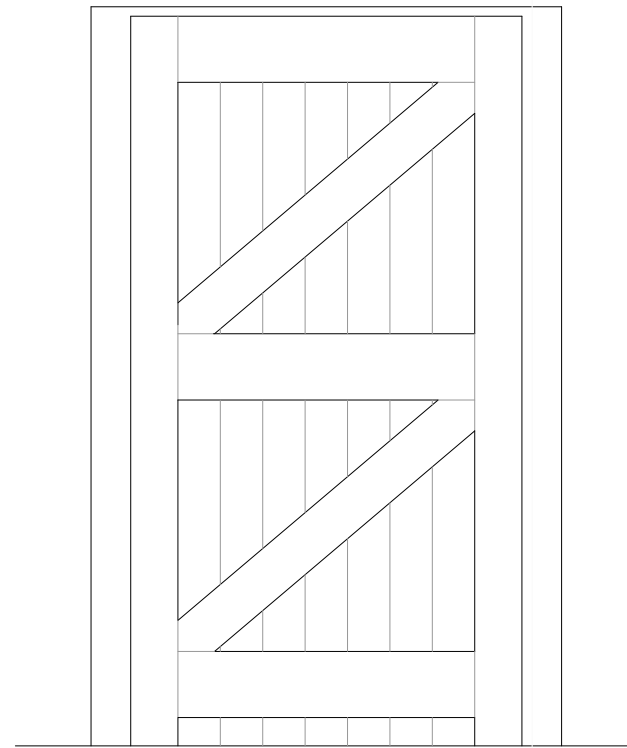


Internal Elevation  
1:20 at A3

Not measured for drawing. Full measurements needed.

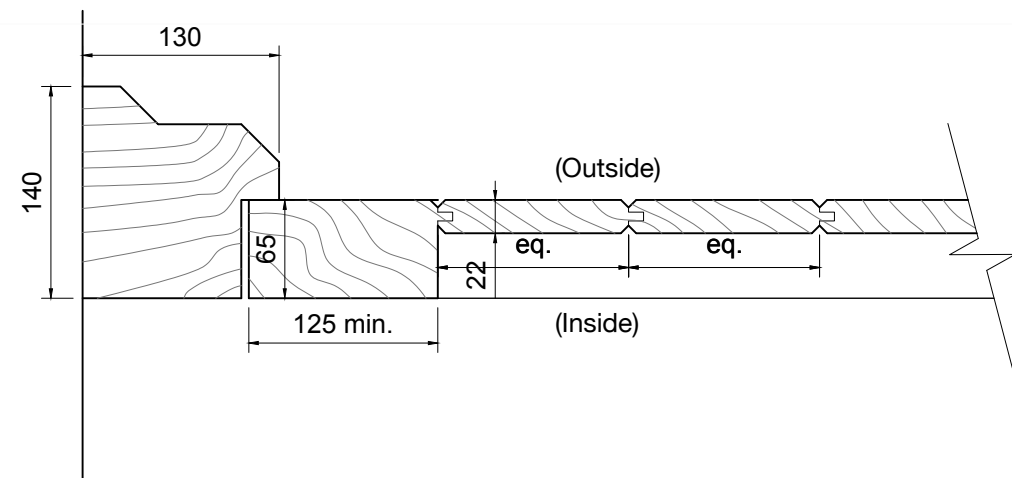

Horizontal Sectional Detail  
1:5 at A3

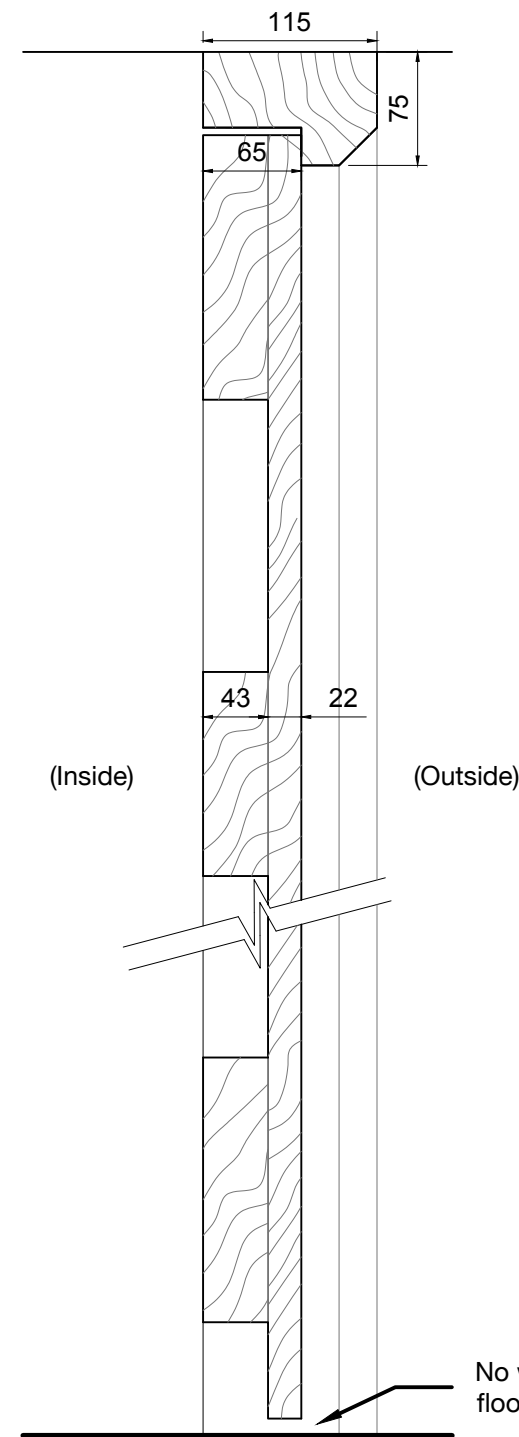

Vertical Sectional Detail  
1:5 at A3

**General Notes:**

- Dimensions and timber sizes are indicative for pricing purposes only. Contractor to undertake full measured survey of existing openings and provide shop drawings for approval prior to manufacture.
- The door design is based what may have originally have been there. However, the contractor should inform the architect of improvements that can be made to the design - e.g stability, durability and weathertightness whilst retaining the character of the door.
- Timber is to be Douglas Fir, treated with an expected service life in excess of 50 years. Samples to be provided & contractor to provide details of proposed timber treatment. If the contractor proposes another timber this should be stated at the time of tender.
- Moisture content of timber is to be appropriate to the external situation to minimise movement following installation. Contractor to provide data on moisture content of timber prior to manufacture for comment.

**Ironmongery:**

Subject to agreement as to suitability with the joiner:

- Hinges to suit the weight of the door
- 5 lever mortice lock (suited keys)
- Cylinder lock
- All ironmongery to have a black finish externally

**Decorarion::**

- All timberwork be primed and finished with 2 coats of eggshell paint to a colour to be agreed, Initial coats to be done during manufacture, before delivery to ensure all areas are protected. Touching up and final coats on site.

PROJECT PARC PADARN, LLANBERIS - HAFOD OWEN

JOB NUMBER LPCP.02

DRAWING TITLE HAFOD OWEN - NEW ANNEXE DOOR DETAILS

DRAWING STATUS TENDER

DRAWING NO. 31

REVISION -

SIZE & SCALE VARIOUS @ A3

First Issue 06.05.2025

© Chambers Conservation Ltd  
jennifer@chambersconservation.com  
rob@chambersconservation.com  
07484 133270 or 07919 300428  
www.chambersconservation.com

Registered in England and Wales, no. 09787239  
Registered address: Mercury House, High Street,  
Tattenhall CH3 9PX  
Do not scale from this drawing unless agreed

