
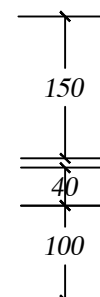


*DPM returned over perimeter of concrete pad*

- Concrete C20
- 10mm Steel rebar mesh
- Mesh spacer 50mm
- DPM
- Sand
- Compacted hardcore
- Earth

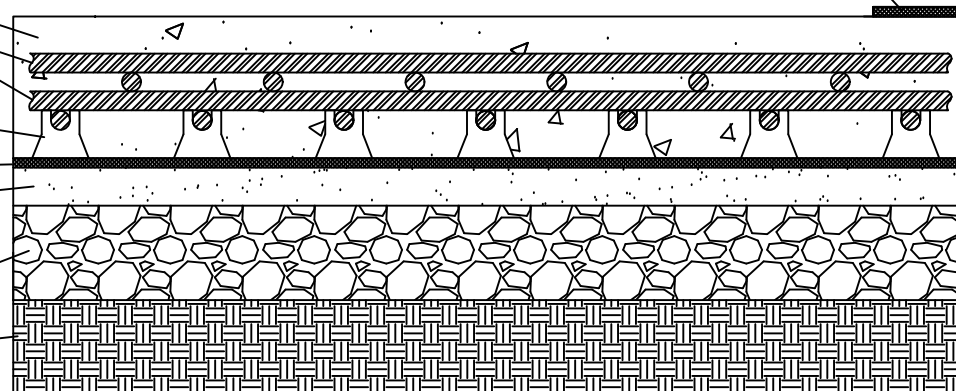

Section through concrete base NTS

Rev	Date	Description	Ckd
			
Drawing Status CONSTRUCTION			
Project Outbuilding Pad Foundation The Walk 35-37(A) New Inn, Pontypool			
Title Proposed Pad Foundation Construction			
Date 22/07/25		Scale NTS	
Drawn C Allford			
Drawing No. TW-EW-O-01			Rev.