




© Hawlfraint y Goron a hawliau cronfa ddata 2011 Arolwg Ordnans 100023412
 © Crown copyright and database rights 2011 Ordnance Survey 100023412

Ni chaniateir i chi gopïo, is-drwyddedu, rhannu neu werthu unrhyw ran o'r data yma i drydydd parti mewn unrhyw ffurf. You are not permitted to copy, sub-licence, distribute or sell any of this data to third parties in any form

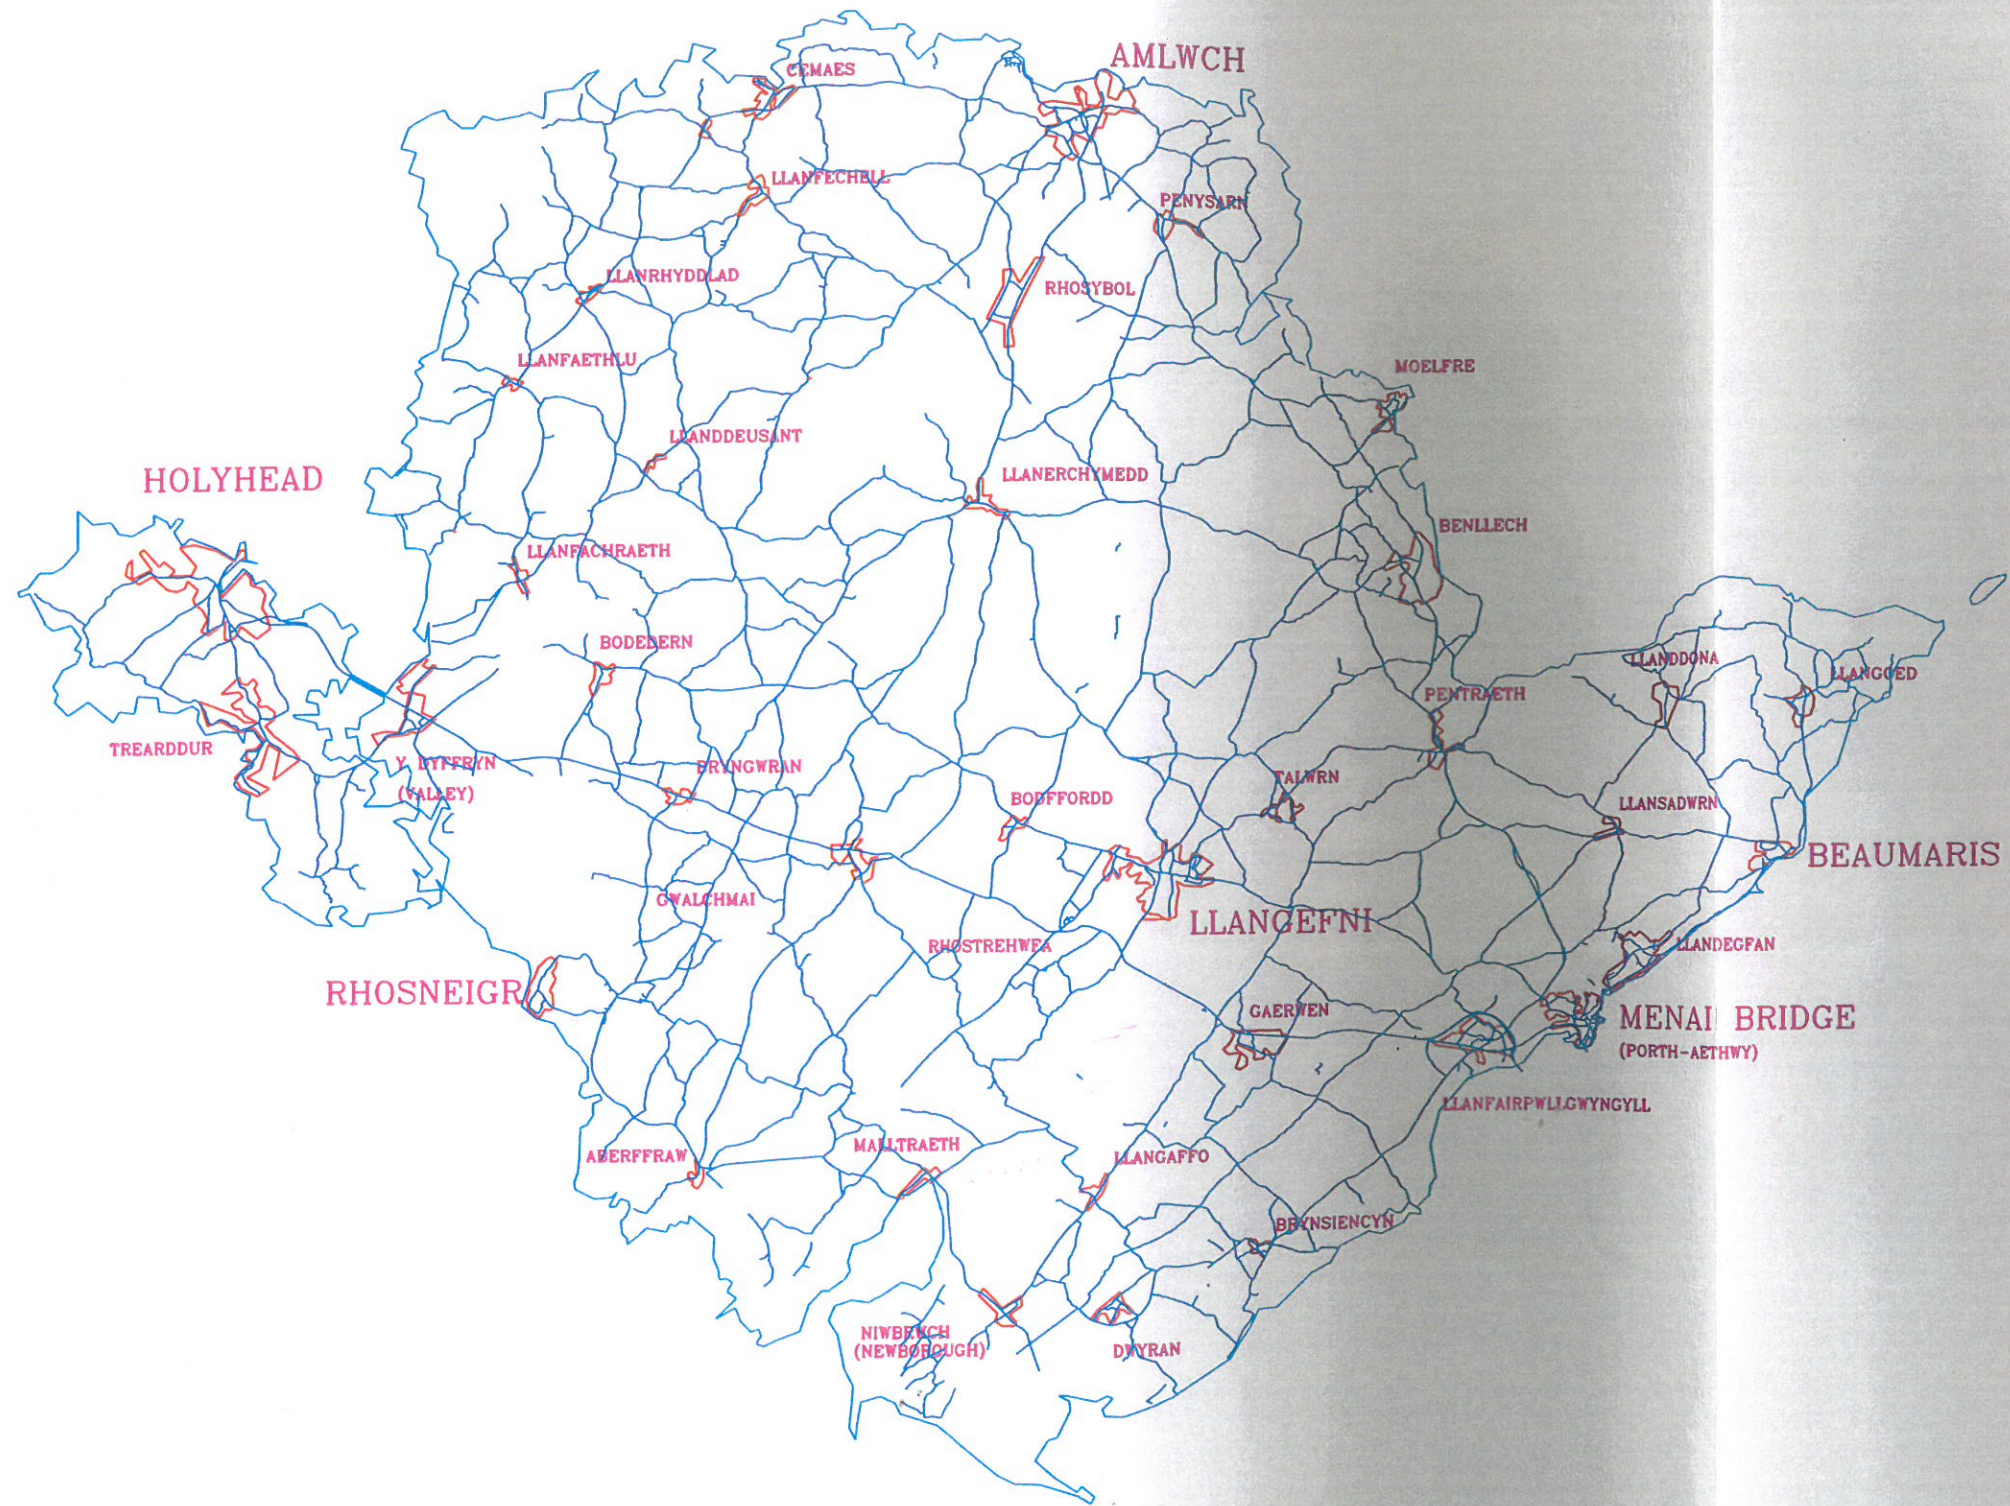

DEWI R. WILLIAMS B.Sc. C.Eng. MICE, MIMT
 Pennaeth Gwasanaeth (Priflydd a Rheoli Gwastraff)
 Head of Service (Highways and Waste Management)

Swyddfeydd y Cyngor
 Llangefni
 Ynys Môn. LL77 7TW.

Council Offices
 Llangefni
 Anglesey. LL77 7TW.

ISLE OF ANGLESEY HIGHWAY INFRASTRUCTURE

GRADDFETD SCALES		MANYLION DETAILS		Dyddiad Date	Tyst Iss.
(Not to Scale)		NEWIDIADAU MODIFICIATIONS			
C.A.D. GAN C.A.D. BY	RJH	Taflen Sheet	o of		
TRACED BY	MP	Rhif Lluniad Drawing No.			S1
CHECKED BY					
DATE ISSUED	October 2011				