


Plan NMWTRA SVW1A : Slow moving single vehicle operation on a single carriageway road

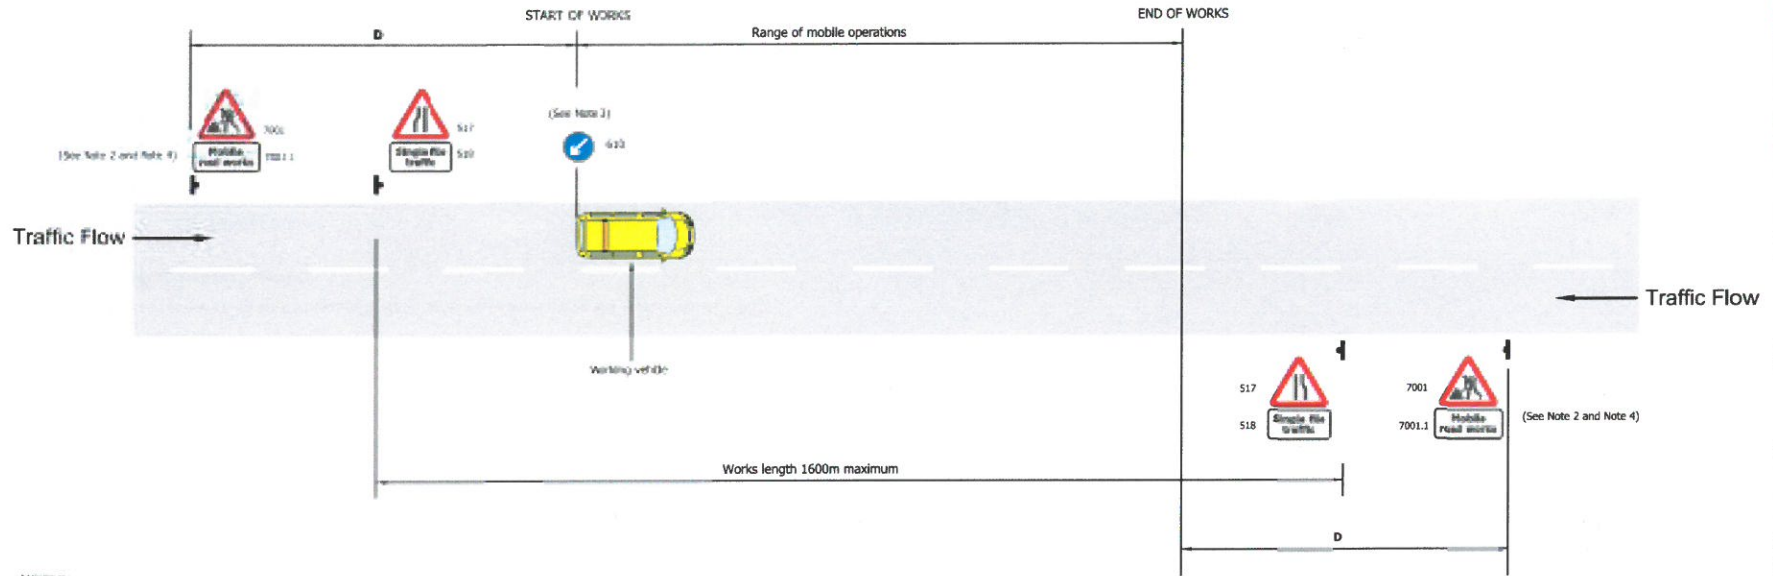

NOTES:

1. Dimension D:
single carriageway with speed limit 20mph or less = 20 - 45 metres.
single carriageway with speed limit 40mph or less = 45 - 110 metres
single carriageway with speed limit 50mph or more = 275 - 450 metres
2. Or permitted variants.
3. Where a risk assessment determines that it is necessary to display signs on the working vehicle, they must comply with TSRGD.
4. This sign to be repeated at approx. 400m intervals. Additional signs may be required to suit the carriageway alignment and at junctions.
5. All signs to be British to County Standards.

RHIF LUNADY/DRAWING NUMBER 01 A	 Llywodraeth Cymru Working on behalf of the Welsh Government	Partneriaeth rhwng Awdurdodau Lleol Ceredigion, Ceredigion, Sir Ddallach, Sir y Fflint, Gwynedd, Arfon, Iwerddon a'r Ffynon a'r dan Lywodraeth Cymru A Partnership between the Local Authorities of Ceredigion, Ceredigion, Sir Ddallach, Sir y Fflint, Gwynedd, Arfon, Iwerddon and Isle of Anglesey on behalf of Welsh Government	RHIF GWATH/JOB NUMBER: GRADDFEYDD/SCALES: NTS RHIF GRID/GRID REF: DYUNIWDY GAN/DRAWN BY: PT GWIRIWDY GAN/CHECKED BY: MWM	NEWID/ADAU/AMENDMENTS: DYDDIAD/DATE: STATWS/STATUS: ISSUE	TEITL/TITLE: Single Vehicle Maintenance Operation Chapter 8 SVW1A DYDDIAD NEWID OLAF: LAST EDIT DATE: RHIF LUNADY: DRAWING NUMBER: 02 A
			GRWP PROECTAU/MAJOR PROJECTS GROUP		