

© Hawflaint y Goron a hysiu cronfa ddata 2016 Arolwg Ordnans 100023412 / © Crown copyright and database rights 2016 Ordnance Survey 100023412
 Ni chaniatir i chi gopïo, gwrdddoli, rhannu neu werthu unrhyw ran o'r data yma i drydydd parti mewn unrhyw ffur
 You are not permitted to copy, sub-licence, distribute or sell any of this data to third parties in any form



**CYNGOR SIR
 YNYS MON
 ISLE OF ANGLESEY
 COUNTY COUNCIL**

Dewi R. Williams B.Sc., C.Eng., F.I.C.E., C.I.H.T.
 Pennaeth Gwasanaeth / Head Of Service

Prifffyrdd, Gwastraff ac Eiddo / Highways, Waste and Property
 Cynghor Sir Ynys Mon / Isle of Anglesey County Council


LL77 7TW

Title
**PORTH Y FELIN, HOLYHEAD
 HEIGHT RESTRICTION 3.225m
 SH239832
 GRID REFERENCE - 223514, 383443**

Scale
1:3000

Drawn DRJ	Checked
Section	Date 10/11/2016

Dwg/Ref.No.
S9_1

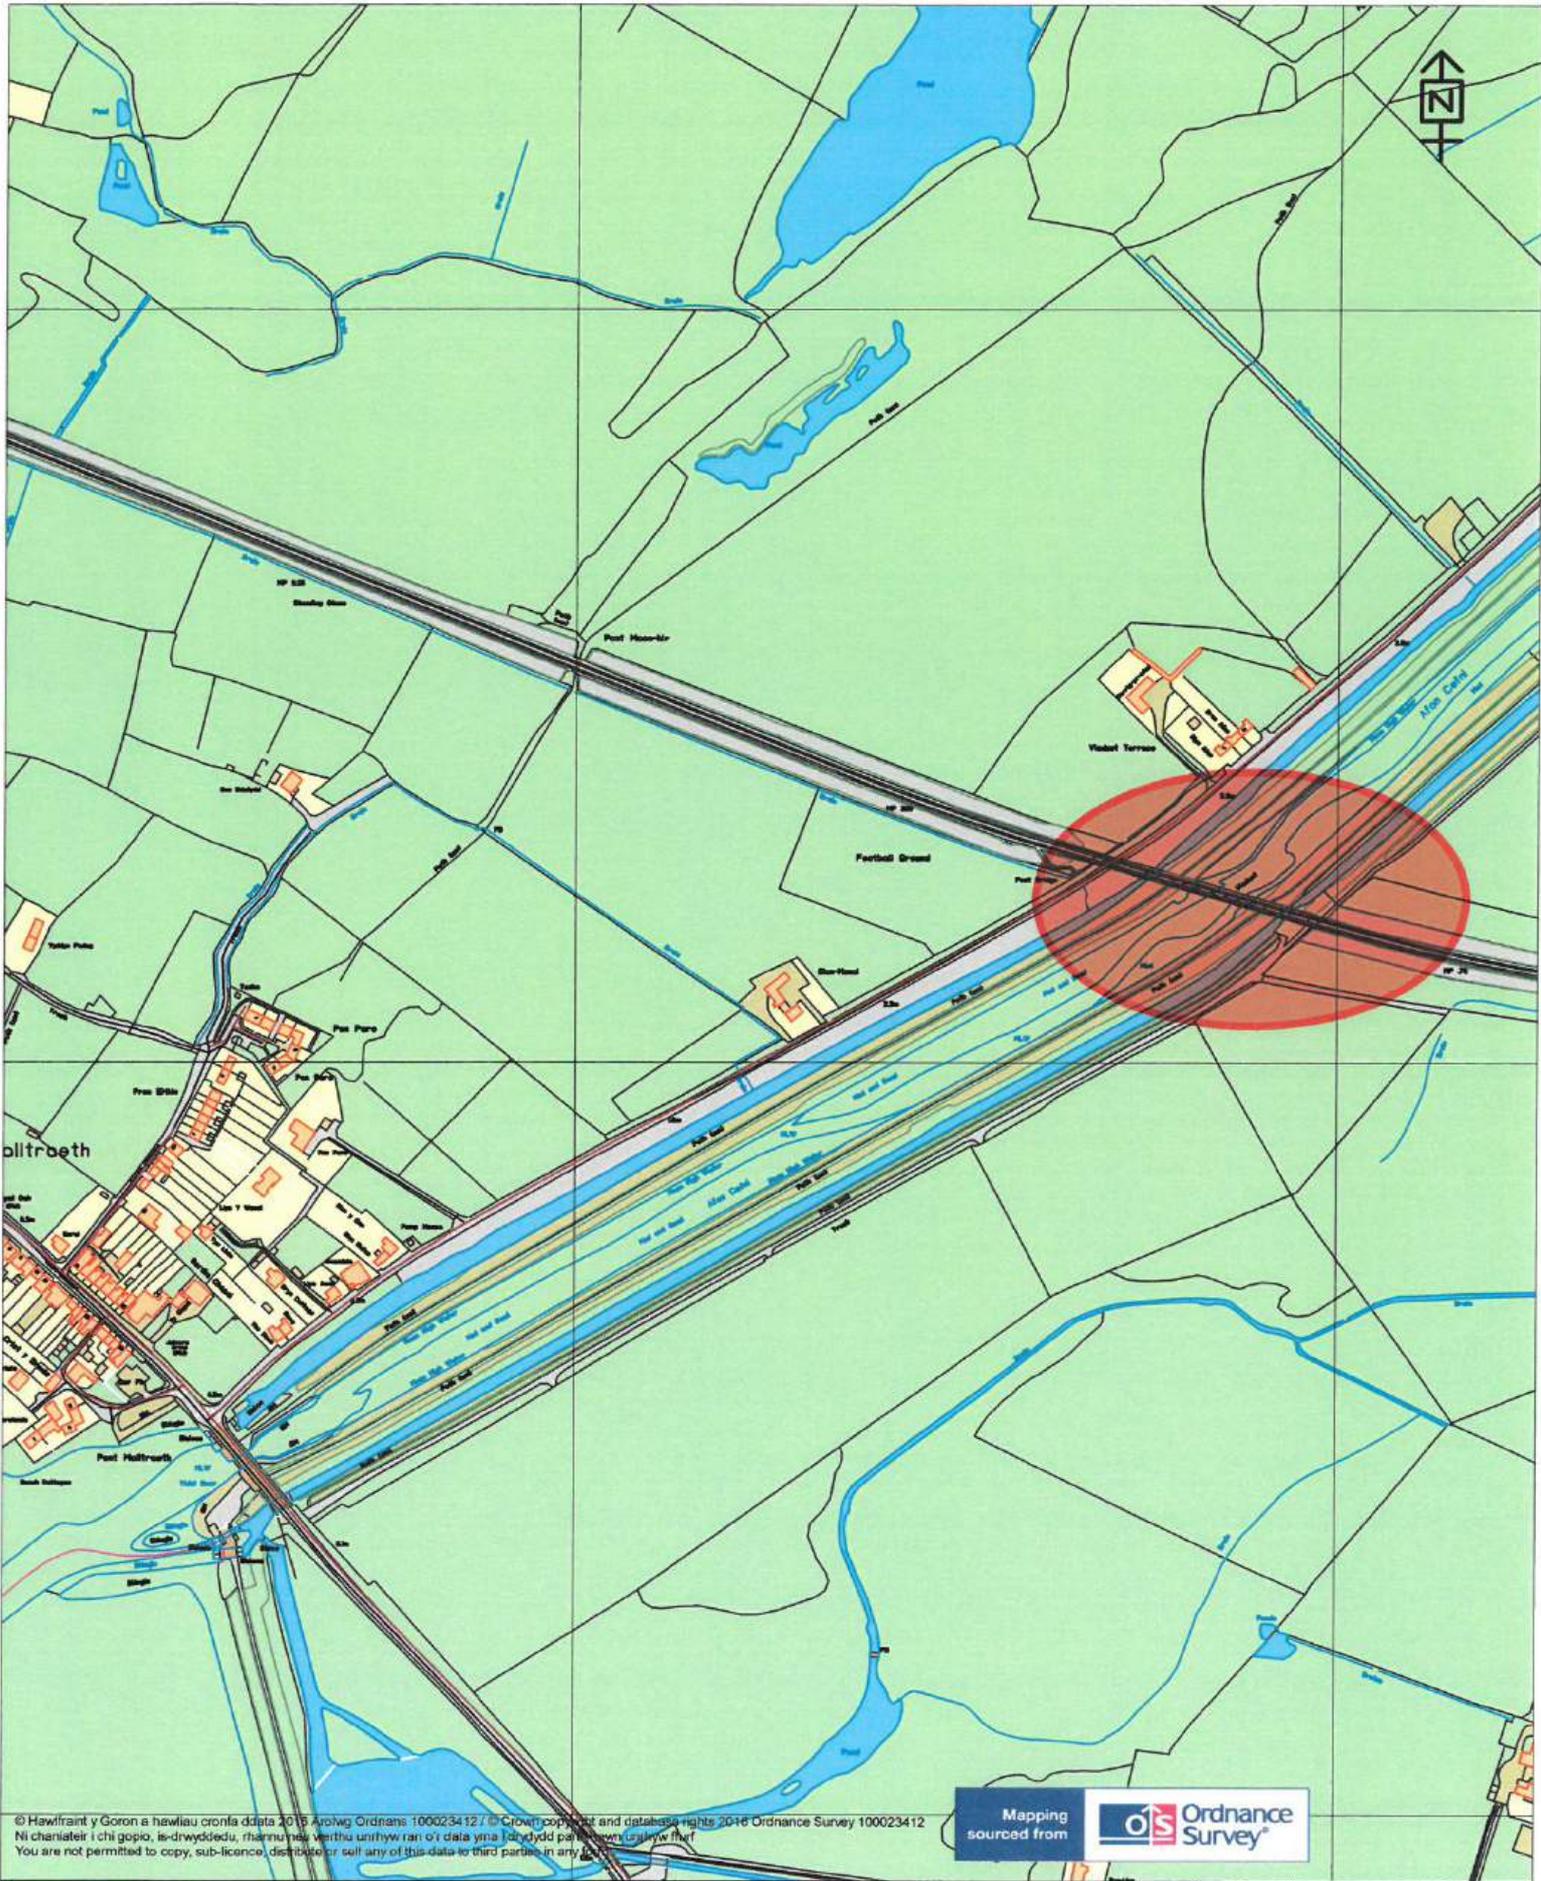

© Hawffraint y Goron a hawliau cronfa ddata 2015 Arolwg Ordnans 100023412 / © Crown copyright and database rights 2016 Ordnance Survey 100023412
 Ni chaniateir i chi gopio, i-drwyddedu, rhannu neu werthu unrhyw ran o'r data yna heb dydd parhau neu unrhyw ffrif.
 You are not permitted to copy, sub-licence, distribute or sell any of this data to third parties in any form.





**CYNGOR SIR
YNYS MON
ISLE OF ANGLESEY
COUNTY COUNCIL**

Dewi R. Williams B.Sc., C.Eng., F.I.C.E., C.I.H.T.
Pennaeth Gwasanaeth / Head Of Service

Prifffyrdd, Gwastraffi ac Eiddo / Highways, Waste and Property
Cynghor Sir Ynys Mon / Isle of Anglesey County Council
LL77 7TW

Title
HEIGHT RESTRICTION
 SH413691
 GRID REFERENCE - 241408, 369117

Scale 1:5000	
Drawn DRJ	Checked
Section	Date 10/11/2016
Dwg/Ref No. S9_2	

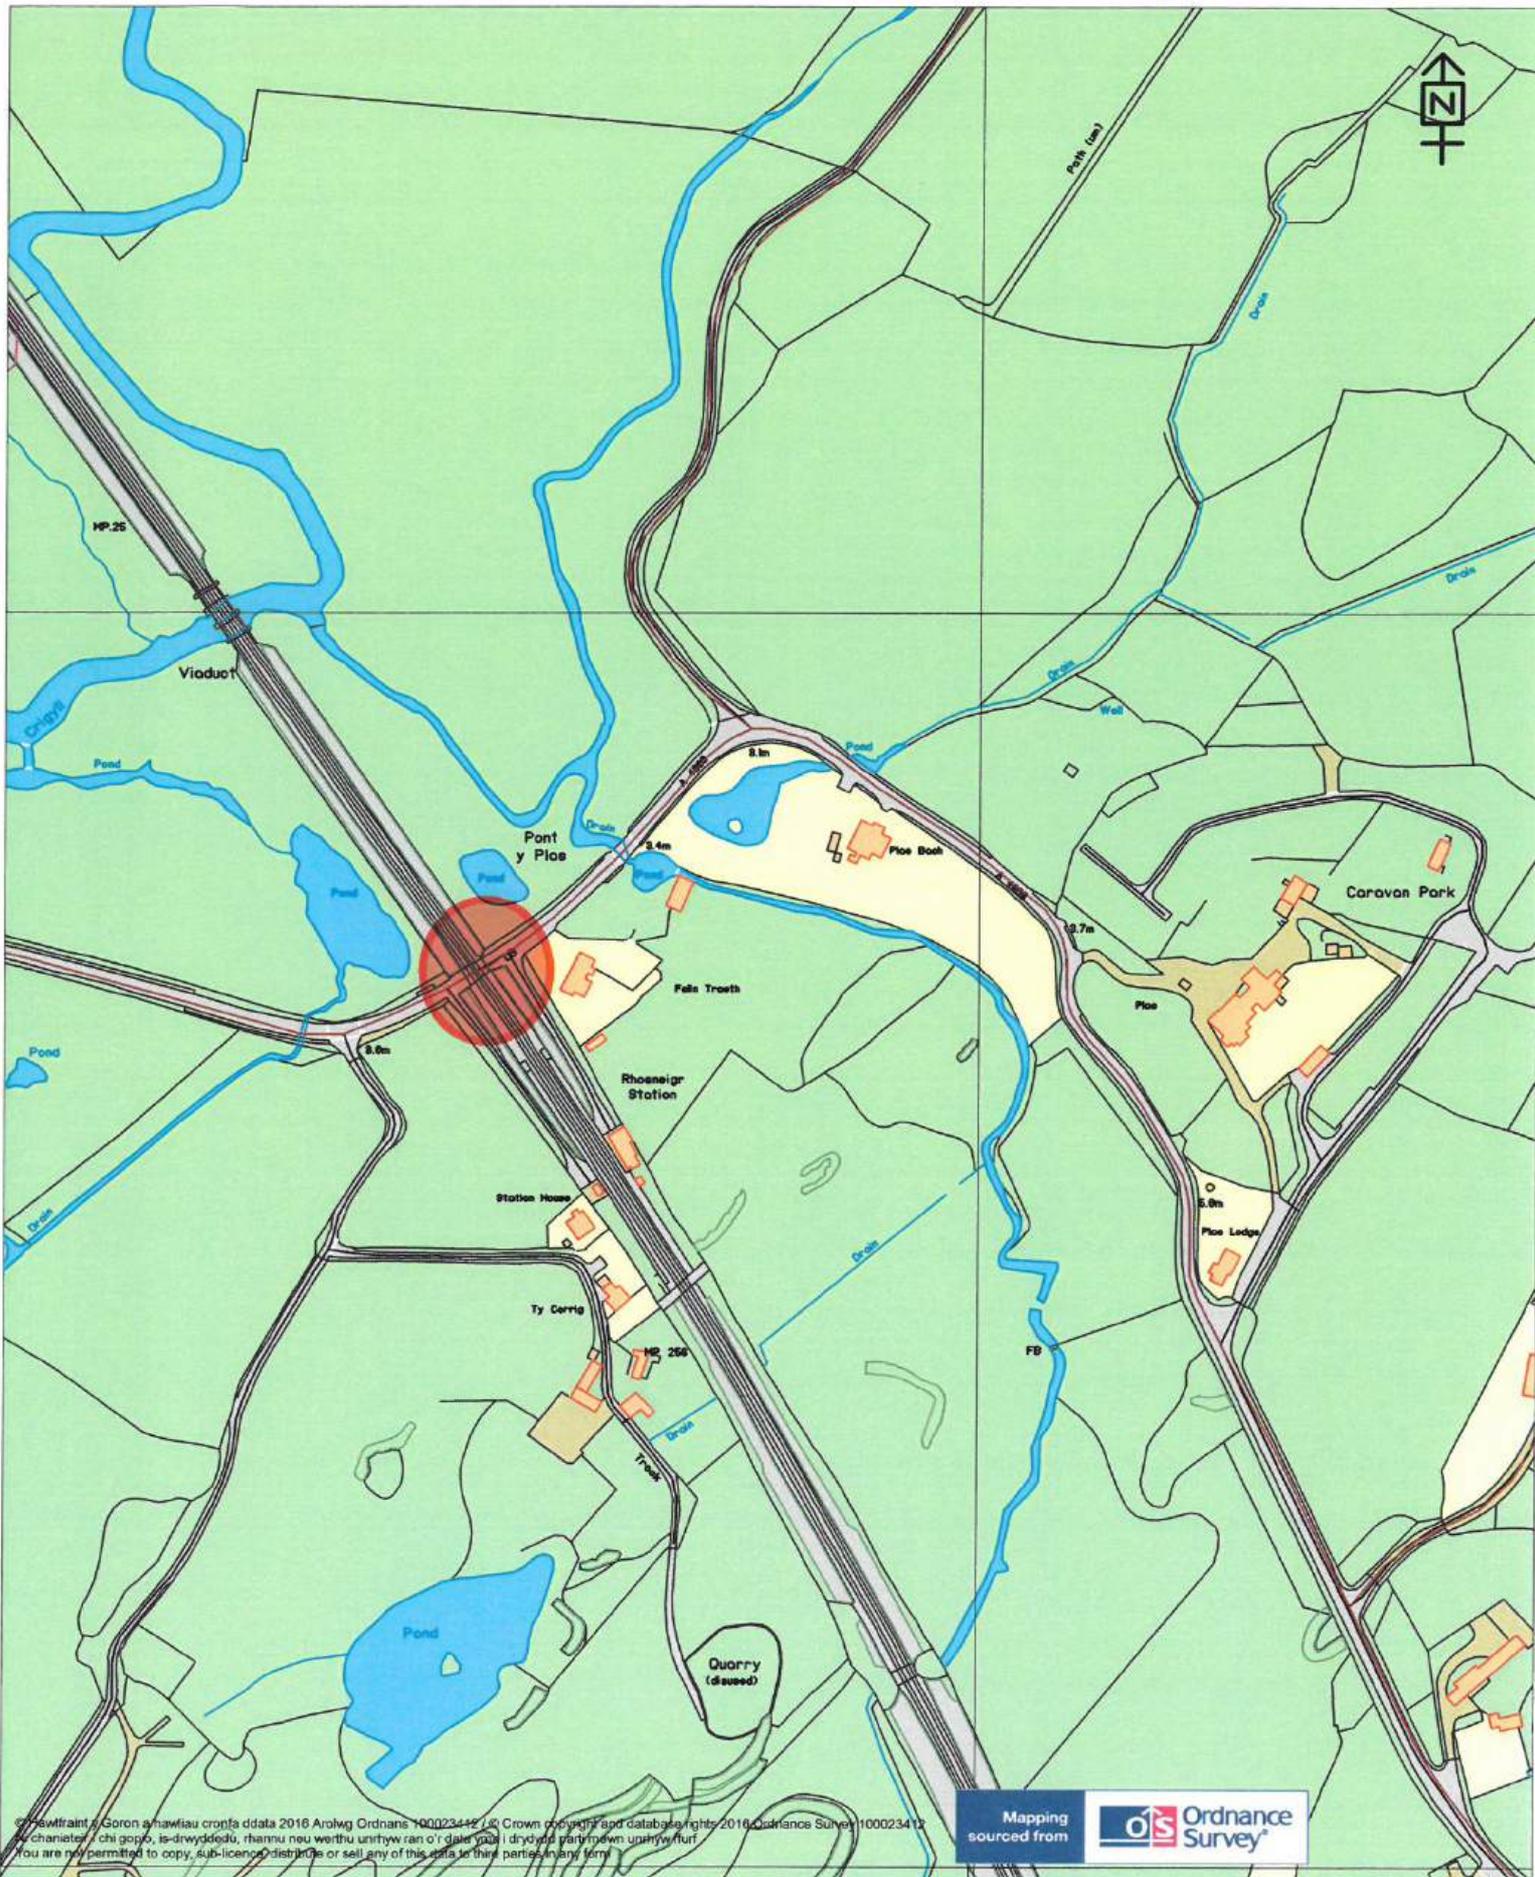

**CYNGOR SIR
YNYS MON
ISLE OF ANGLESEY
COUNTY COUNCIL**

Dewi R. Williams B.Sc., C.Eng., F.I.C.E., C.I.H.T.
Pennaeth Gwasanaeth / Head Of Service

Prifffyrdd, Gwastraff ac Eiddo / Highways, Waste and Property
Cyngor Sir Ynys Mon / Isle of Anglesey County Council
LL77 7TW

Title

HEIGHT RESTRICTION 2.850m
SH328738
GRID REFERENCE - 232803, 373859

Scale

1:3000

Drawn
DRJ

Checked


Section

Date

10/11/2016

Dwg/Ref.No.

S9_3

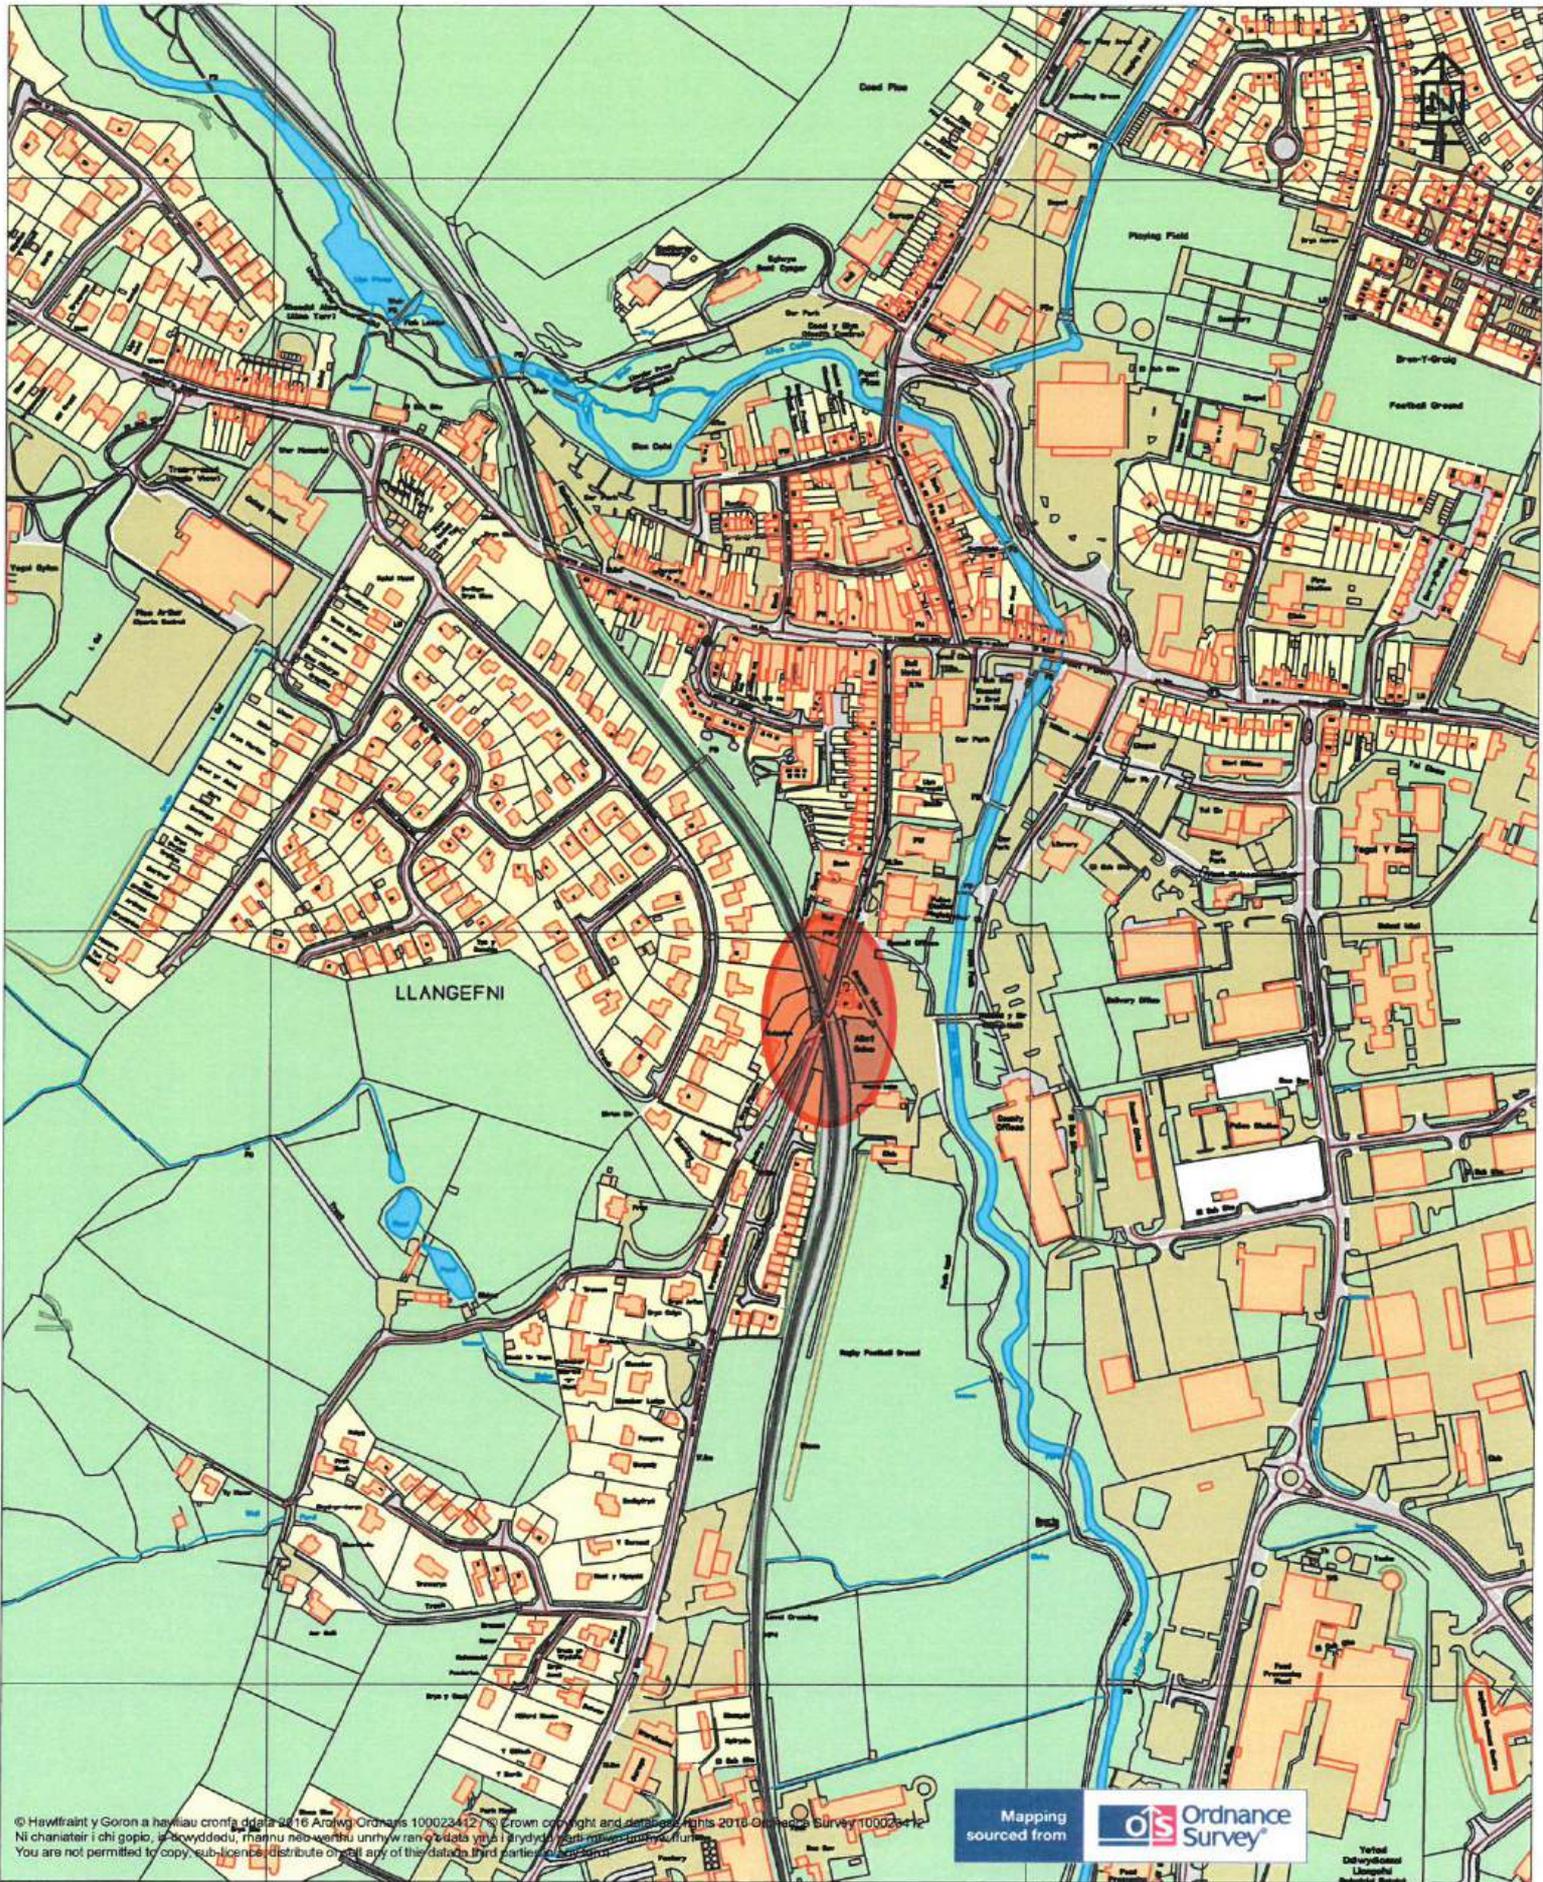

© Hawffraint y Goron a heyliau cronfa ddi-dâl 16 Arolwg Ordnance Survey 1000234127 © Crown copyright and database rights 2016 Ordnance Survey 1000234127
 Ni chaniateir i chi gopïo, sefnyddoeddi, rhannu heb-berthwng neu hyspysu unrhyw ran o'r data yma i unrhyw barti neu ffigur eraill.
 You are not permitted to copy, re-use, license, distribute or sell any of the data or third parties' content.

Mapping sourced from 



**CYNGOR SIR
 YNYS MON
 ISLE OF ANGLESEY
 COUNTY COUNCIL**

Dewi R. Williams B.Sc., C.Eng., F.I.C.E., C.I.H.T.
 Pennaeth Gwasanaeth / Head Of Service

Prifffyrdd, Gwastraff ac Eiddo / Highways, Waste and Property
 Cynghor Sir Ynys Mon / Isle of Anglesey County Council
 LL77 7TW

Title
HEIGHT RESTRICTION 4.05m
 SH458754
 GRID REFERENCE - 245865, 375445

Scale		1:5000	
Drawn	Checked		
DRJ			
Section	Date		
			10/11/2016
Dwg/Ref No.			
S9_4			



**CYNGOR SIR
 YNYS MON
 ISLE OF ANGLESEY
 COUNTY COUNCIL**

Dewi R. Williams B.Sc., C.Eng., F.I.C.E., C.I.H.T.
 Pennaeth Gwasanaeth / Head Of Service

Prifffyrdd, Gwastraff ac Eiddo / Highways, Waste and Property
 Cynghor Sir Ynys Mon / Isle of Anglesey County Council
 LL77 7TW


Title

**ABERFFRAW "GLANRAFON" OVERBRIDGE CLASS 3
 HEIGHT RESTRICTION 4.275m
 SH4364716
 GRID REFERENCE - 236408, 371672**

Scale
1:5000

Drawn DRJ	Checked
Section	Date 10/11/2016


Dwg/Ref.No.
S9_5

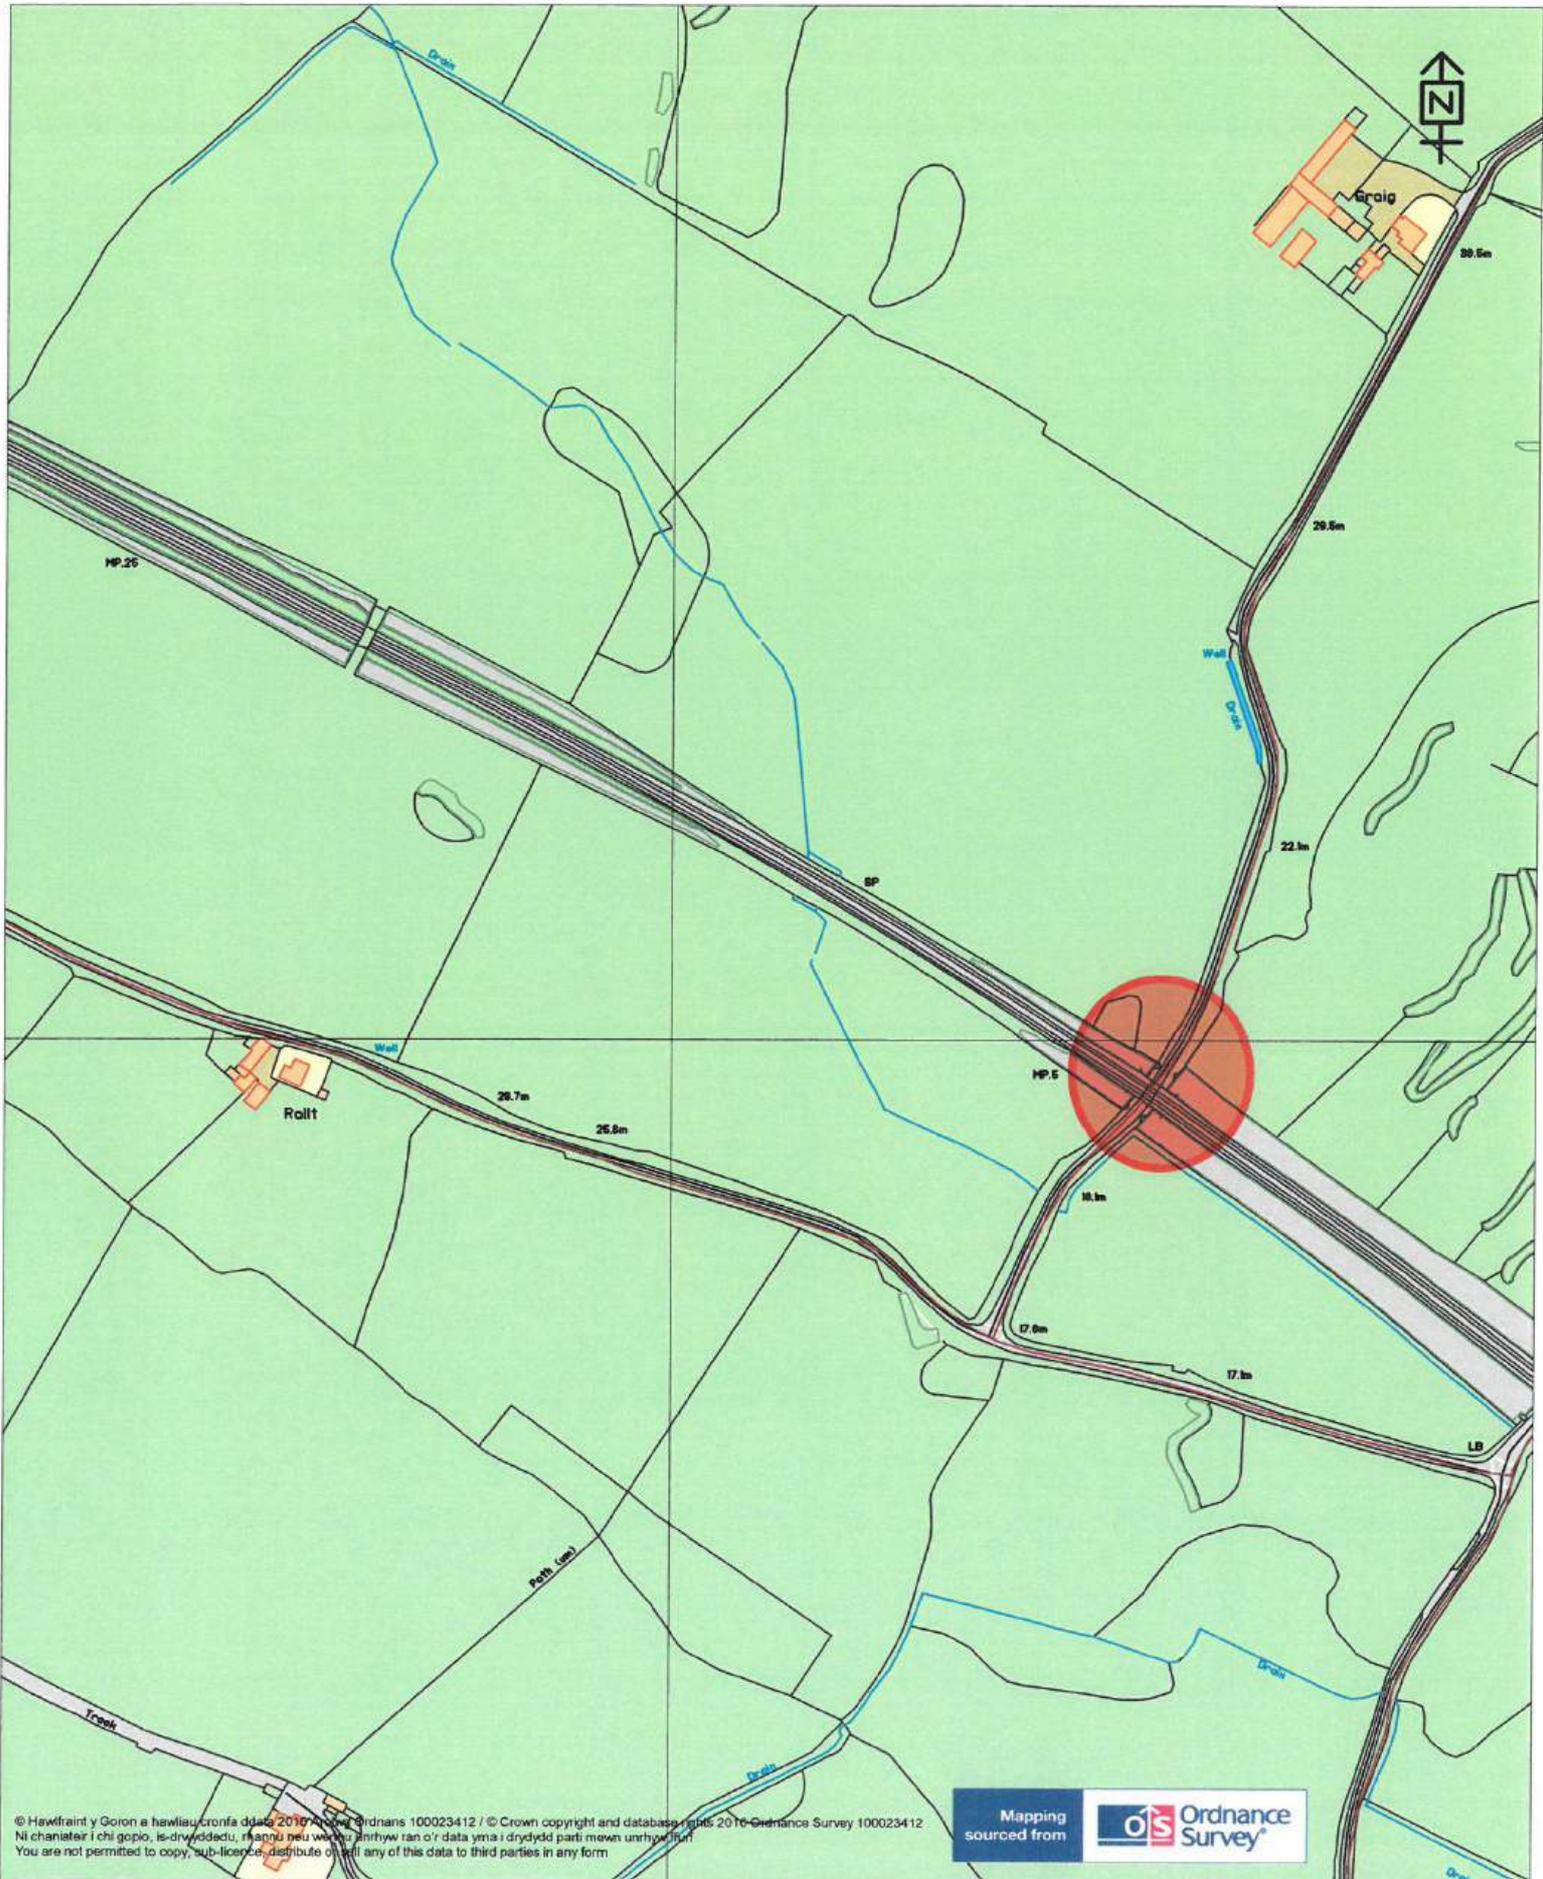

Title
**ABERFFRAW "GRAIG" OVERBRIDGE CLASS 3
 HEIGHT RESTRICTION 4.650m
 SH377710
 GRID REFERENCE - 237691, 370985**

Scale		1:3000	
Drawn	Checked		
DRJ			
Section	Date		
			10/11/2016
Dwg/Ref.No.			
		S9_6	

Dewi R. Williams B.Sc., C.Eng., F.I.C.E, C.I.H.T.
 Pennaeth Gwasanaeth / Head Of Service
 Prifffyrdd, Gwastraff ac Eiddo / Highways, Waste and Property
 Cyngor Sir Ynys Mon / Isle of Anglesey County Council
 LL77 7TW

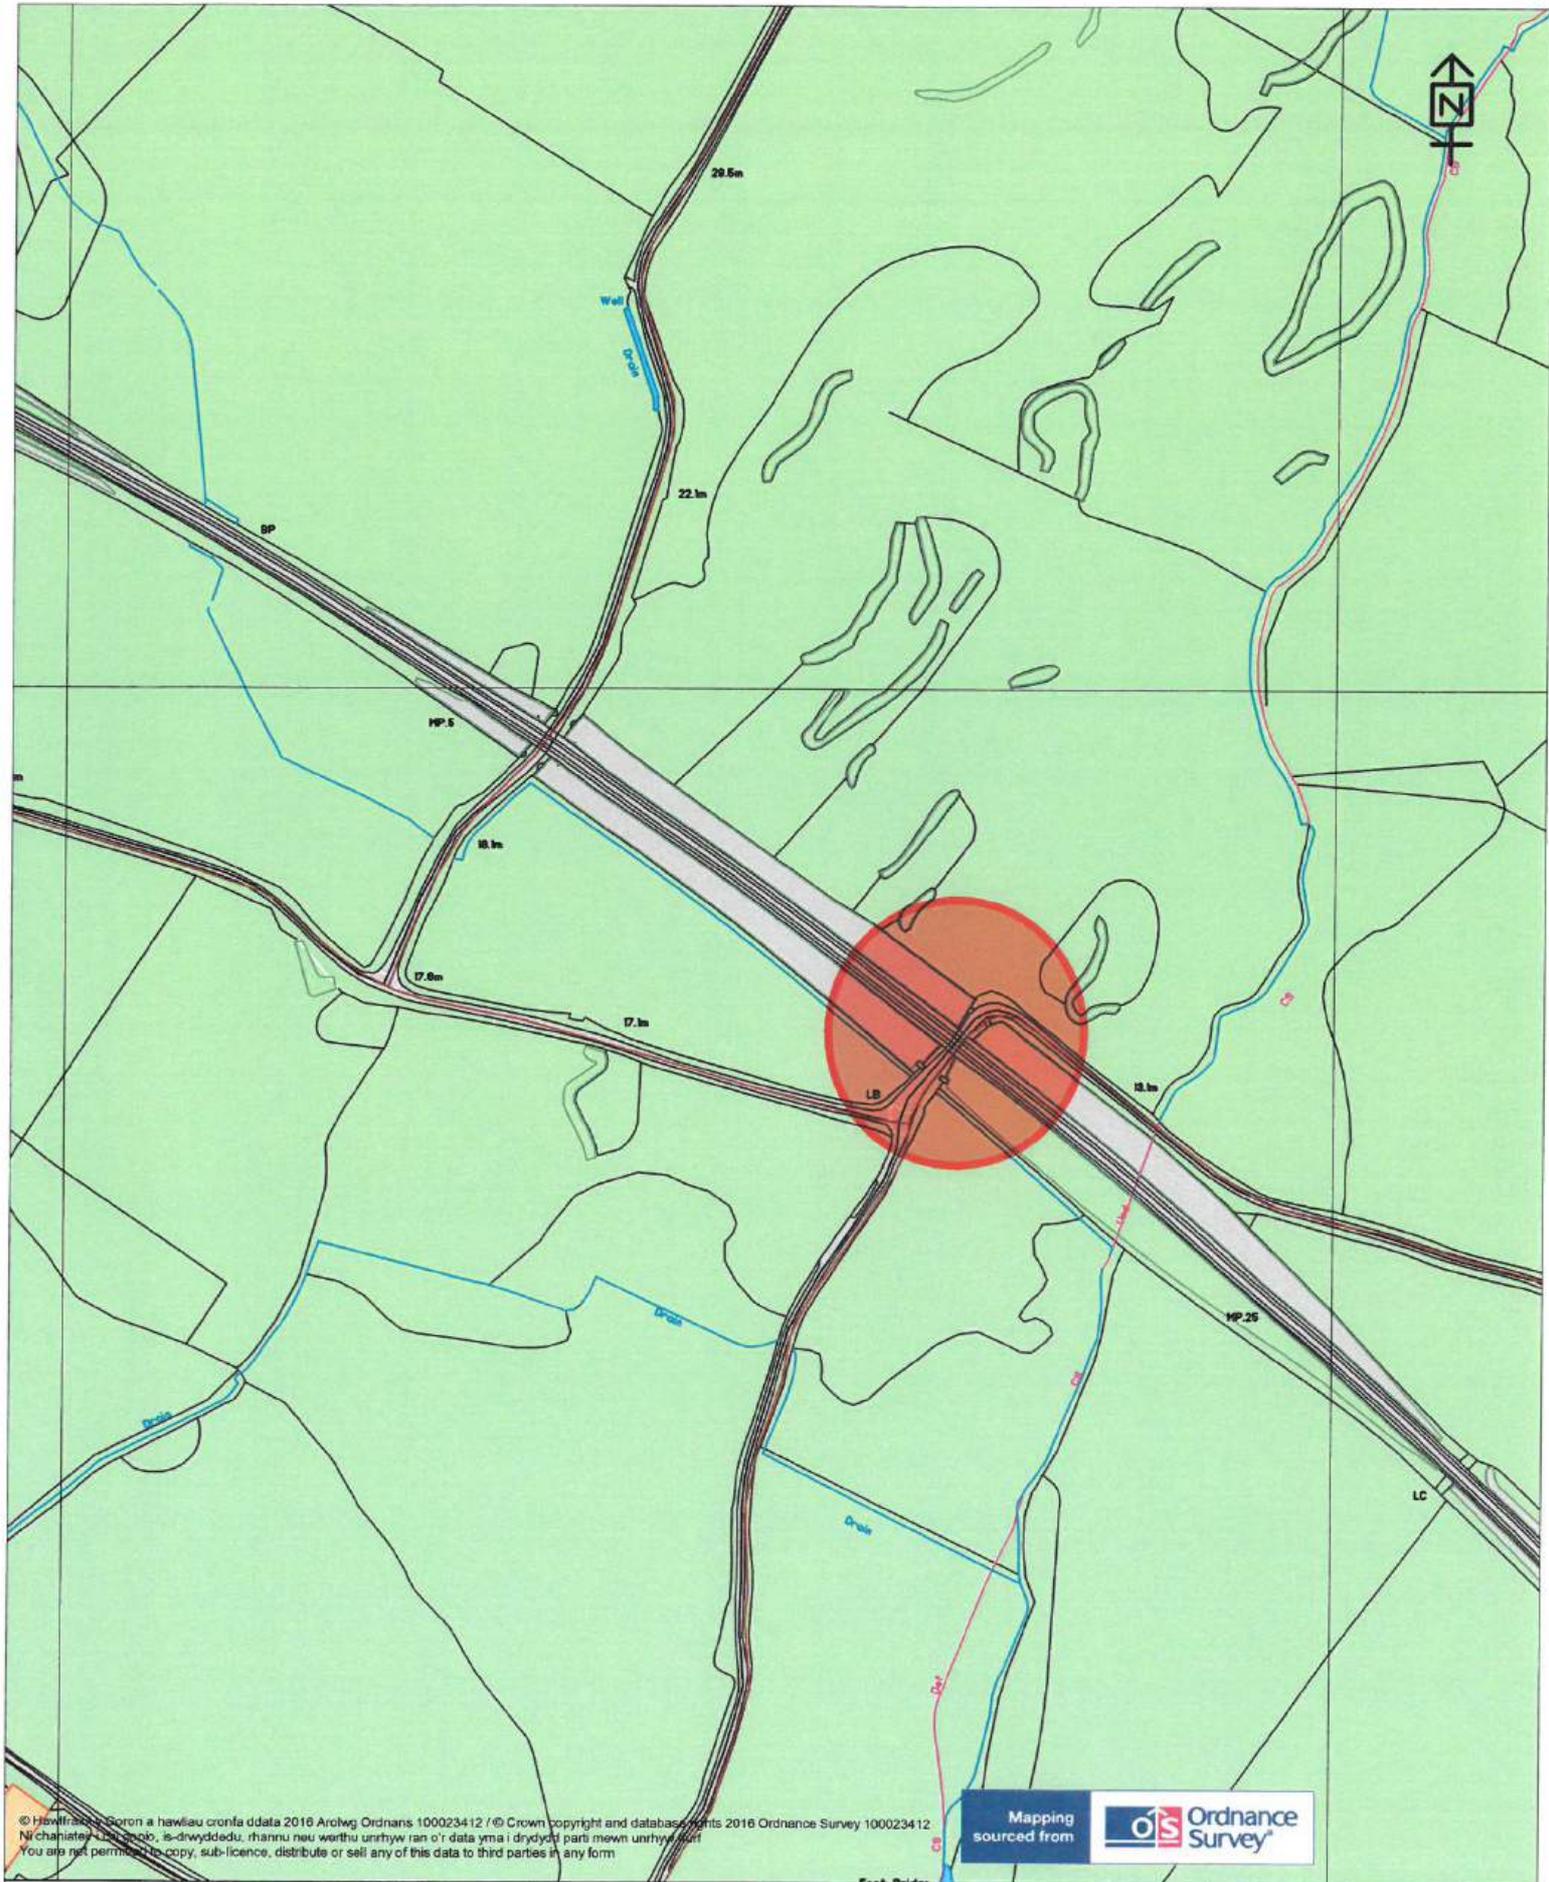

© Hwylfwrdd Goron a hawliau cronfa ddata 2016 Arolwg Ordnans 100023412 / © Crown copyright and database rights 2016 Ordnance Survey 100023412
 Ni chafwyd hysbottio, is-dwyddedu, rhannu neu werthu unrhyw ran o'r data yma i drydydd parti mewn unrhyw ffordd.
 You are not permitted to copy, sub-licence, distribute or sell any of this data to third parties in any form

Mapping sourced from




**CYNGOR SIR
YNYS MON
ISLE OF ANGLESEY
COUNTY COUNCIL**

Dewi R. Williams B.Sc., C.Eng., F.I.C.E., C.I.H.T.
Pennaeth Gwasanaeth / Head Of Service

Prifffyrdd, Gwastraff ac Eiddo / Highways, Waste and Property
Cyngor Sir Ynys Mon / Isle of Anglesey County Council
LL77 7TW

Title
**ABERFFRAW "TRE DAFYDD UCHAF" OVERBRIDGE CLASS 3
 HEIGHT RESTRICTION 5.49m
 SH378708
 GRID REFERENCE - 237846, 370865**

Scale		1:3000	
Drawn	Checked		
DRJ			
Section	Date		
	10/11/2016		
Dwg/Ref.No.			
S9_7			

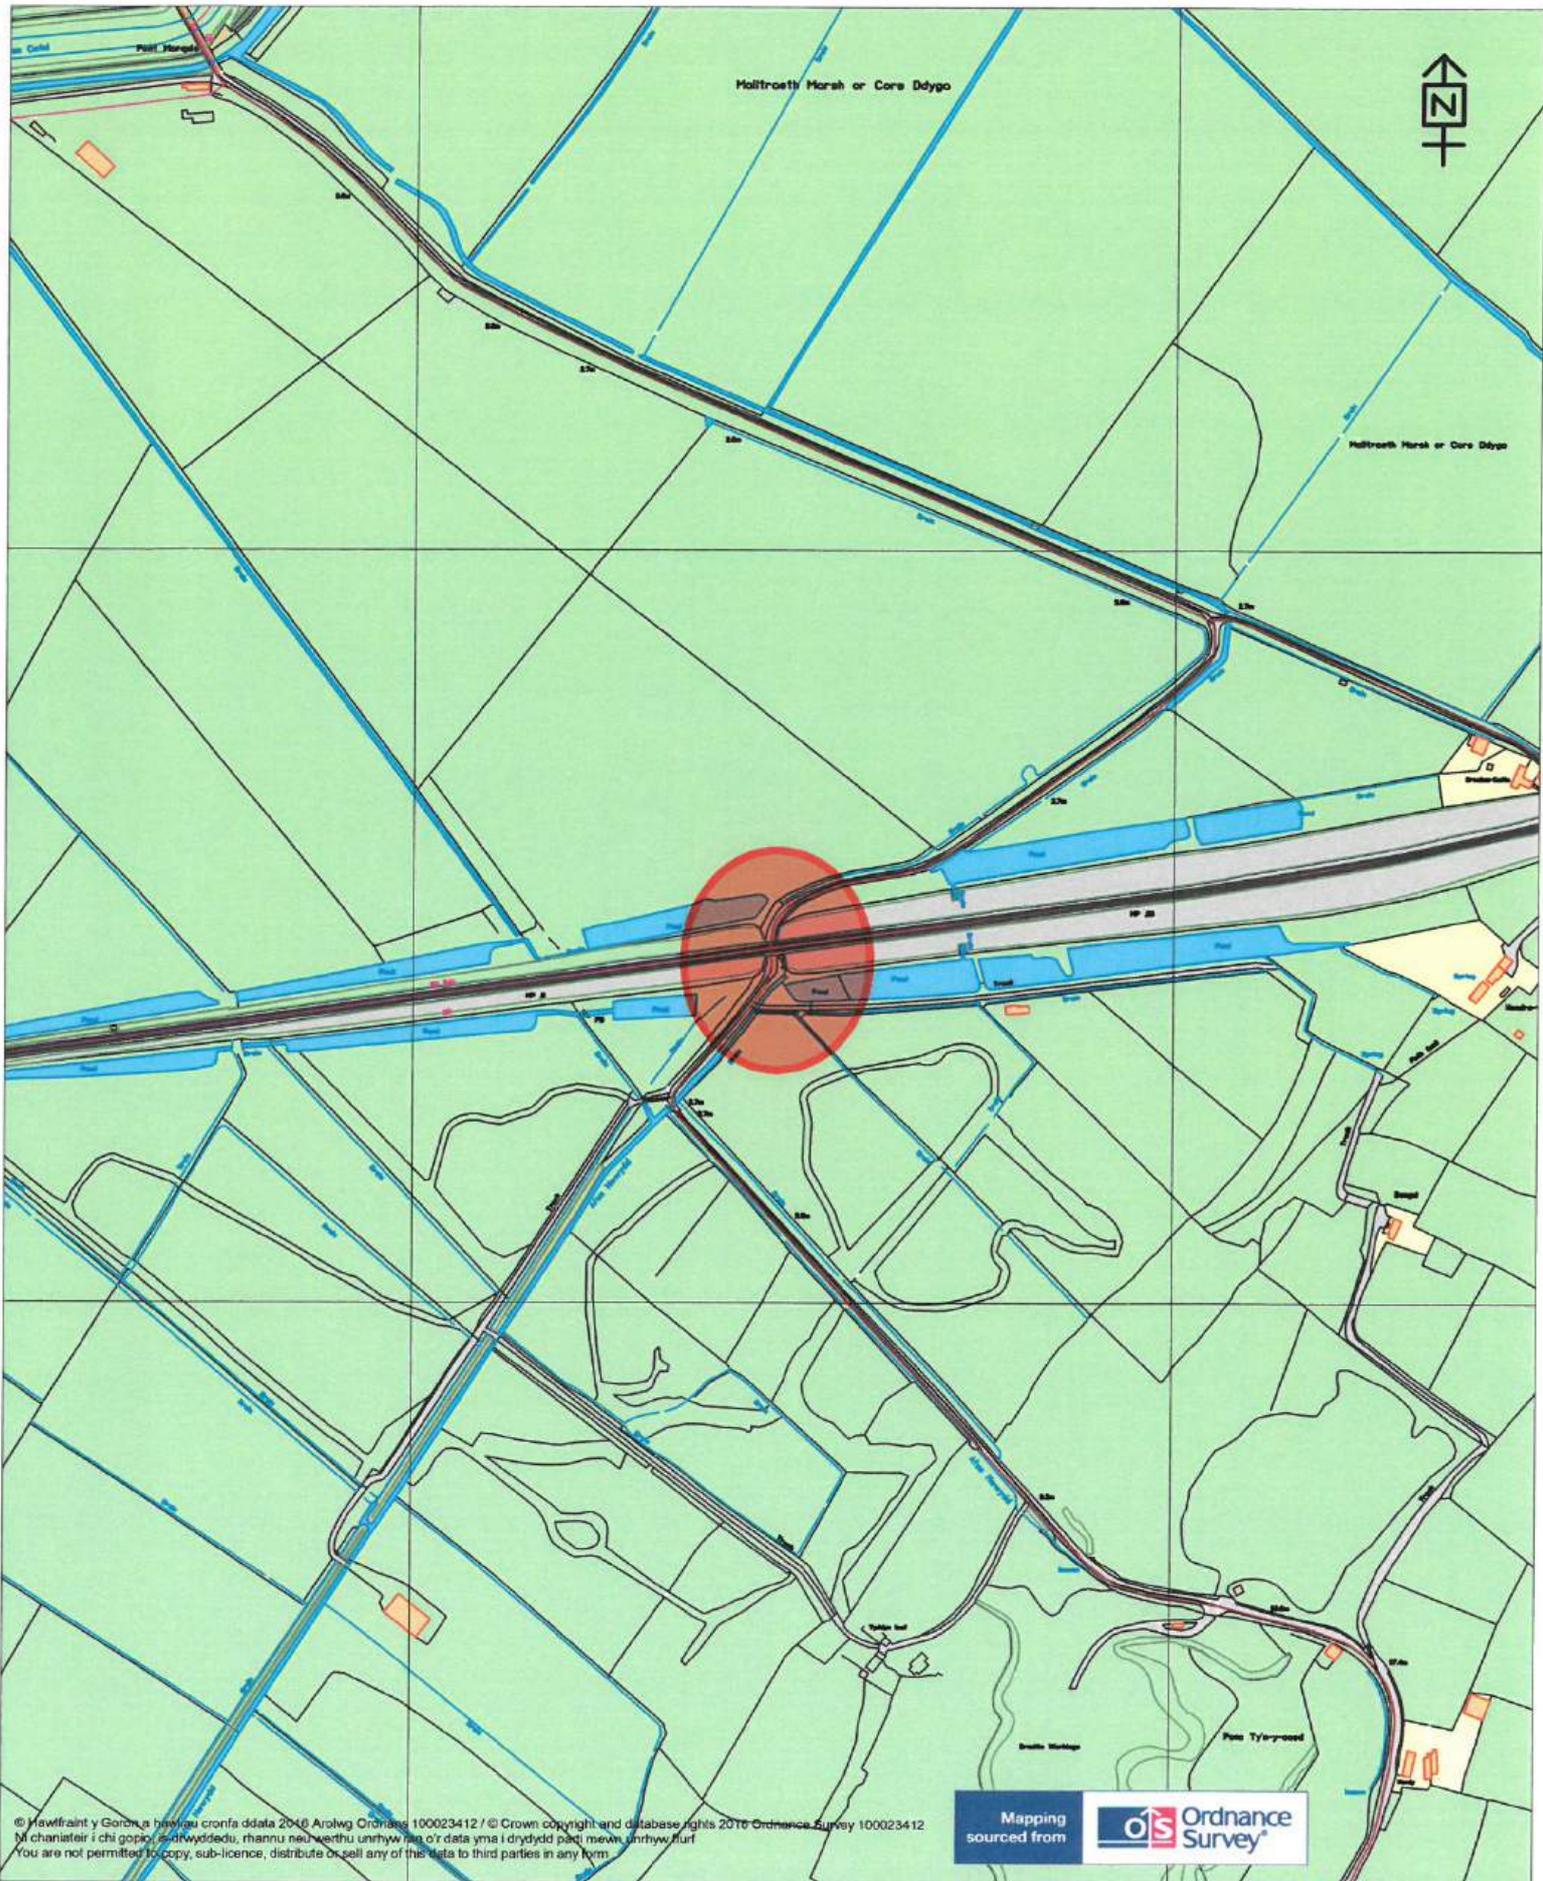

**CYNGOR SIR
 YNYS MON
 ISLE OF ANGLESEY
 COUNTY COUNCIL**

Dewi R. Williams B.Sc., C.Eng., F.I.C.E., C.I.H.T.
 Pennaeth Gwasanaeth / Head Of Service

Prifffyrdd, Gwastraff ac Eiddo / Highways, Waste and Property
 Cynghor Sir Ynys Mon / Isle of Anglesey County Council
 LL77 7TW


Title

**LLANGAFFO OVERBRIDGE CLASS 3
 HEIGHT RESTRICTION 3.975m
 SH437692
 GRID REFERENCE - 243737, 369238**


Scale
1:5000

Drawn DRJ	Checked
Section	Date 10/11/2016

Dwg/Ref.No.
S9_8

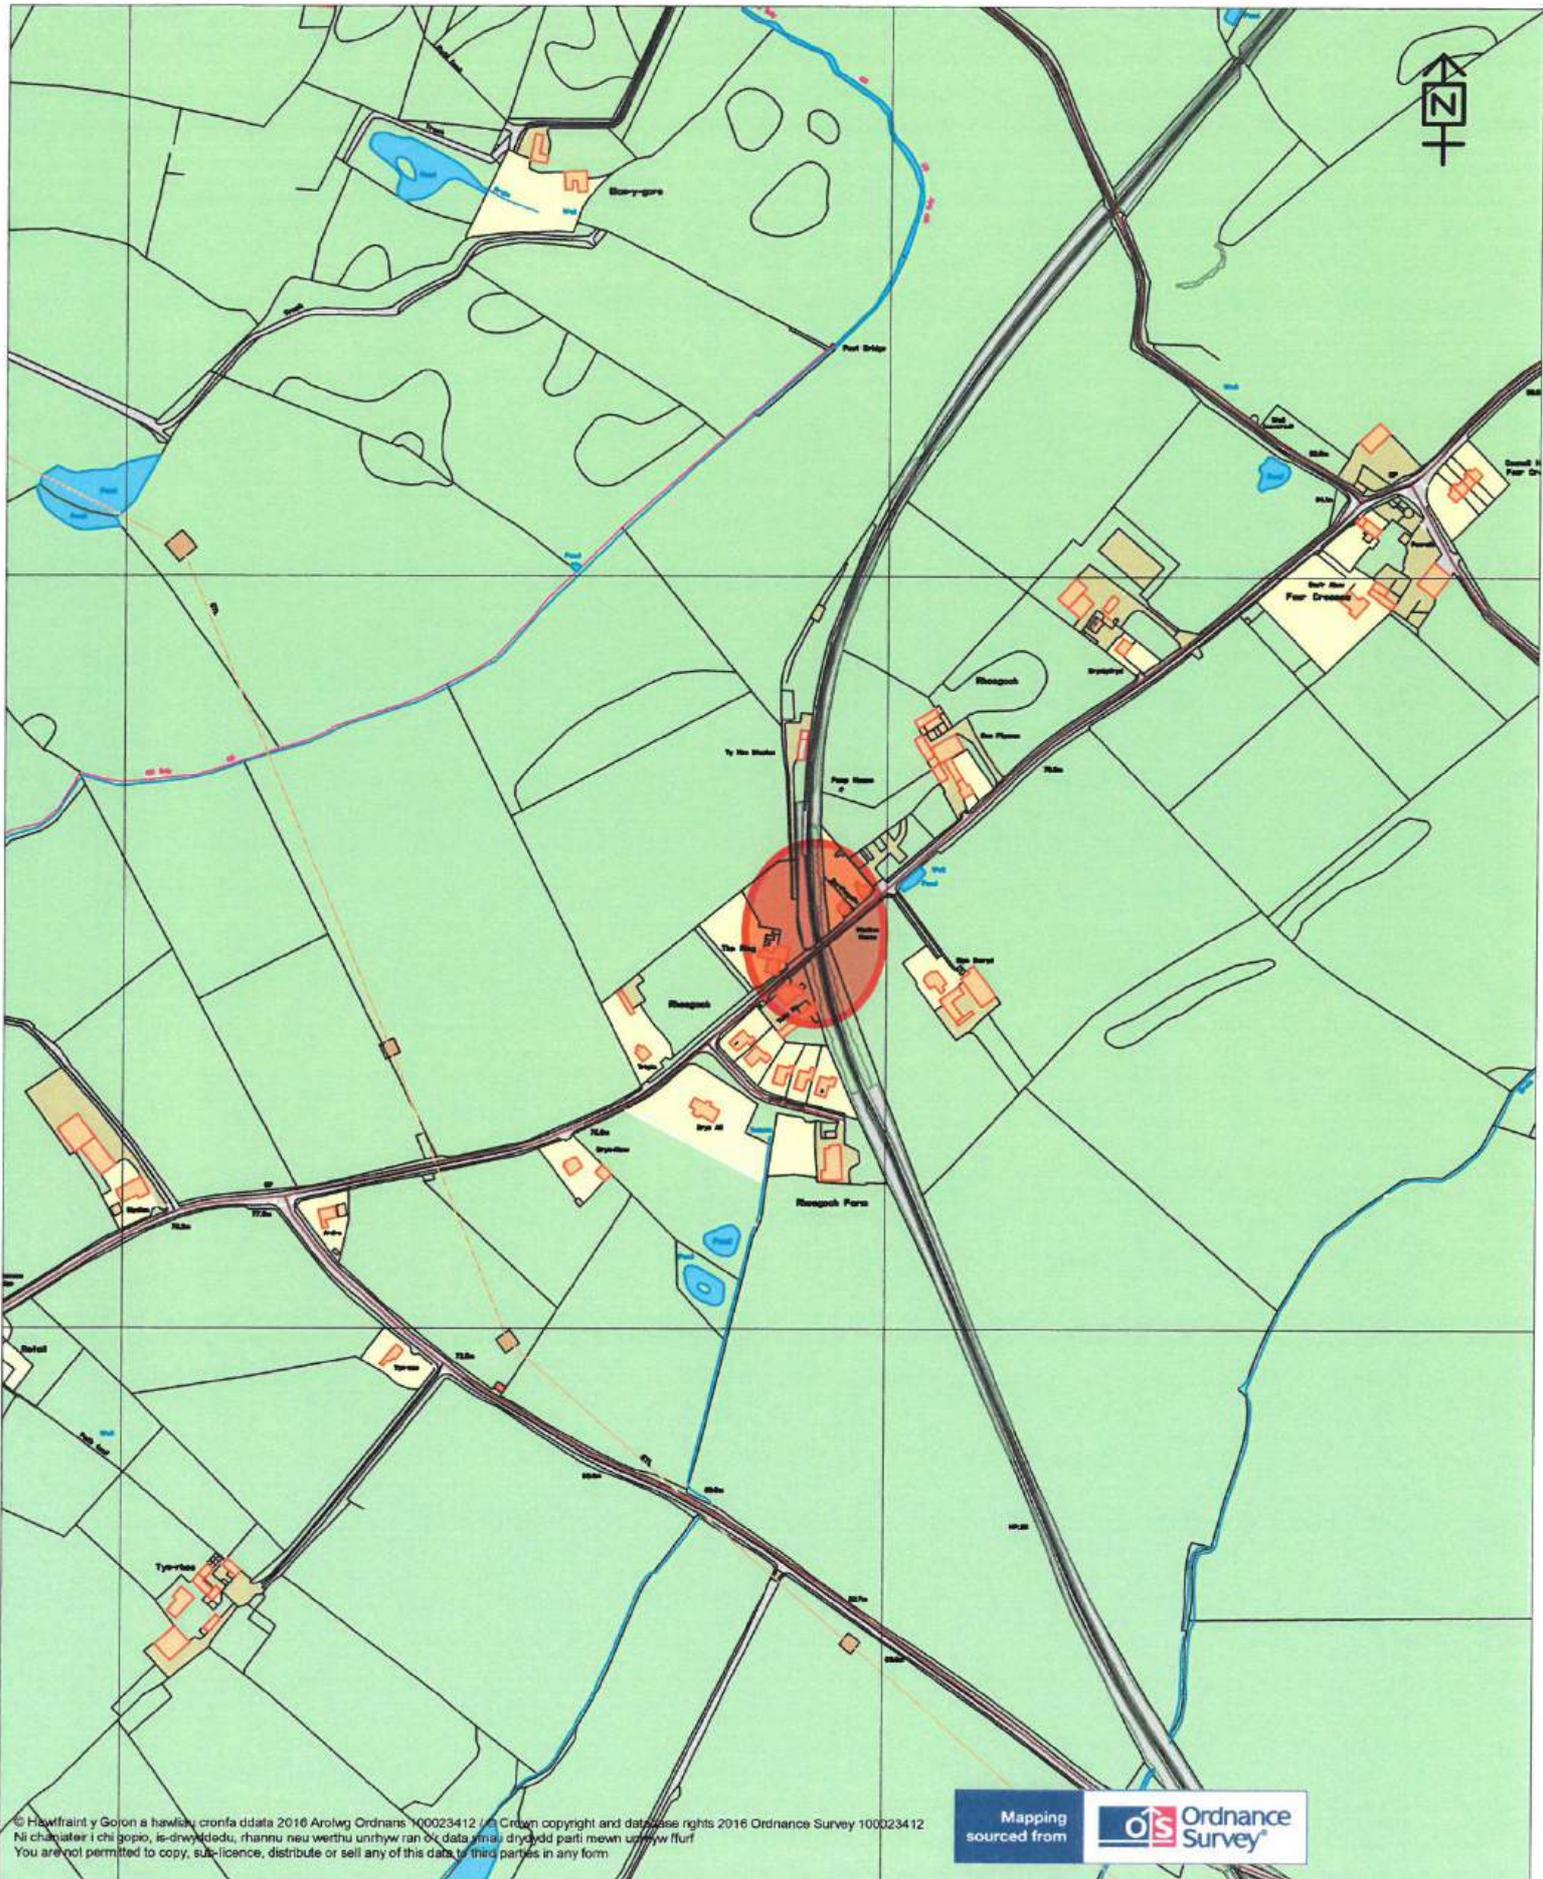

© Hysffrainf y Goron a hawliau cronfa ddata 2016 Arolwg Ordnans 100023412 / Crown copyright and database rights 2016 Ordnance Survey 100023412
 Ni cheir iater i chi gopio, se-dwylo, deddu, rhannu neu werthu unrhyw ran o'r data ymau drygudd parti mewn unrhyw ffurf
 You are not permitted to copy, sub-licence, distribute or sell any of this data to third parties in any form

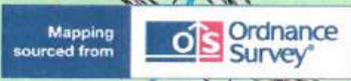


**CYNGOR SIR
 YNYS MON
 ISLE OF ANGLESEY
 COUNTY COUNCIL**

Dewi R. Williams B.Sc., C.Eng., F.I.C.E., C.I.H.T.
 Pennaeth Gwasanaeth / Head Of Service

Prifffyrdd, Gwastraff ac Eiddo / Highways, Waste and Property
 Cynghor Sir Ynys Môn / Isle of Anglesey County Council
 LL77 7TW

Title
**RHOSGOCH OVERBRIDGE UC ROAD
 HEIGHT RESTRICTION 3.0m**
 SH411897
 GRID REFERENCE - 240951, 389259

Scale		1:5000	
Drawn	Checked		
DRJ			
Section	Date		
			10/11/2016
Dwg/Ref.No.		S9_9	

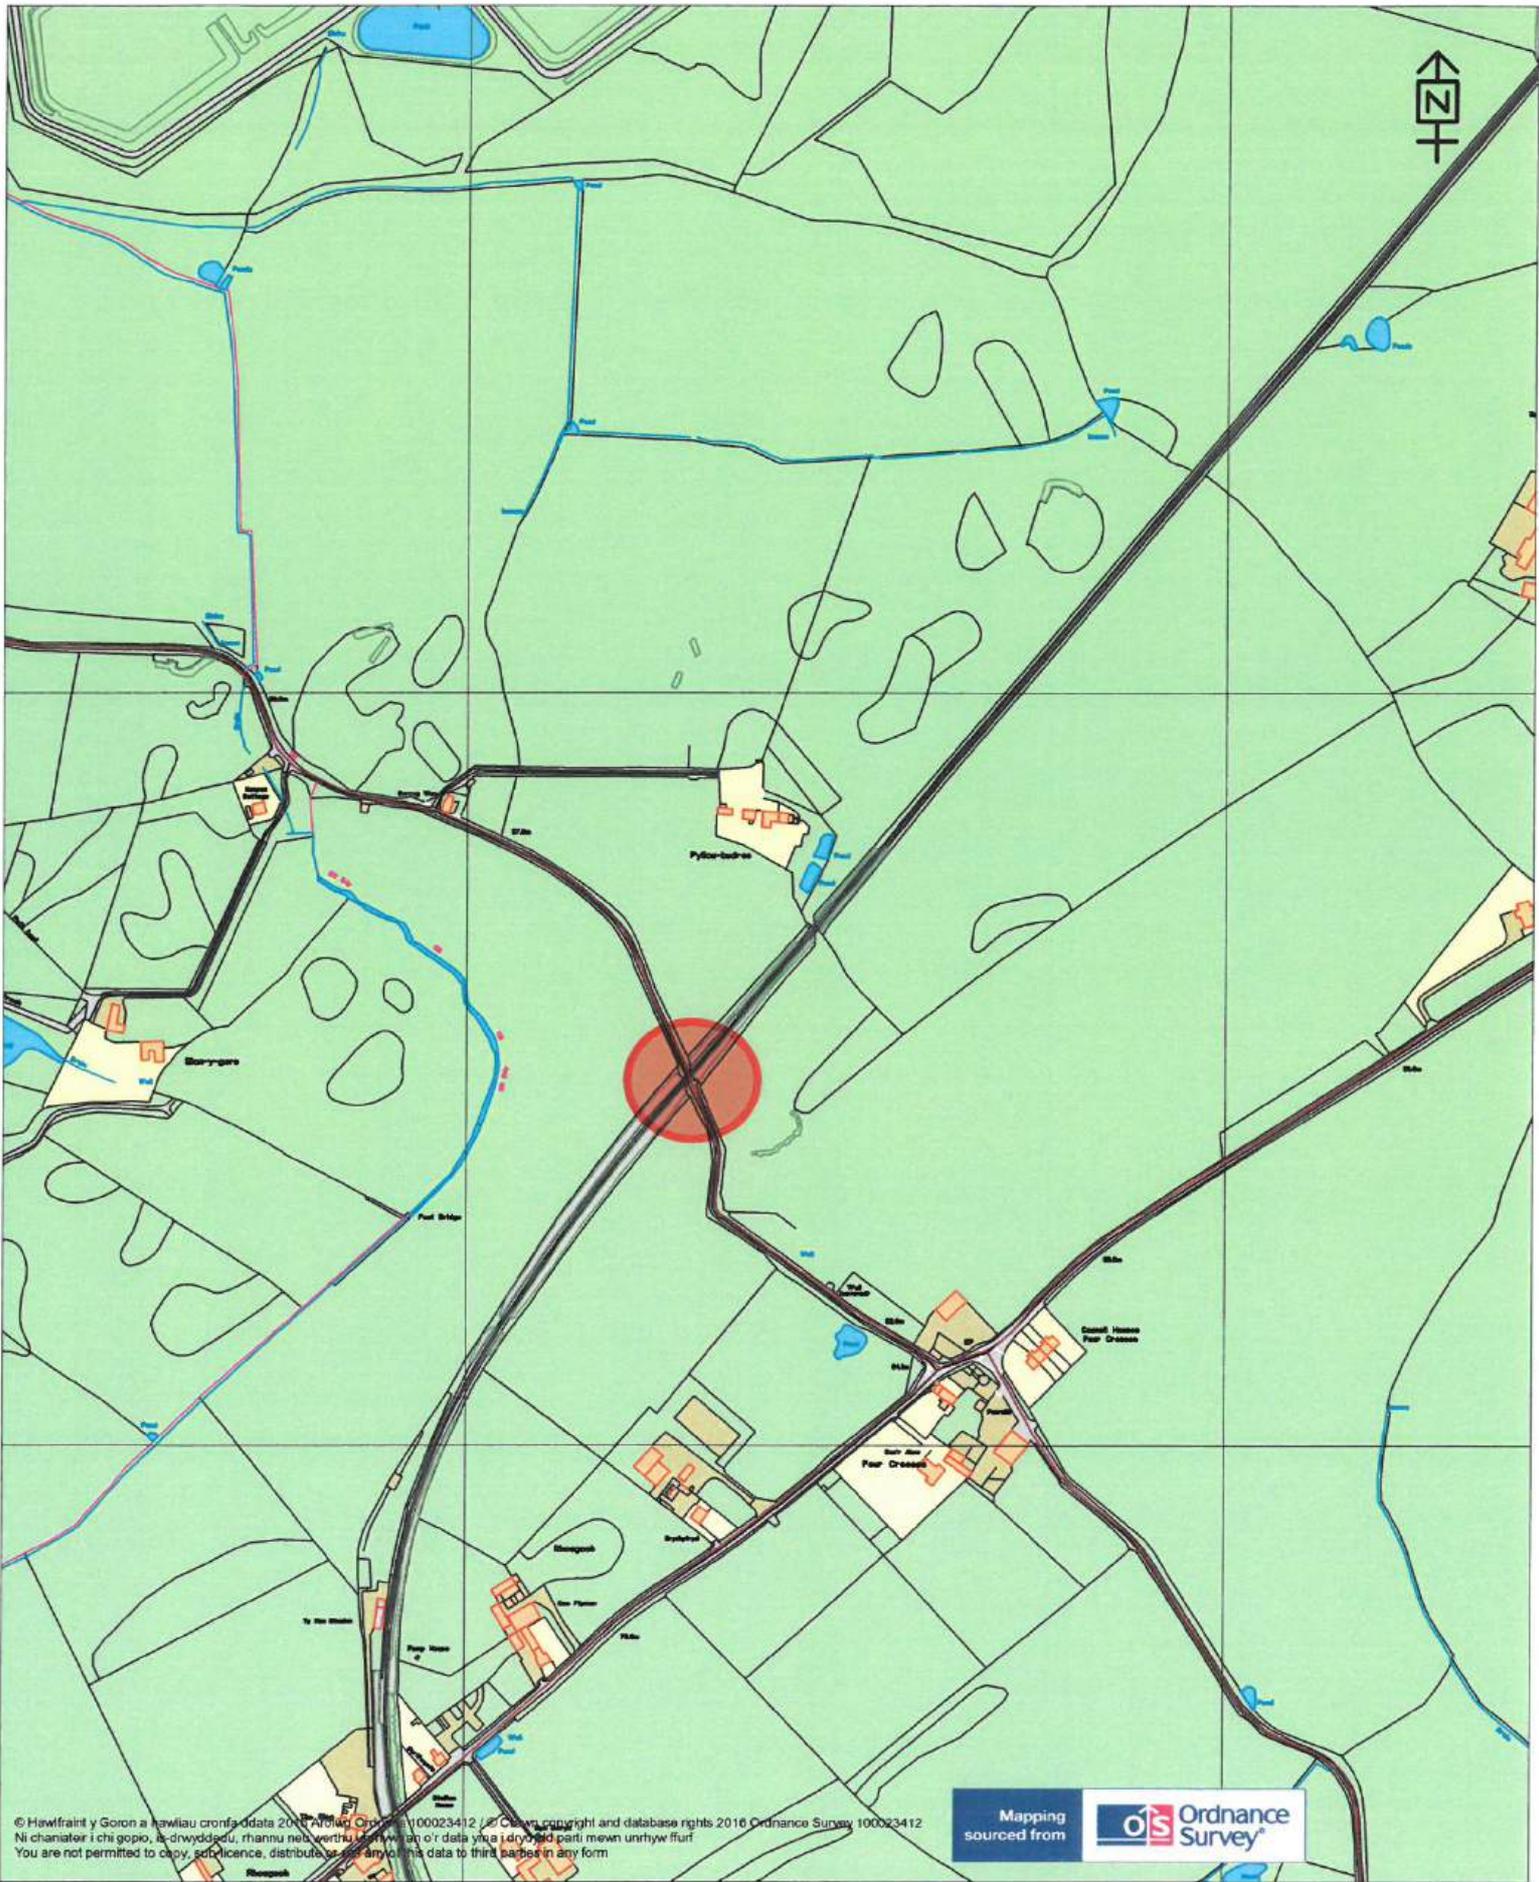

© Hawffraint y Goron a hawliau cronfa-ddata 2016 Ordnance Survey 100023412 / © Crown copyright and database rights 2016 Ordnance Survey 100023412
 Ni chaniatir i chi gopio, se-dwyddgeulu, rhannu neu werthu i unrhyw bwyllwr o'r data yna i ddydd ydydd partï mewn unrhyw ffurf
 You are not permitted to copy, seconce, distribute or use any of the data to third parties in any form





**CYNGOR SIR YNYS MON
ISLE OF ANGLESEY
COUNTY COUNCIL**

Dewi R. Williams B.Sc., C.Eng., F.I.C.E., C.I.H.T.
Pennaeth Gwasanaeth / Head Of Service

Prifffyrdd, Gwastraff ac Eiddo / Highways, Waste and Property
Cyngor Sir Ynys Mon / Isle of Anglesey County Council
LL77 7TW

Title
**RHOSGOCH OVERBRIDGE UC ROAD
 HEIGHT RESTRICTION 4.19m
 SH413886
 GRID REFERENCE - 241143, 389747**

Scale 1:5000	
Drawn DRJ	Checked
Section	Date 10/11/2016
Dwg/Ref.No. S9_10	

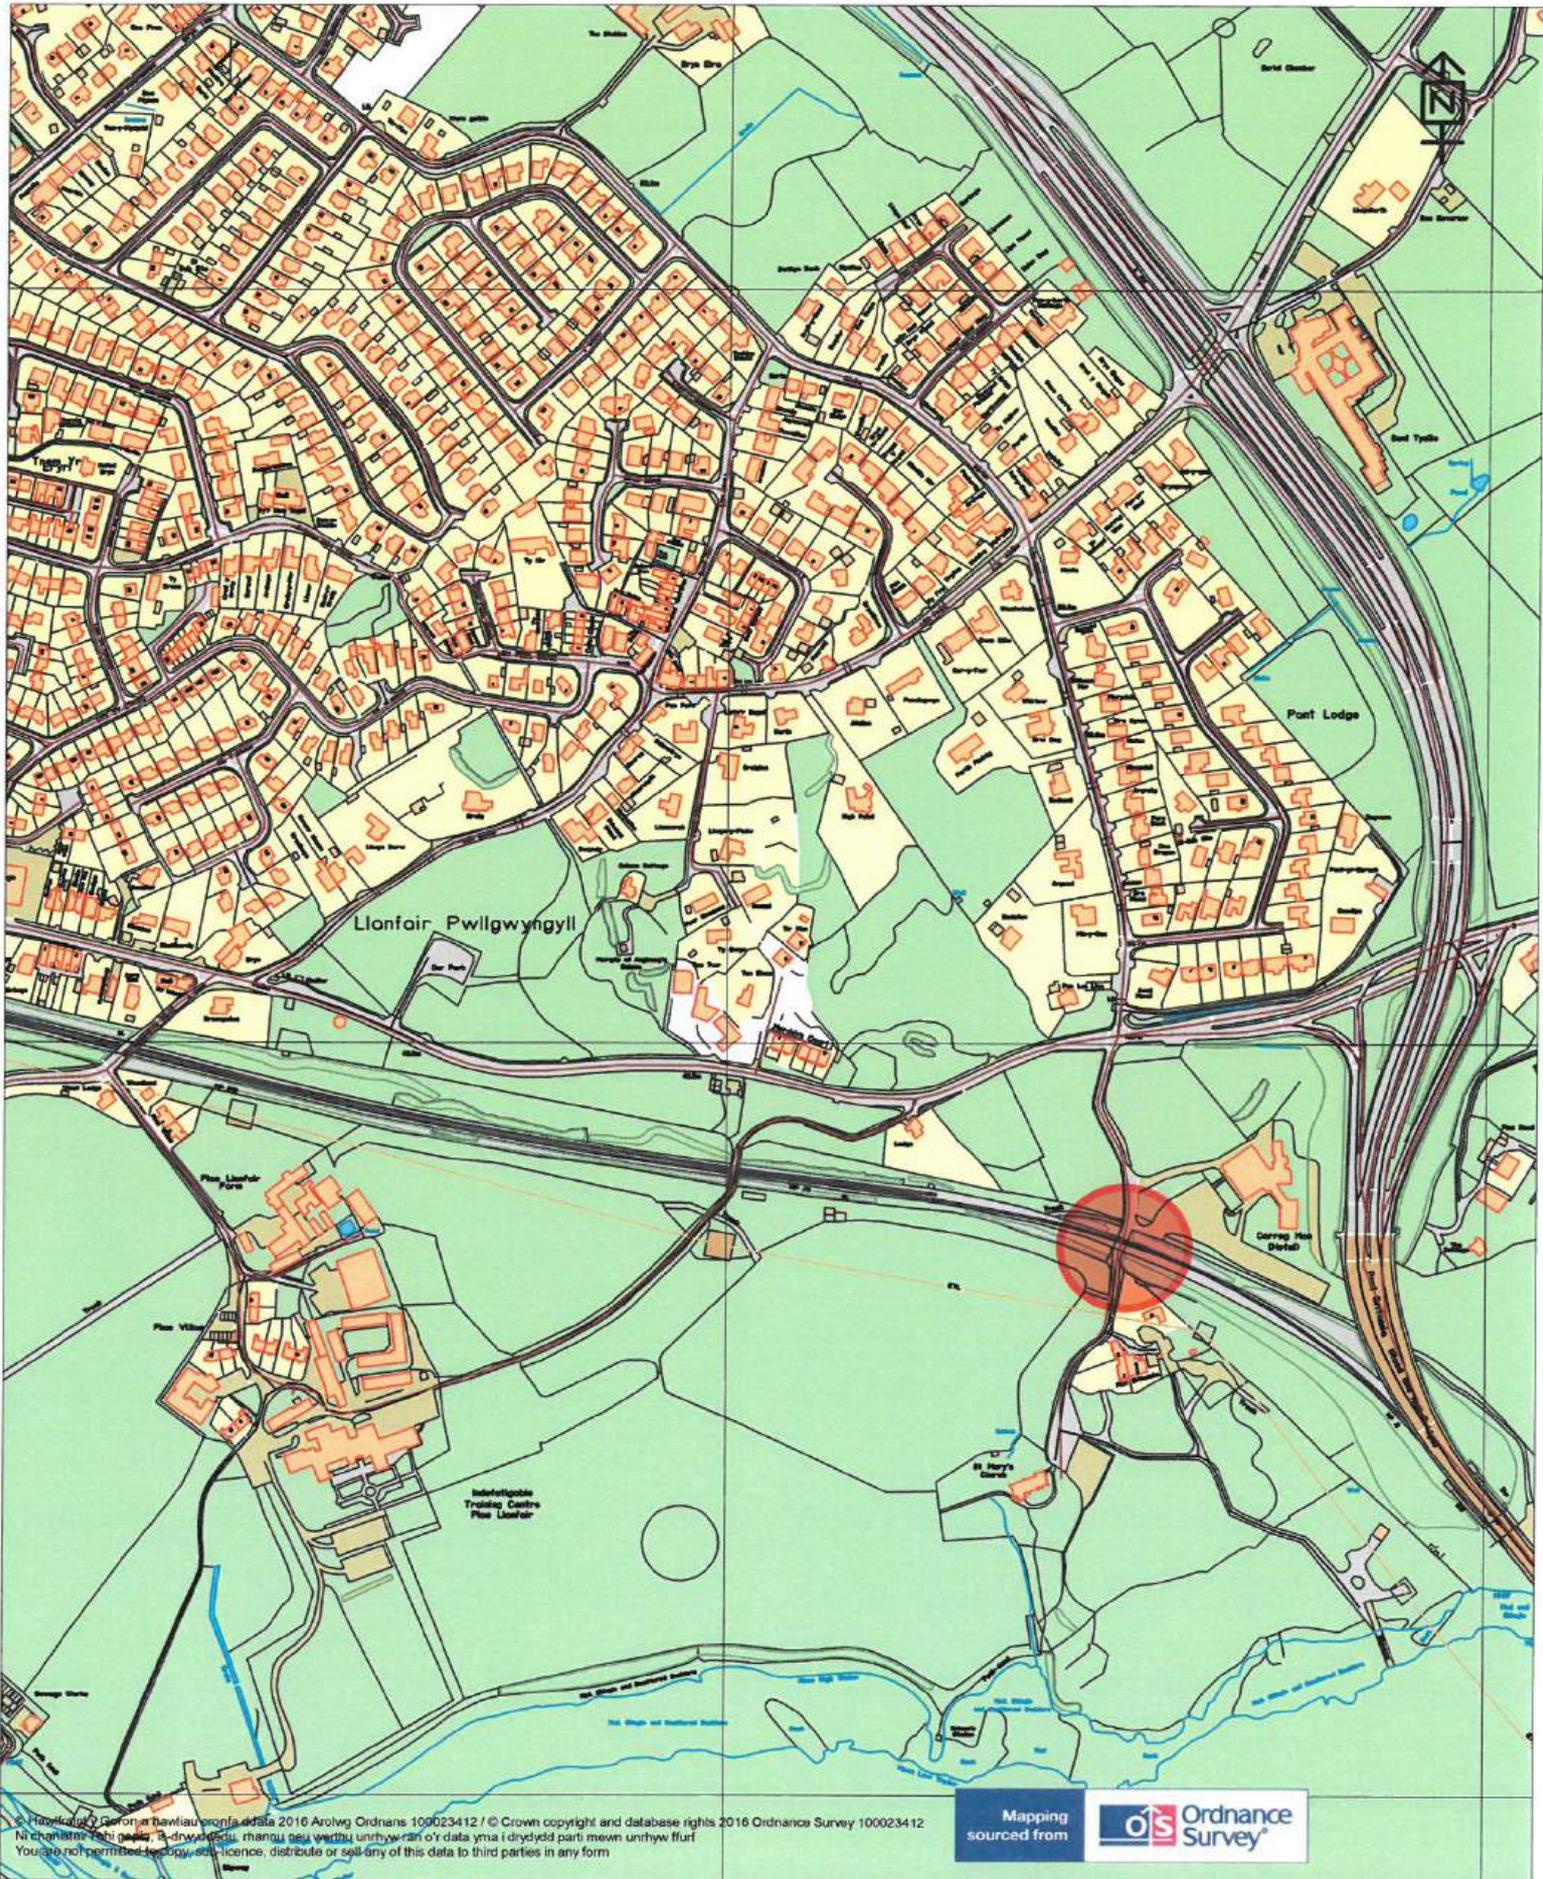

© Harriekauw 2016. Geirfa a hawliau ynni a data 2016 Arolwg Ordnans 109023412 / © Crown copyright and database rights 2016 Ordnance Survey 100023412
 Ni chofir i chi hysbysu, a ddiweddaru, rhannu neu weithio unrhyw rhan o'r data yma i ddyfodol parti mewn unrhyw ffordd
 You are not permitted to copy, store, retransmit, disseminate, distribute or sell any of this data to third parties in any form

Mapping sourced from 




**CYNGOR SIR
 YNYS MON
 ISLE OF ANGLESEY
 COUNTY COUNCIL**

Dewi R. Williams B.Sc., C.Eng., F.I.C.E., C.I.H.T.
 Pennaeth Gwasanaeth / Head Of Service

Prifffyrdd, Gwastraff ac Eiddo / Highways, Waste and Property
 Cynghor Sir Ynys Mon / Isle of Anglesey County Council
 LL77 7TW

Title
**LLANFAIRPWLL
 HEIGHT RESTRICTION 3.9m
 SH537713
 GRID REFERENCE - 253758, 371375**

Scale		1:5000	
Drawn	Checked		
DRJ			
Section	Date		
	10/11/2016		
Dwg/Ref.No.			
S9_11			

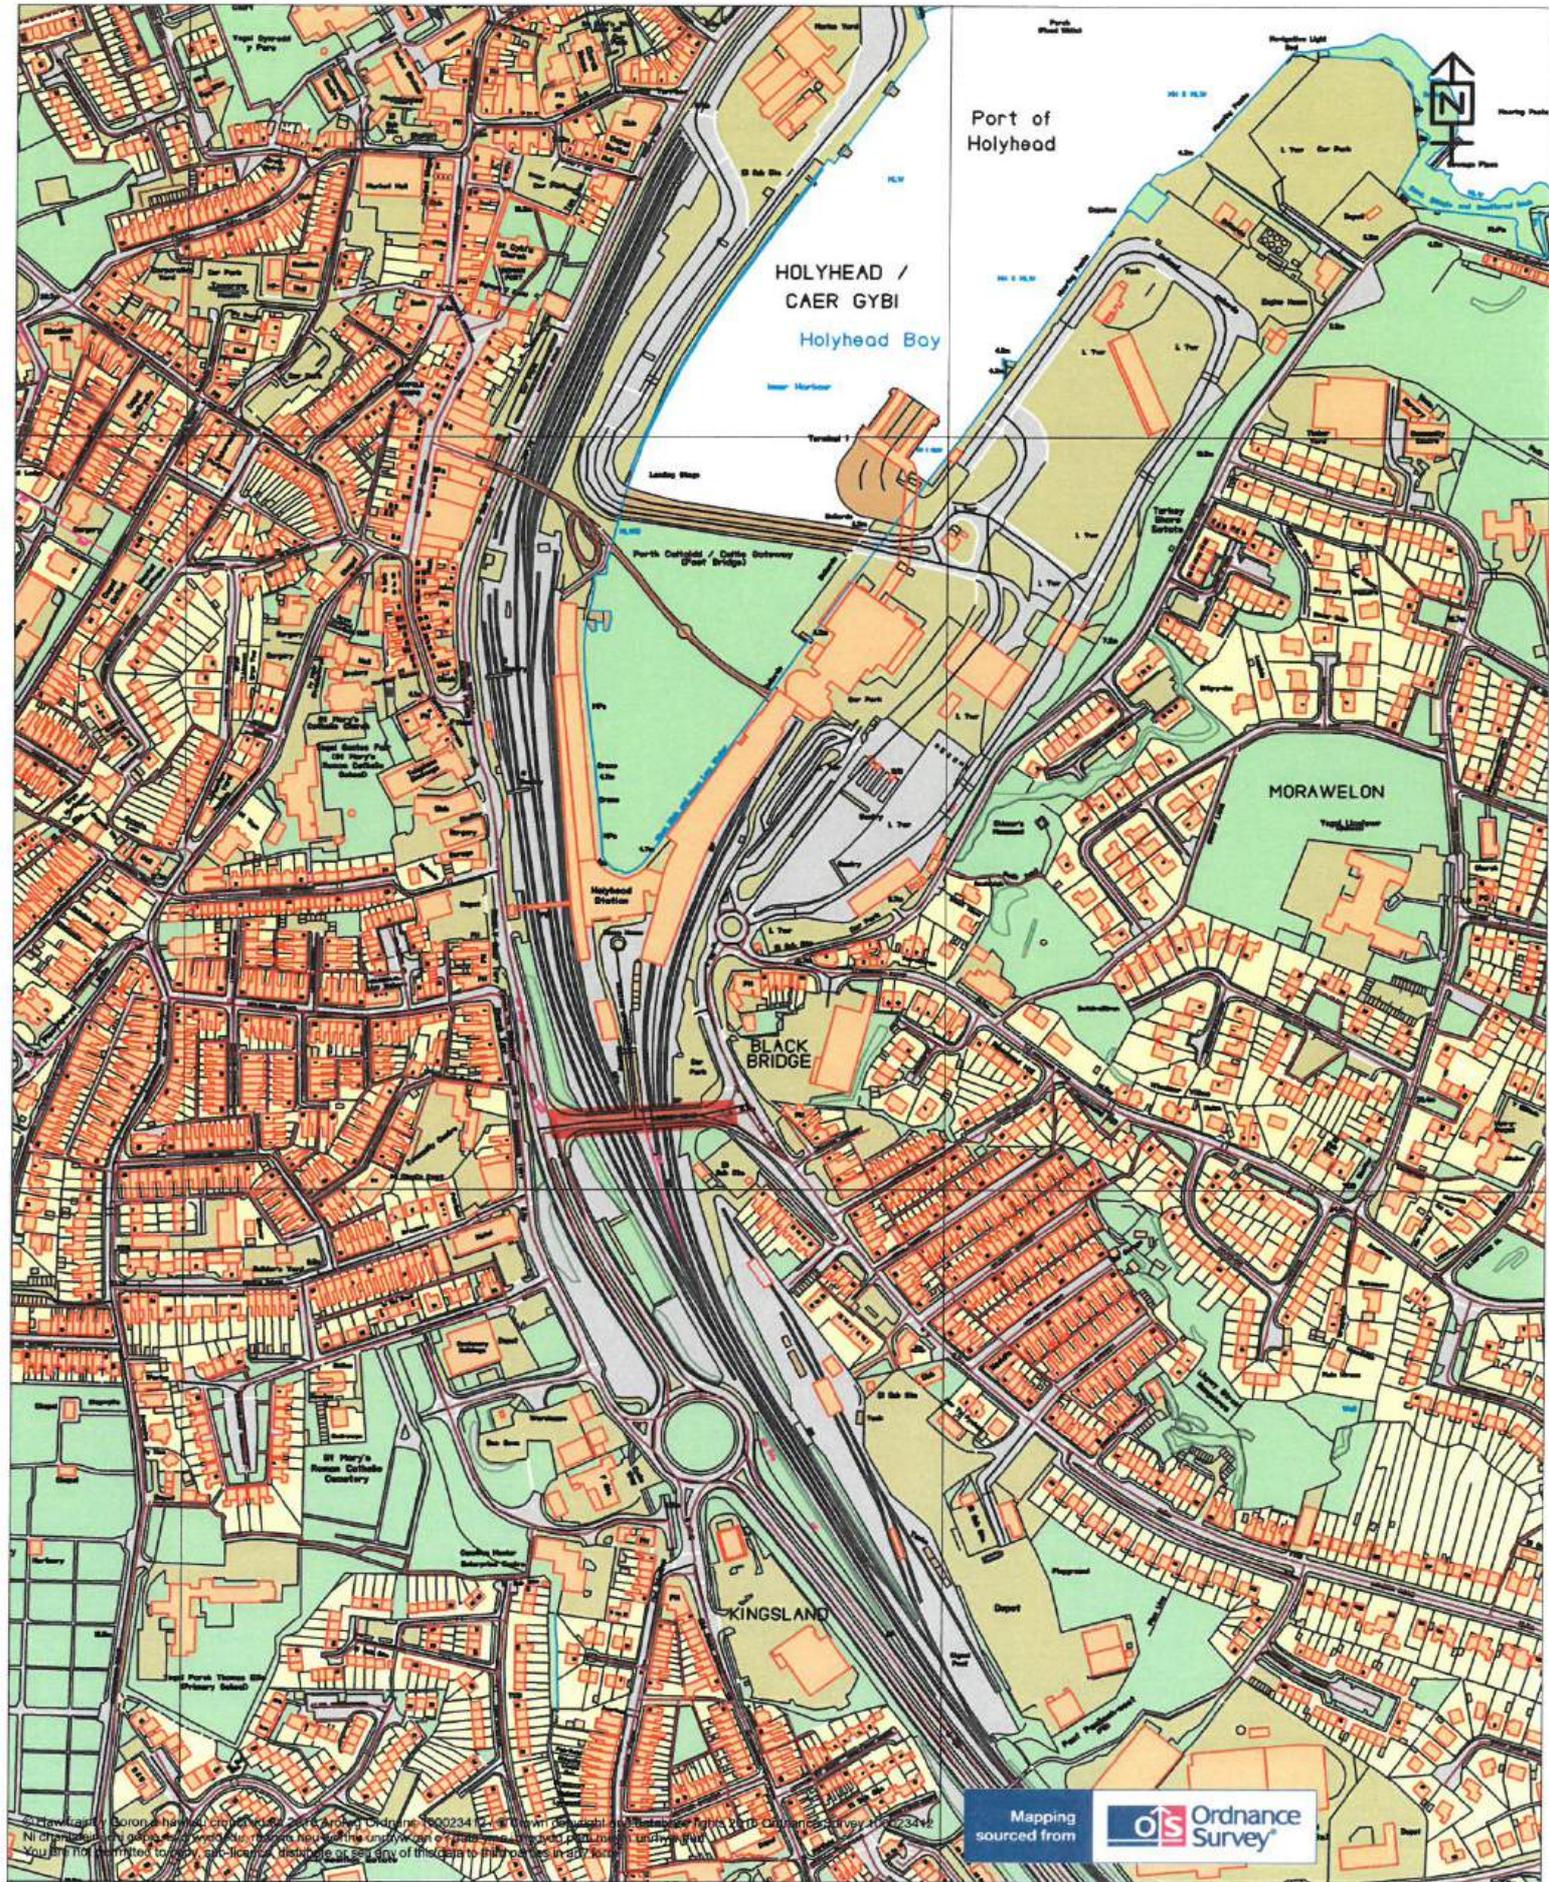

Mapping sourced from 




**CYNGOR SIR
YNYS MON
ISLE OF ANGLESEY
COUNTY COUNCIL**

Title
**A5 LONDON ROAD, HOLYHEAD
 WEIGHT RESTRICTION
 SH248820
 GRID REFERENCE - 224805, 382049**

Scale		1:5000	
Drawn	Checked		
DRJ			
Section	Date		
	10/11/2016		
Dwg/Ref.No.			
S9_12			

Dewi R. Williams B.Sc., C.Eng., F.I.C.E., C.I.H.T.
 Pennaeth Gwasanaeth / Head Of Service

Prifffrdd, Gwastraff ac Eiddo / Highways, Waste and Property
 Cyngor Sir Ynys Mon / Isle of Anglesey County Council
 LL77 7TW

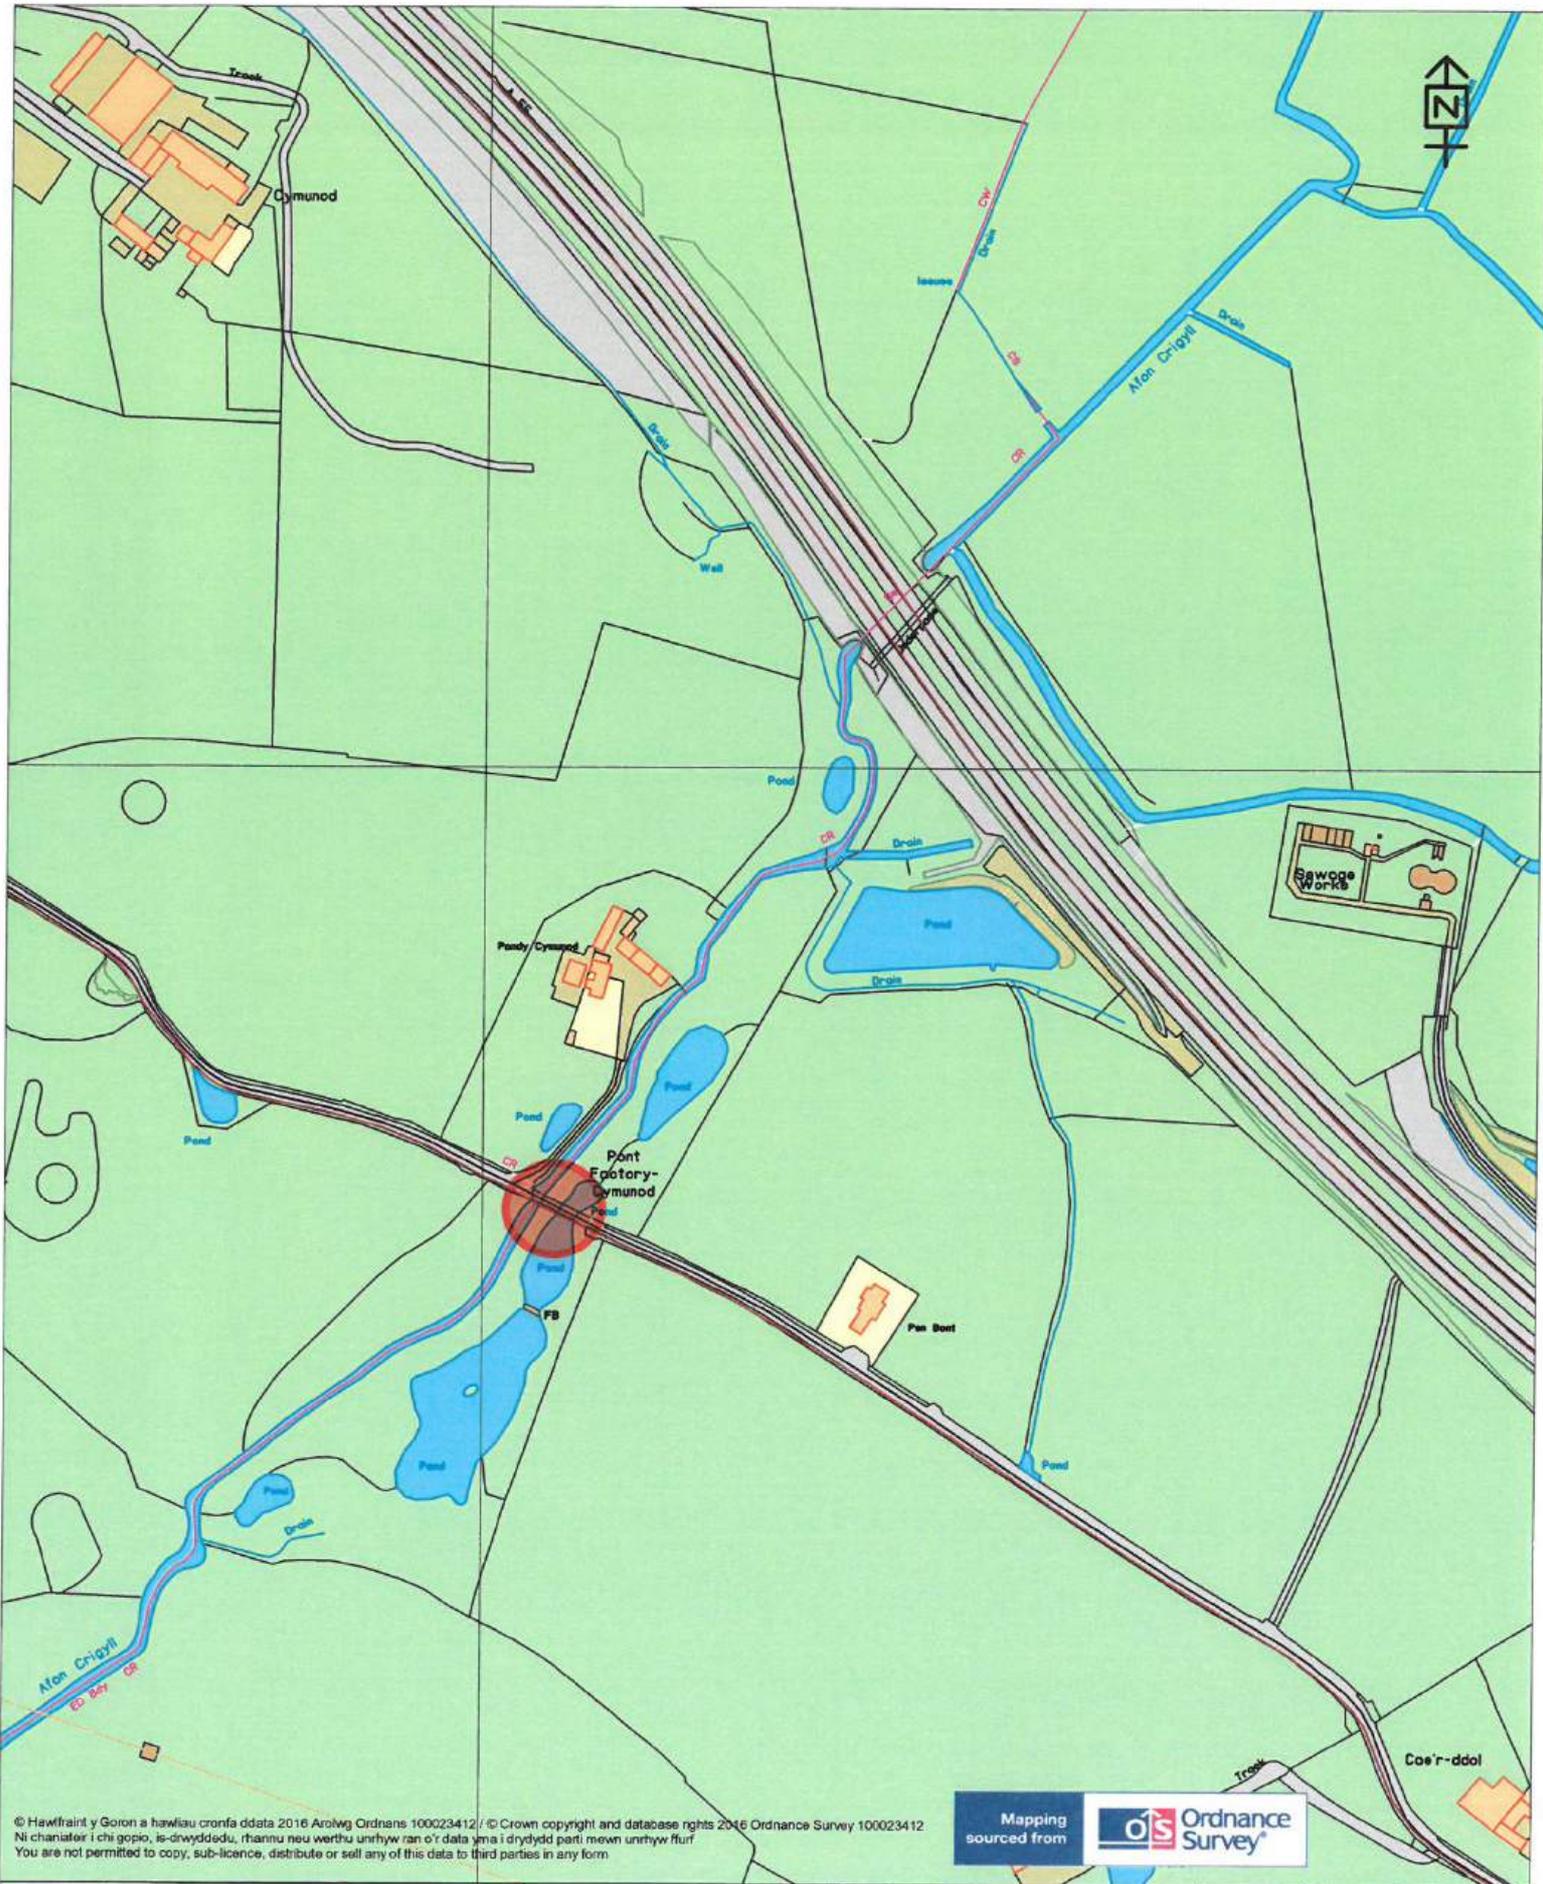

© Hawffraint y Goron a hawliau cronfa ddata 2016 Arolwg Ordnans 100023412 / © Crown copyright and database rights 2016 Ordnance Survey 100023412
 Ni chaniatef i chi gopio, is-dwyddedu, rhannu neu werthu unrhyw ran o'r data yma i drydydd parti mewn unrhyw ffurf
 You are not permitted to copy, sub-licence, distribute or sell any of this data to third parties in any form




**CYNGOR SIR
 YNYS MON
 ISLE OF ANGLESEY
 COUNTY COUNCIL**

Title
**PONT FATRI CYMUNOD, BRYNGWRAN
 WEIGHT RESTRICTION
 SH340773
 GRID REFERENCE - 334025, 377327**

Scale 1:3000	
Drawn DRJ	Checked
Section	Date 10/11/2016
Dwg/Ref.No. S9_13	

Dewi R. Williams B.Sc., C.Eng., F.I.C.E, C.I.H.T.
 Pennaeth Gwasanaeth / Head Of Service
 Prifffyrdd, Gwastraff ac Eiddo / Highways, Waste and Property
 Cynghor Sir Ynys Mon / Isle of Anglesey County Council
 LL77 7TW

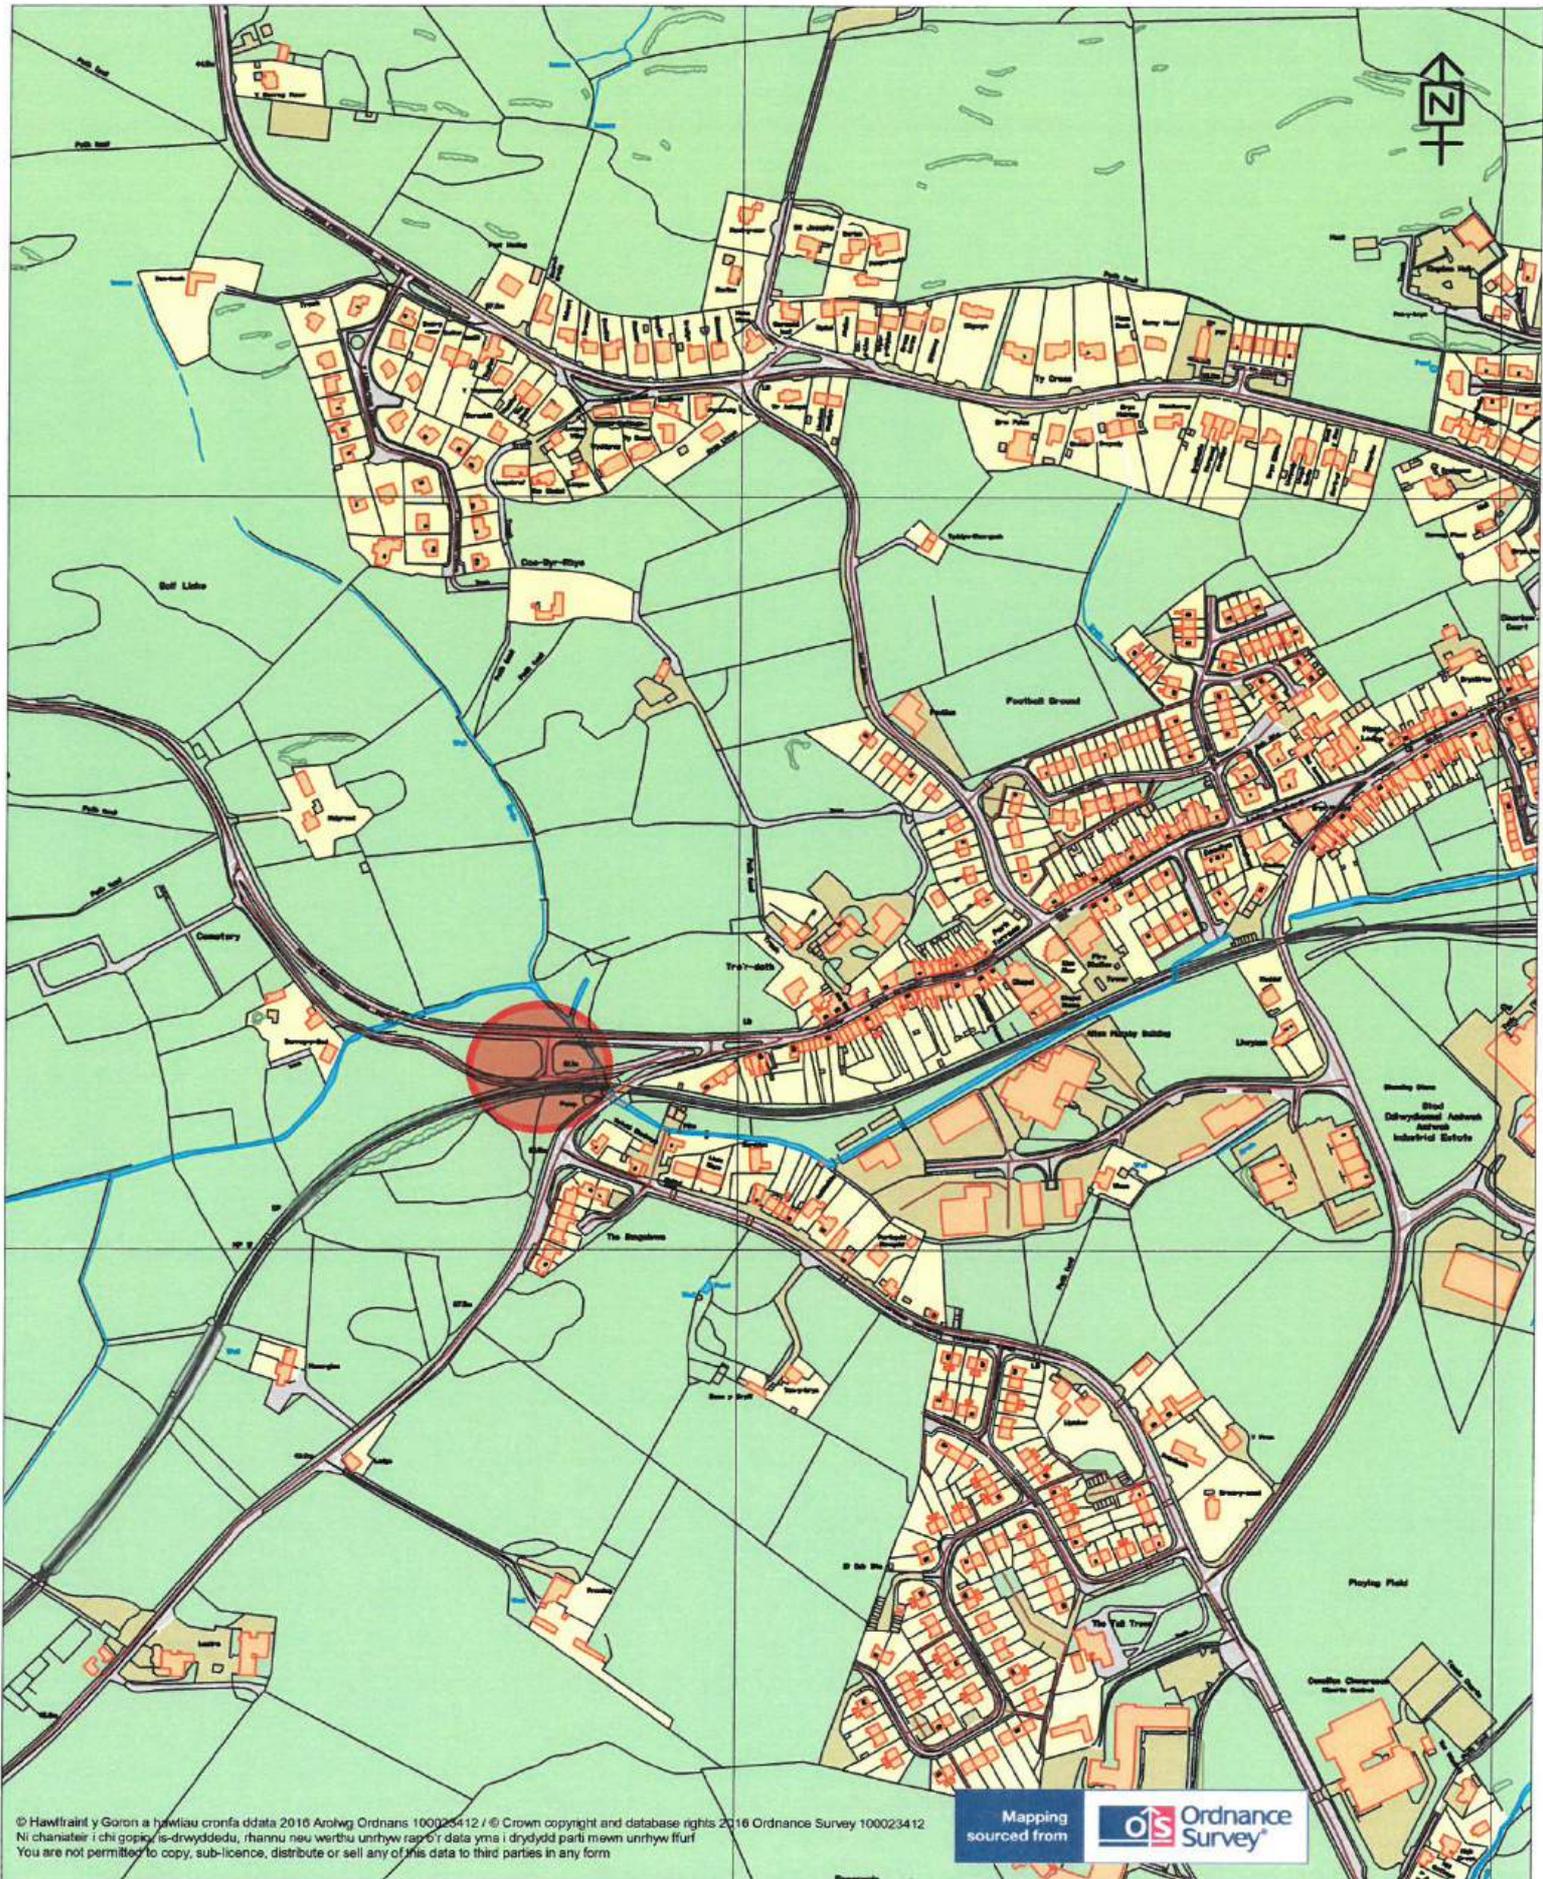

© Hawffraint y Goron a hawliau cronfa ddata 2016 Arolwg Ordnans 100023412 / © Crown copyright and database rights 2016 Ordnance Survey 100023412
 Ni chaniateir i chi gopïo, is-drwyddedu, rhannu neu werthu unrhyw rai o'r data yma i drydydd parti mewn unrhyw ffur
 You are not permitted to copy, sub-licence, distribute or sell any of this data to third parties in any form

Mapping sourced from 




**CYNGOR SIR
 YNYS MON
 ISLE OF ANGLESEY
 COUNTY COUNCIL**

Dewi R. Williams B.Sc., C.Eng., F.I.C.E, C.I.H.T.
 Pennaeth Gwasanaeth / Head Of Service

Prifffyrdd, Gwastraff ac Eiddo / Highways, Waste and Property
 Cyngor Sir Ynys Mon / Isle of Anglesey County Council
 LL77 7TW

Title
**B5111, BURWEN ROAD, AMLWCH
 WEIGHT RESTRICTION 7.5T
 SH433926
 GRID REFERENCE - 243374, 392619**

Scale		1:5000	
Drawn	Checked		
DRJ			
Section	Date		
	10/11/2016		
Dwg/Ref.No.		S9_14	

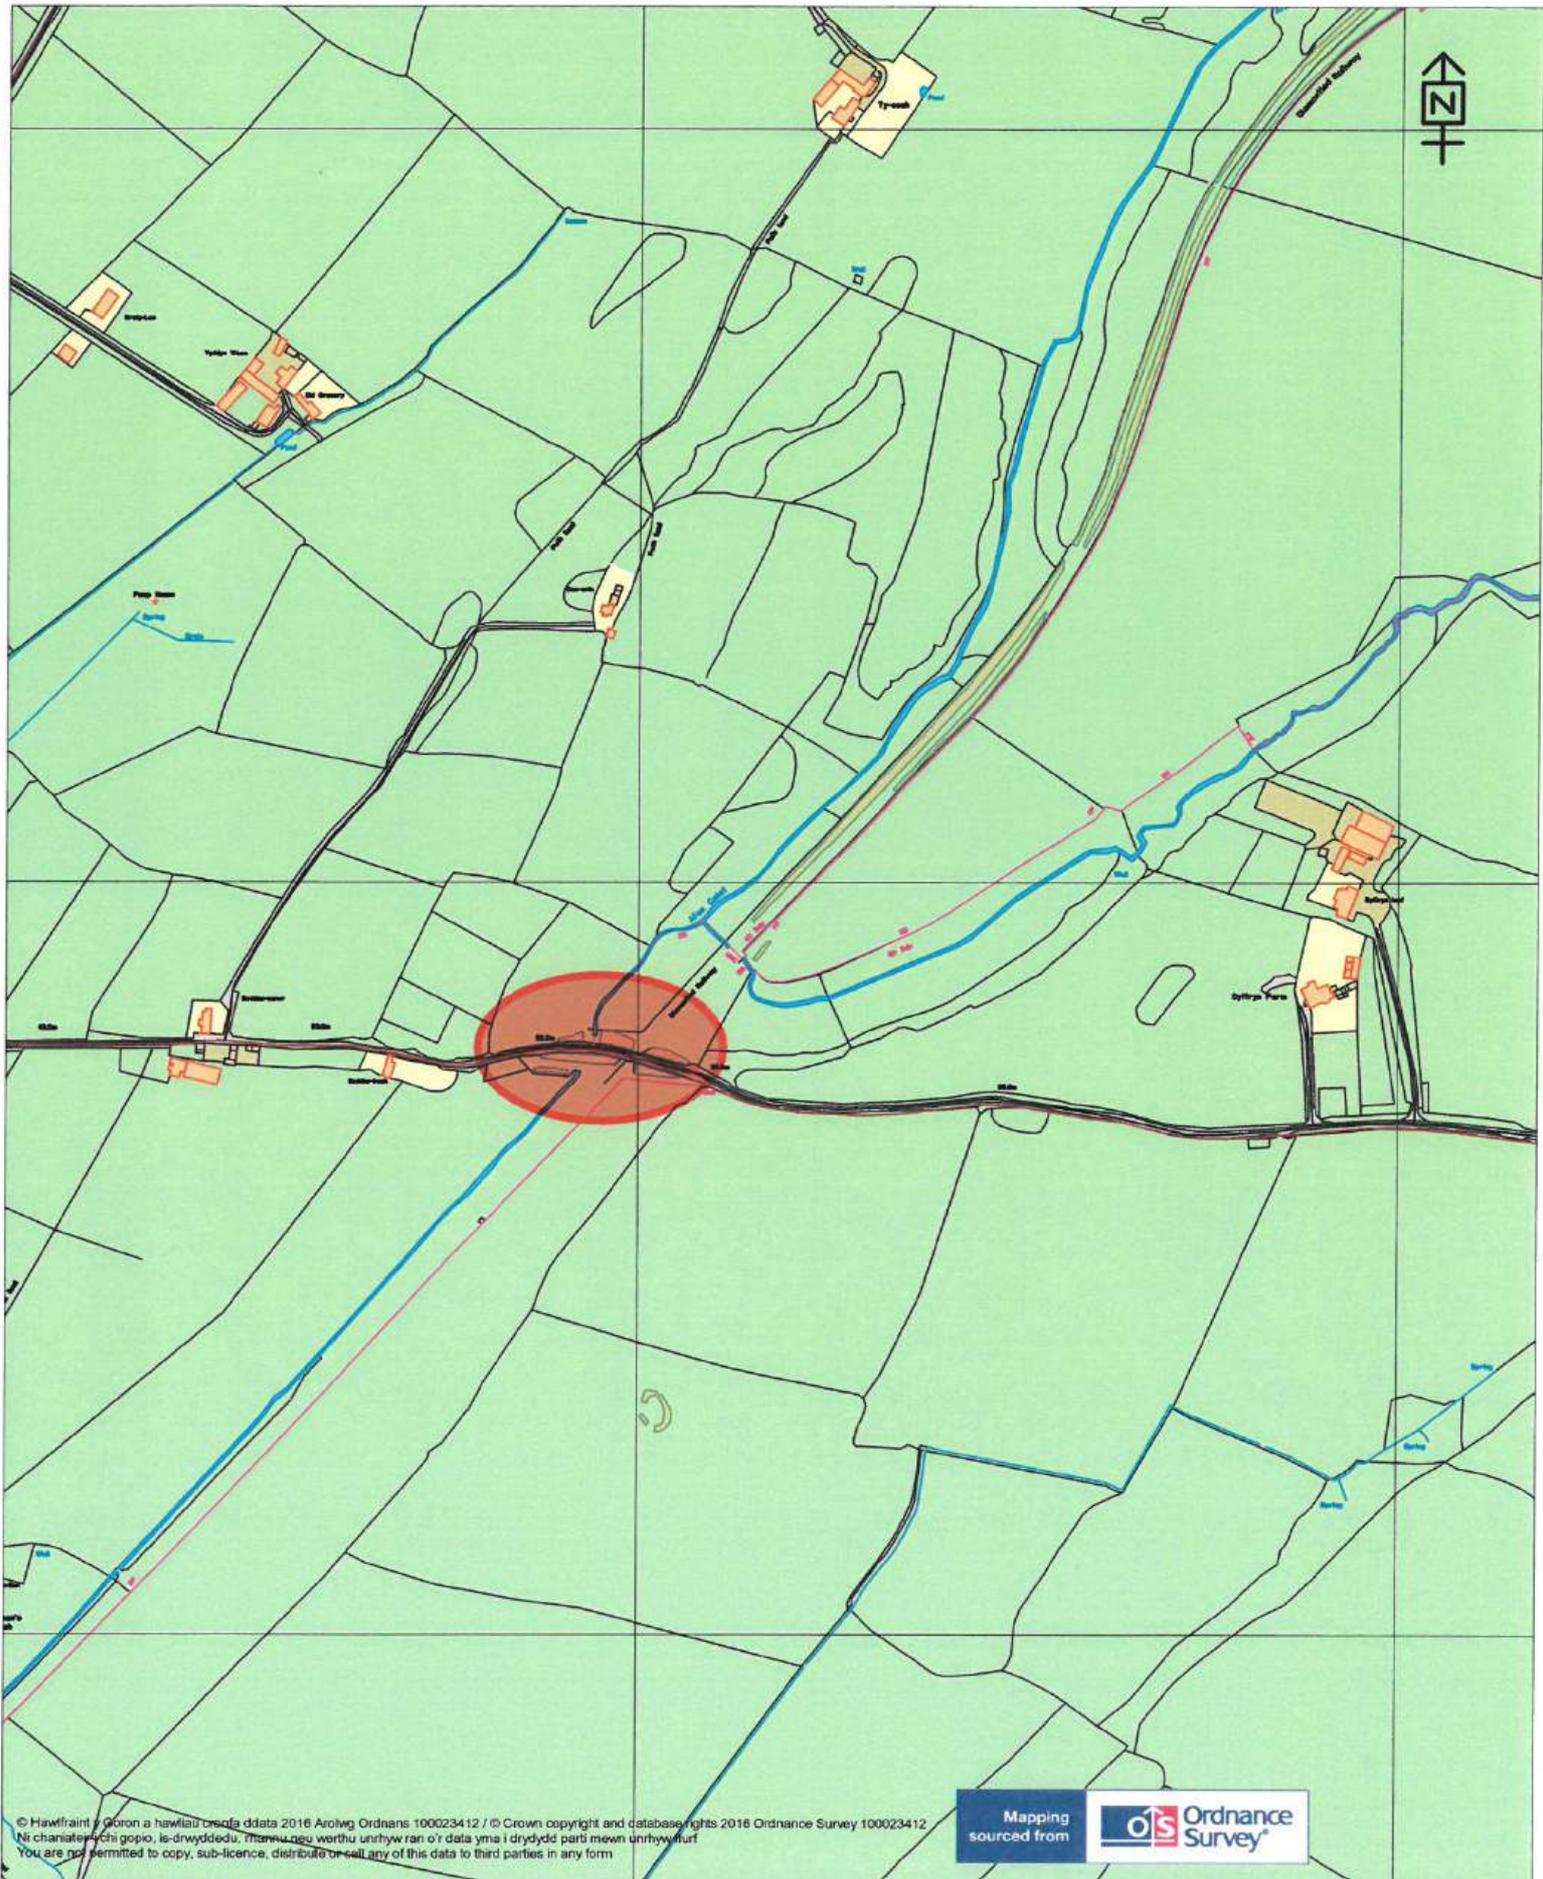

© Hawffraint / Goron a hawliau creadfa ddata 2016 Arolwg Ordnans 100023412 / © Crown copyright and database rights 2016 Ordnance Survey 100023412
 Ni chaniatir ffrichi gopio, is-dryddiedu, trwmu, llosgu, werthu unrhyw ran o'r data yma i drydydd parti mewn unrhyw ffurf.
 You are not permitted to copy, sub-licence, distribute or sell any of this data to third parties in any form




**CYNGOR SIR
YNYS MON
ISLE OF ANGLESEY
COUNTY COUNCIL**

Dewi R. Williams B.Sc., C.Eng., F.I.C.E., C.I.H.T.
Pennaeth Gwasanaeth / Head Of Service

Prifffyrdd, Gwastraff ac Eiddo / Highways, Waste and Property
Cyngor Sir Ynys Mon / Isle of Anglesey County Council
LL77 7TW

Title
**RHOSCEFNIHR
 WEIGHT RESTRICTION 7.5T
 SH499758
 GRID REFERENCE - 249975, 375887**

Scale 1:5000	
Drawn DRJ	Checked
Section	Date 10/11/2016
Dwg/Ref.No. S9_16	