



1:1000

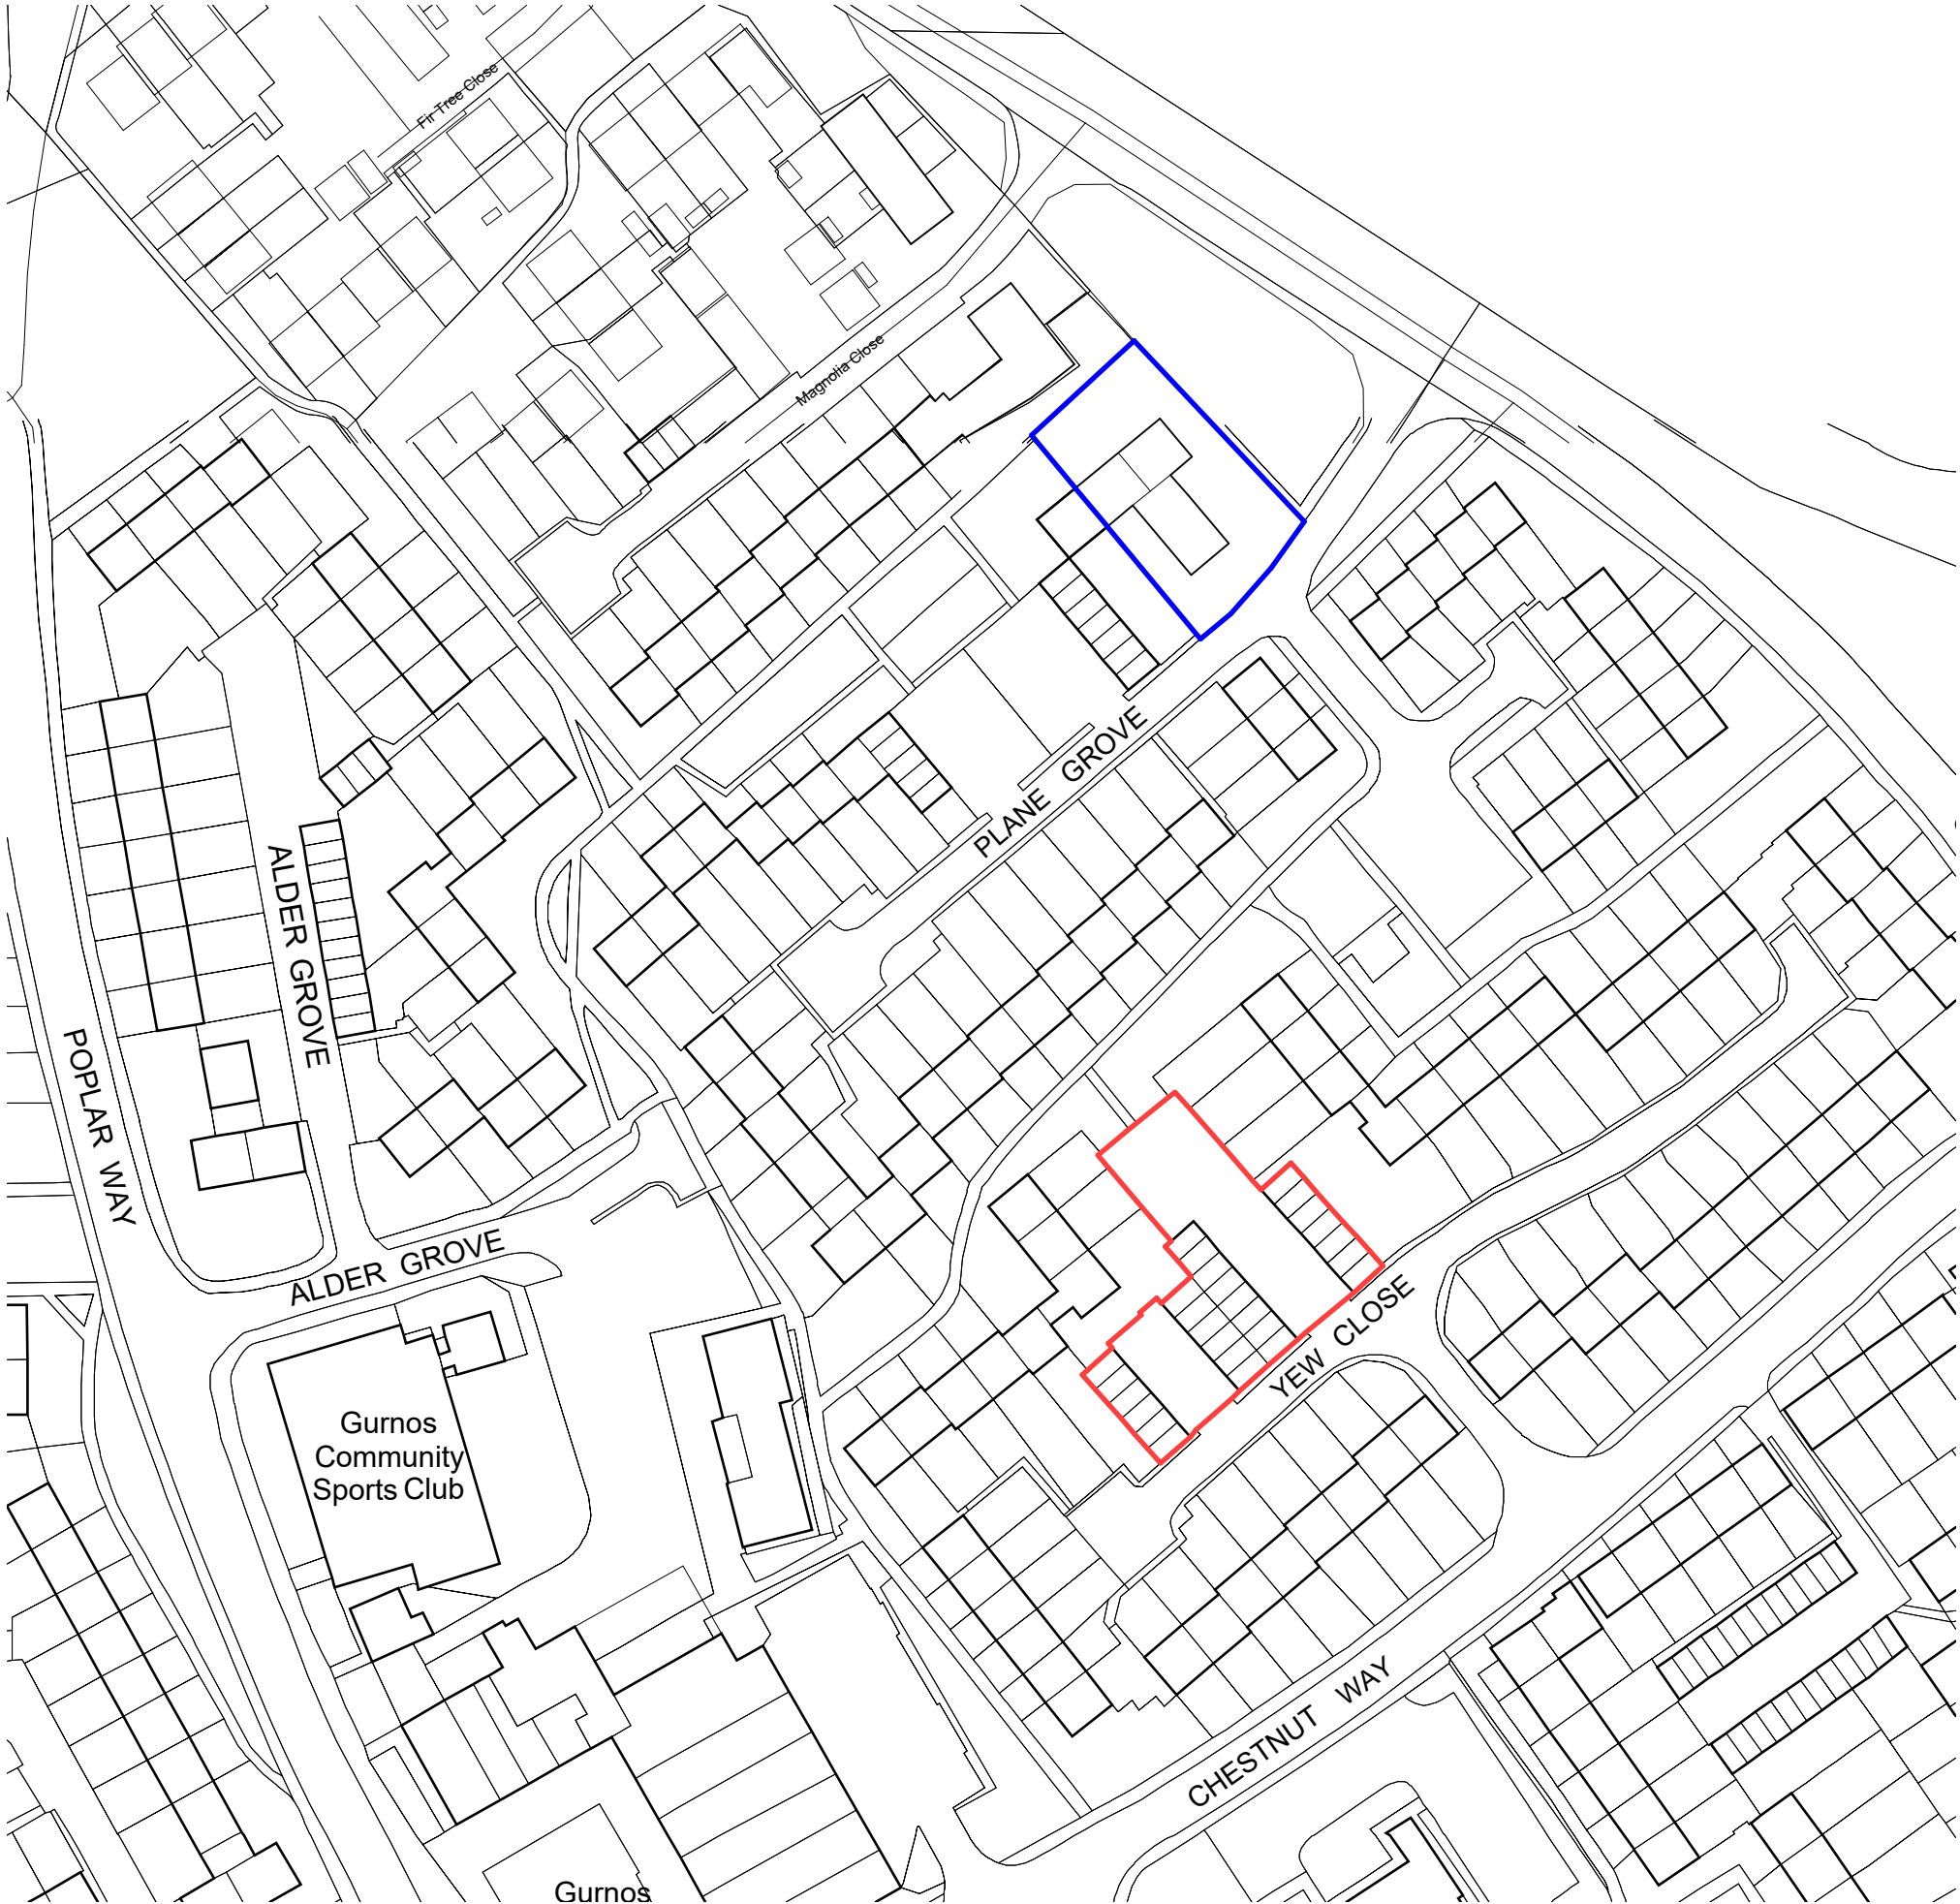

Revisions

A	Scale updated	PC	30.06.25
---	---------------	----	----------

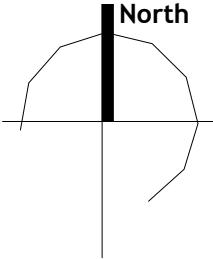

Notes

Do not scale from this drawing. Use figured dimensions only, which are displayed in millimeters unless stated otherwise. The contractor is requested to check all dimensions before work is put in hand. Any discrepancies within the drawing should be reported prior to commencement of works.

Copyright of this drawing belongs solely to CMKA Ltd. This drawing must only be used for the purpose for which it is supplied and its contents must not be reproduced for any purpose without written permission.

**CHAMBERLAIN  
MOSS  
KING**  
architecture

97a Glebe Street | Penarth  
Vale of Glamorgan | CF64 1EE

T. 02920 306400  
chamberlainkingmoss.co.uk

Project	YEW CLOSE, GURNOS ESTATE, MERTHYR
Project number	N575
Client	MERTHYR VALLEY HOMES
Title	Site Location Plan
Drawing number	A1.0
Scale	1 : 1000 at A3
Revision	A
Status	<b>PLANNING</b>
Drawn	PC
Date	06.02.25