


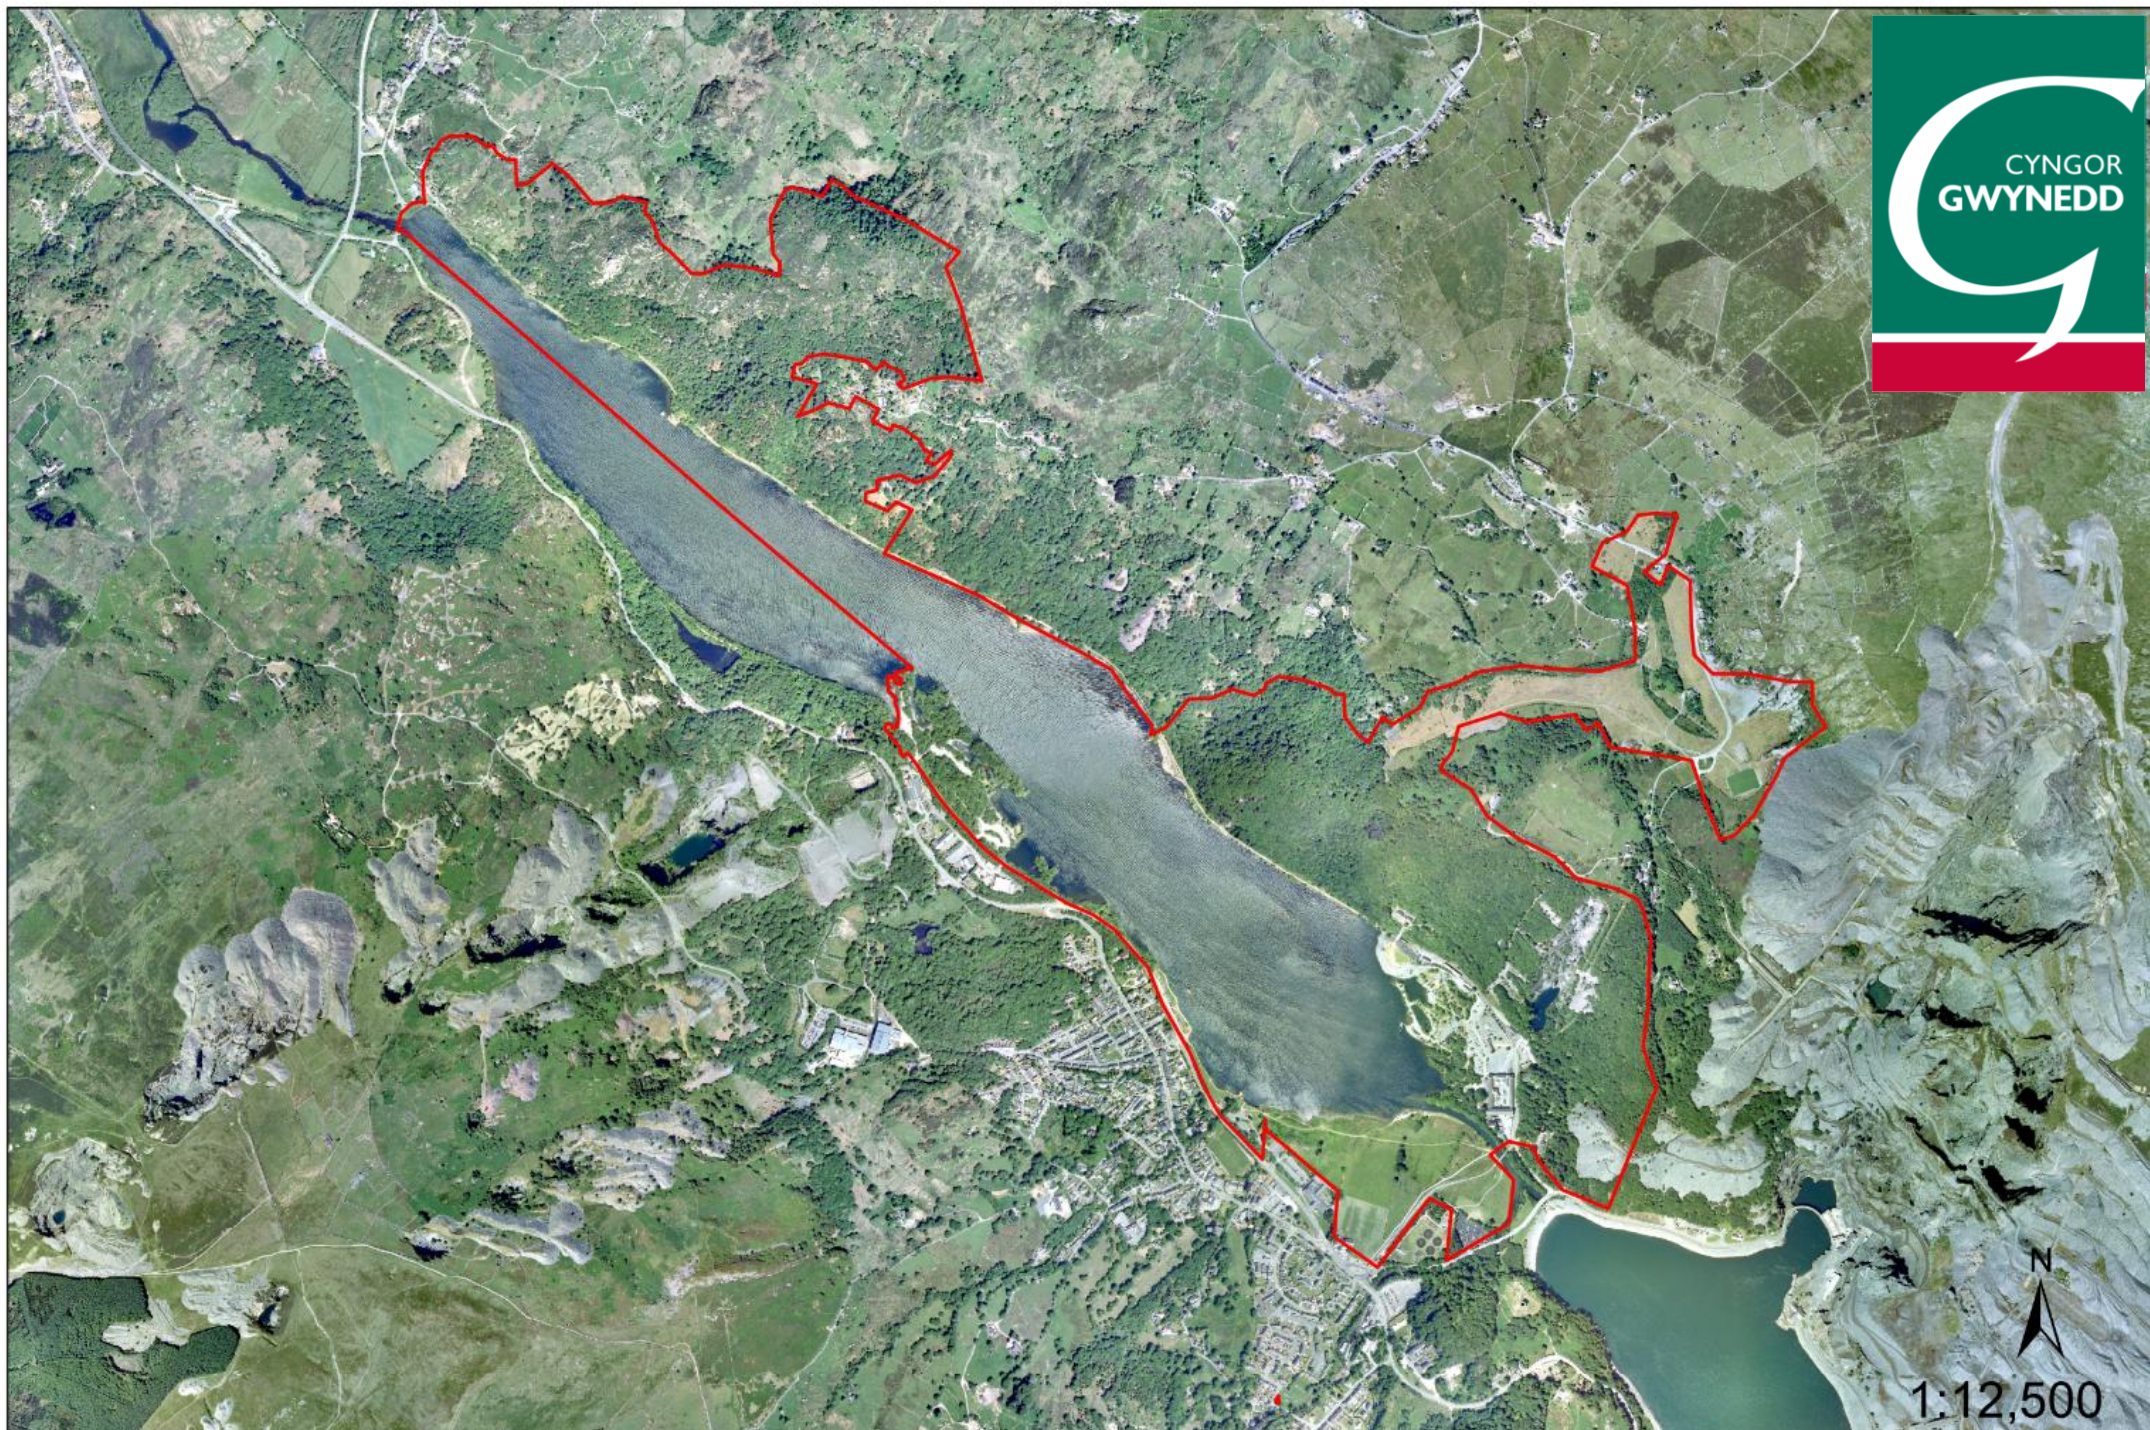

700 350 0

700 Meters

Parc Padarn

Cynllunio

Derbyn - 10/06/2024

Gweler Cynllun Diwygiedig
See Amended Plan



Note - The boundary of
Parc Padarn and
Cyngor Gwynedd's
ownership extends to
the full area of this map



PROJECT GILFACH DDU
PADARN COUNTRY PARK
JOB NUMBER LPCP.06
DRAWING TITLE LOCATION PLAN


DRAWING STATUS PLANNING
DRAWING NO. 001
REVISION -
SIZE & SCALE 1:1250 @ A3

First Issue JUNE 24

© Chambers Conservation Ltd
jennifer@chambersconservation.com
rob@chambersconservation.com
07484 133270 or 07919 300428
www.chambersconservation.com

Registered in England and Wales, no. 09787239
Registered address: Mercury House, High Street,
Tattenhall CH3 9PX
Do not scale from this drawing unless agreed



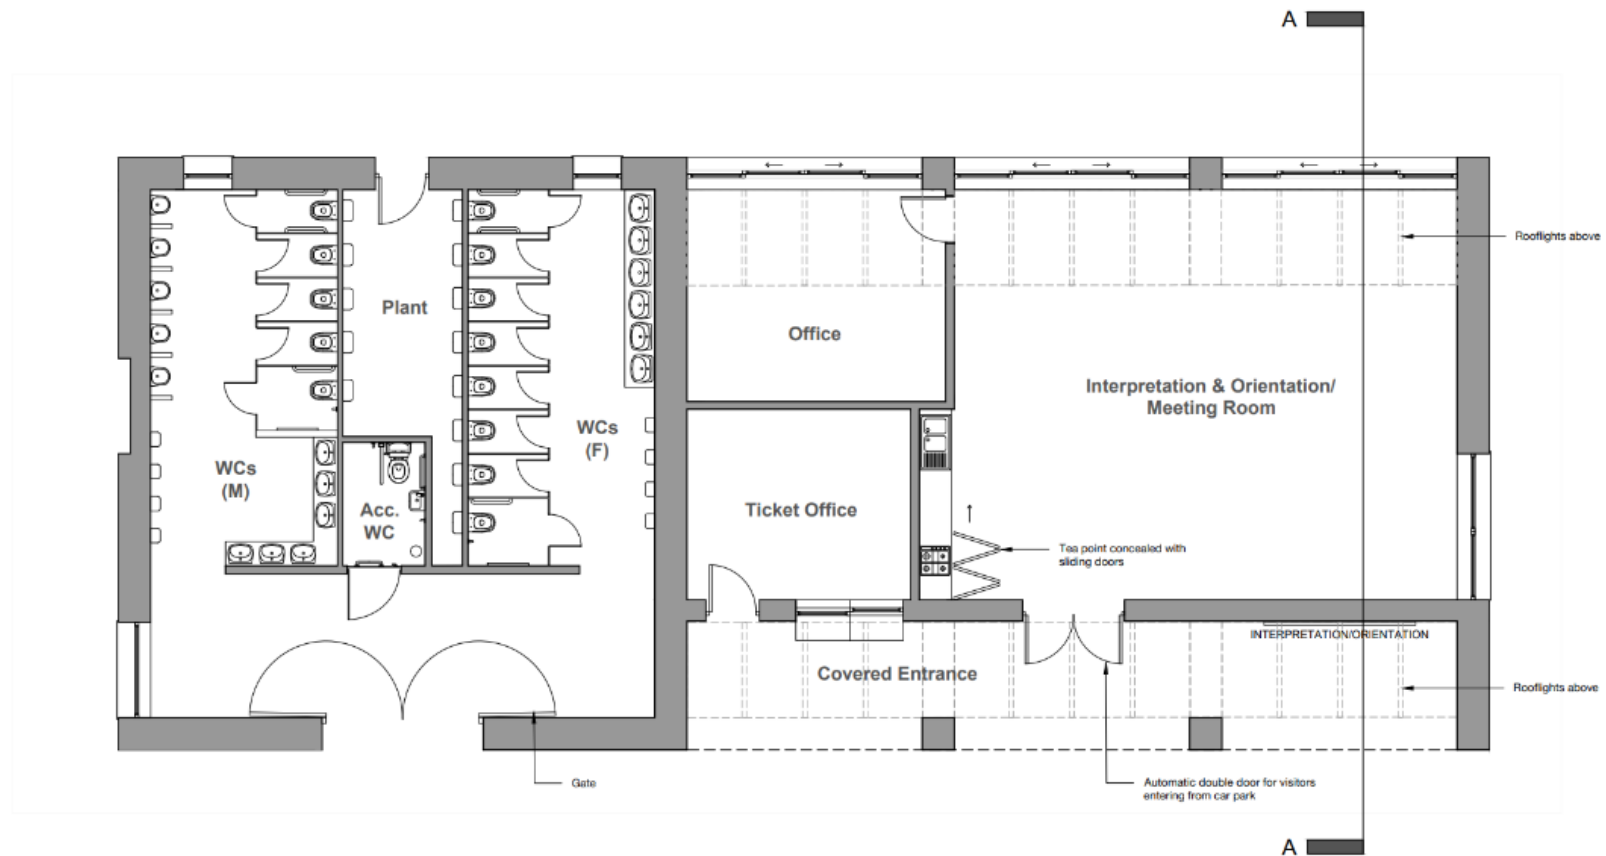

PROJECT GILFACH DDU
PADARN COUNTRY PARK
JOB NUMBER LPCP.06
DRAWING TITLE PROPOSED PLAN


DRAWING STATUS PLANNING
DRAWING NO. 104
REVISION -
SIZE & SCALE 1:100 @ A3

First Issue JUNE 24

© Chambers Conservation Ltd
jennifer@chambersconservation.com
rob@chambersconservation.com
07484 133270 or 07919 300428
www.chambersconservation.com

Registered in England and Wales, no. 09767239
Registered address: Mercury House, High Street,
Tattenhall, Chester CH3 9PX
Do not scale from this drawing unless agreed



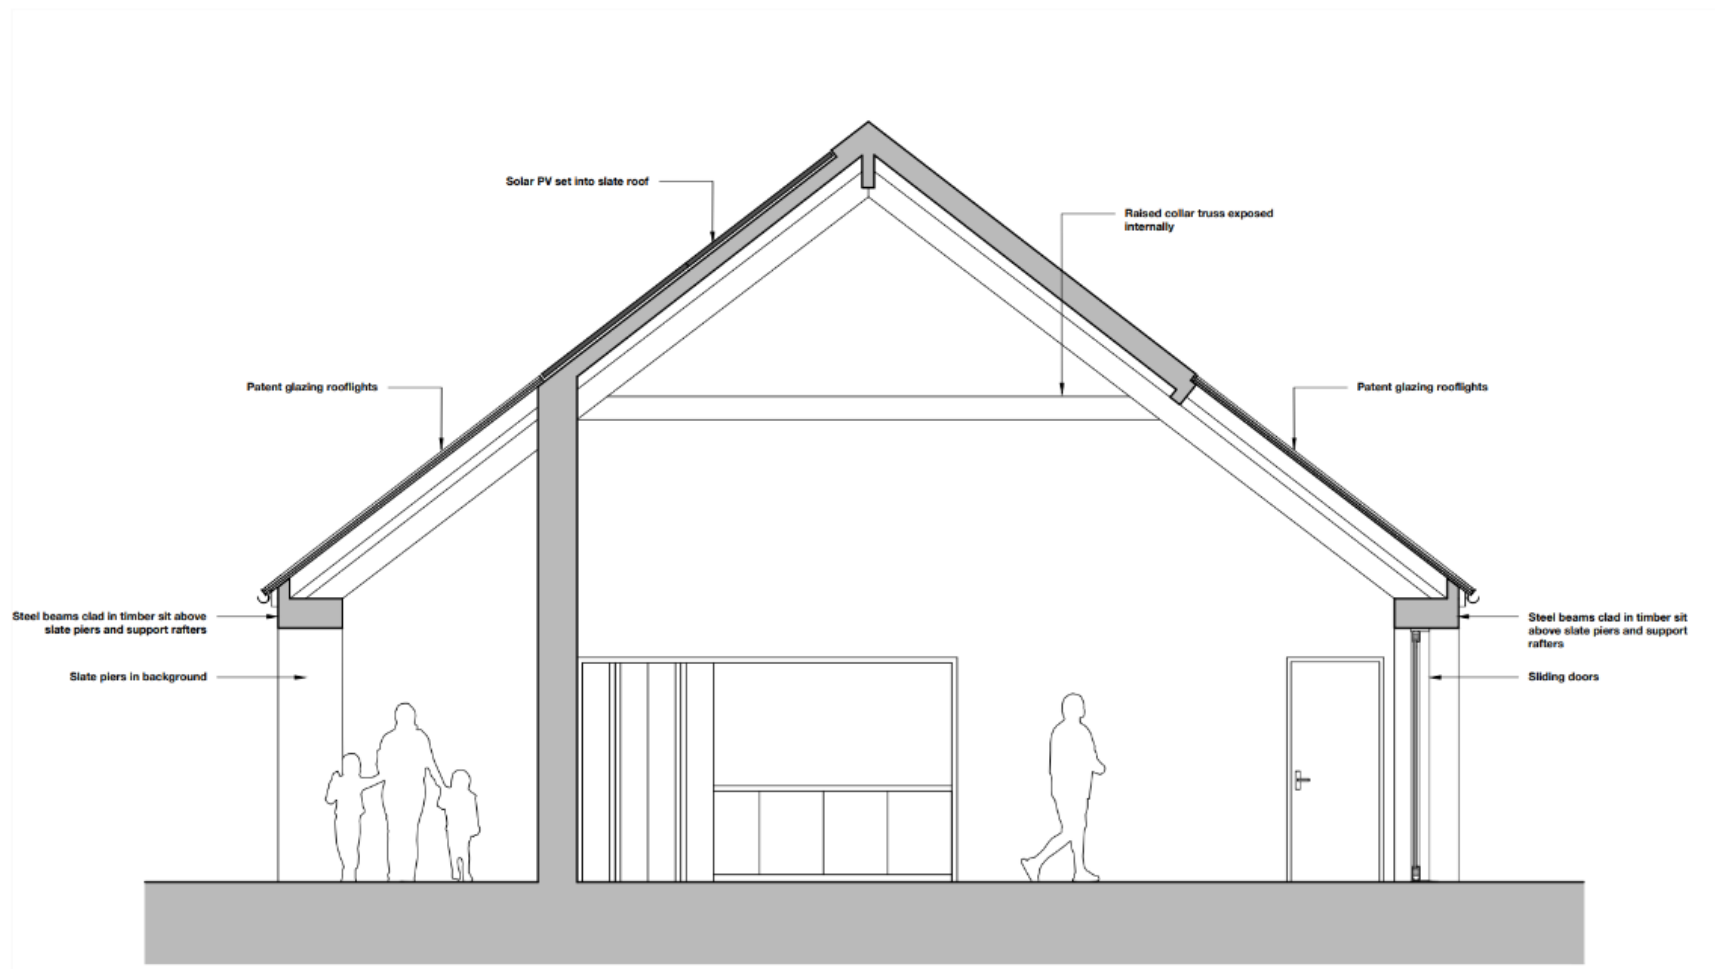

PROJECT GILFACH DDU
PADARN COUNTRY PARK

JOB NUMBER LPCP.06

DRAWING TITLE PROPOSED SECTION AA

DRAWING STATUS PLANNING

DRAWING NO. 107

REVISION -

SIZE & SCALE 1:50 @ A3

First Issue JUNE 24

© Chambers Conservation Ltd
jennifer@chambersconservation.com
rob@chambersconservation.com
07484 133270 or 07919 300428
www.chambersconservation.com

Registered in England and Wales, no. 09787239
Registered address: Mercury House, High Street,
Tattonhall, Chester CH3 9PX
Do not scale from this drawing unless agreed



