


STAGELIGHTING EQUIPMENT RACKS - STAGELIGHTING RACK ROOM LEVEL 01

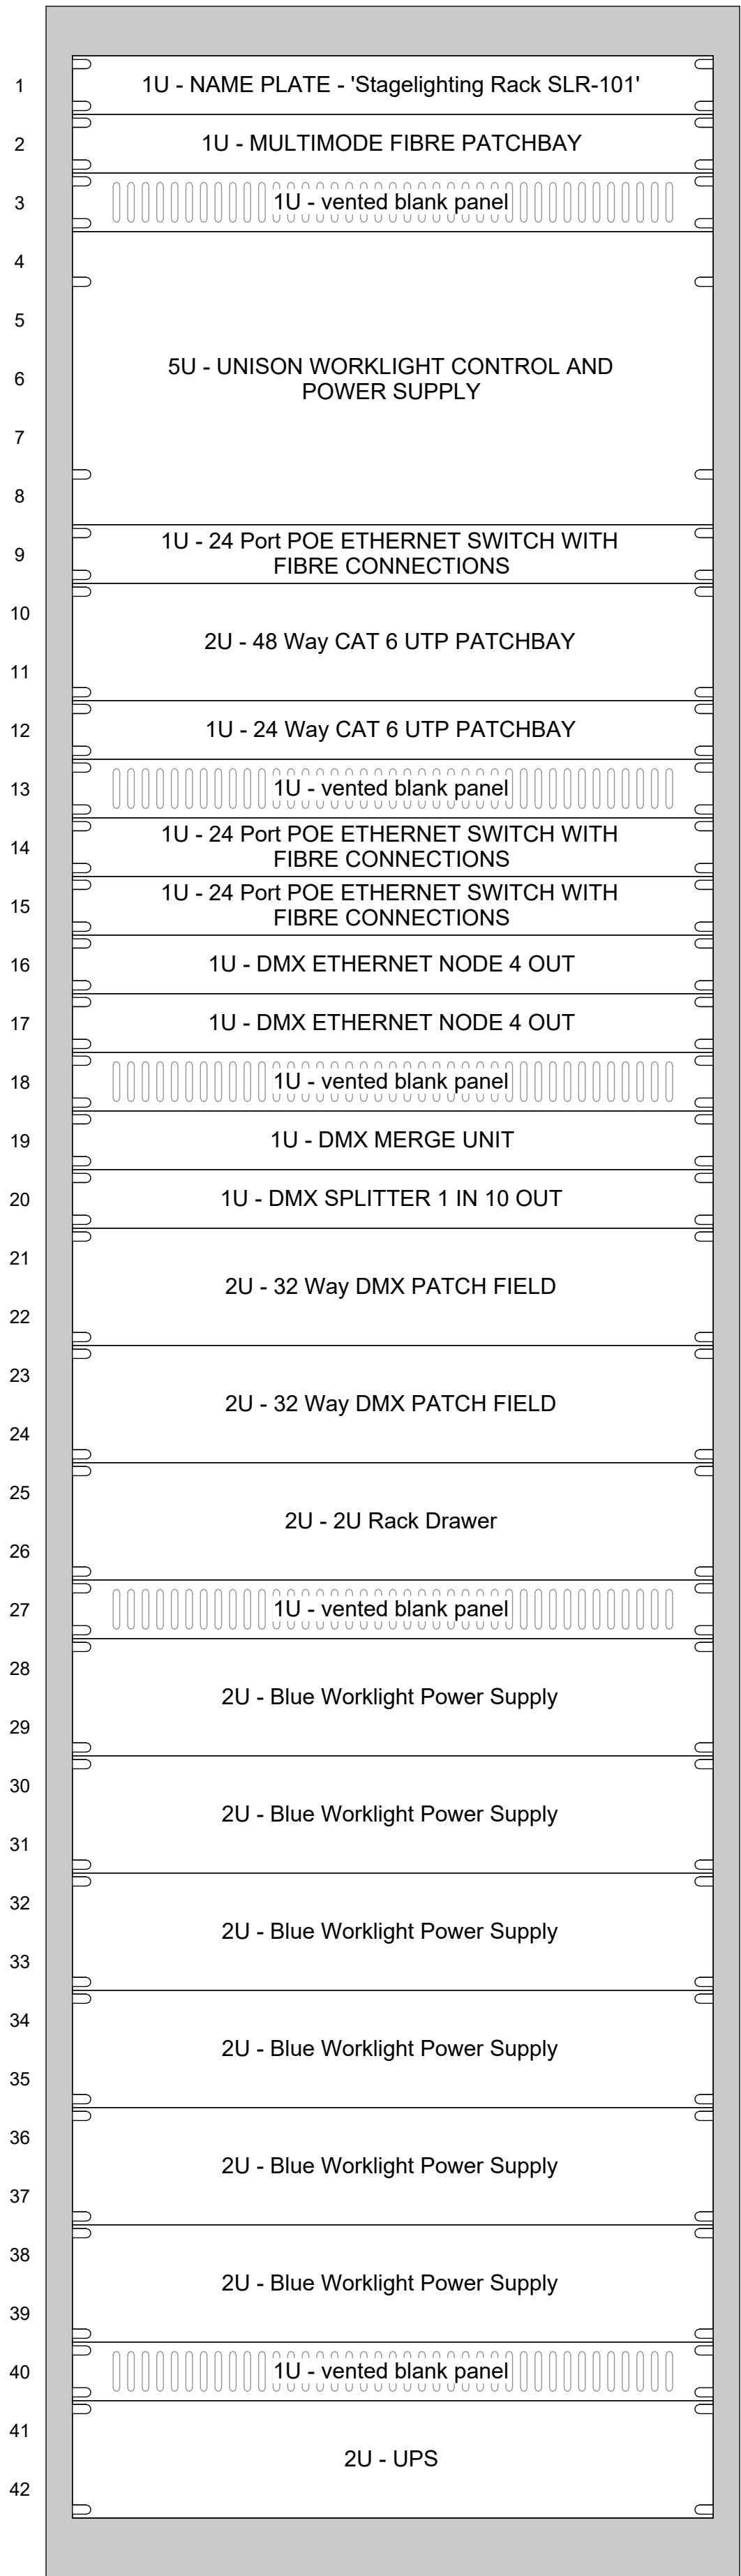

SLR-101  
Stagelighting Data Rack  
Floor Mounted

Notes:-

This drawing shows the design intent for the layout of stagelighting and audiovisual equipment within the equipment racks.

Please see drawing LVC-CBL-ES-GA-003 which details the layout of the rack room.

All containment connecting to these equipment racks will be designed, supplied and installed by the Electrical Contractor.

Equipment racks should be installed as per the Charcoalblue detail drawing number LVC-CBL-SLAV-DT-001.

|     |             |            |
|-----|-------------|------------|
| A   | TENDER      | 10/11/2025 |
| Rev | Description | Date       |

Project title:

VENUE CYMRU, LLANDUDNO

Drawing Title:

STAGELIGHTING SYSTEMS

STAGELIGHTING DATA RACK - TYPICAL DETAILS

LEVEL 1

Drawing Type:

ASSEMBLY DRAWING

**CHARCOALBLUE**



**THEATRICAL  
INNOVATION**

**ESTD  
2004**

17 Short Street, London SE1 8LJ  
T +44 (0)20 7928 0000  
www.charcoalblue.com

|                     |          |         |            |
|---------------------|----------|---------|------------|
| Scale               | Size     | Status  |            |
| 1:4                 | A1       | Tender  |            |
| Drawn               | Date     | Checked | Date       |
| SDE                 | 20/10/25 | JN      | 05/11/2025 |
| DRAWING NUMBER      |          | REV     |            |
| LVC-CBL-SLAV-AS-003 |          | A       |            |