




AUDIOVISUAL EQUIPMENT RACKS - LEVEL 1

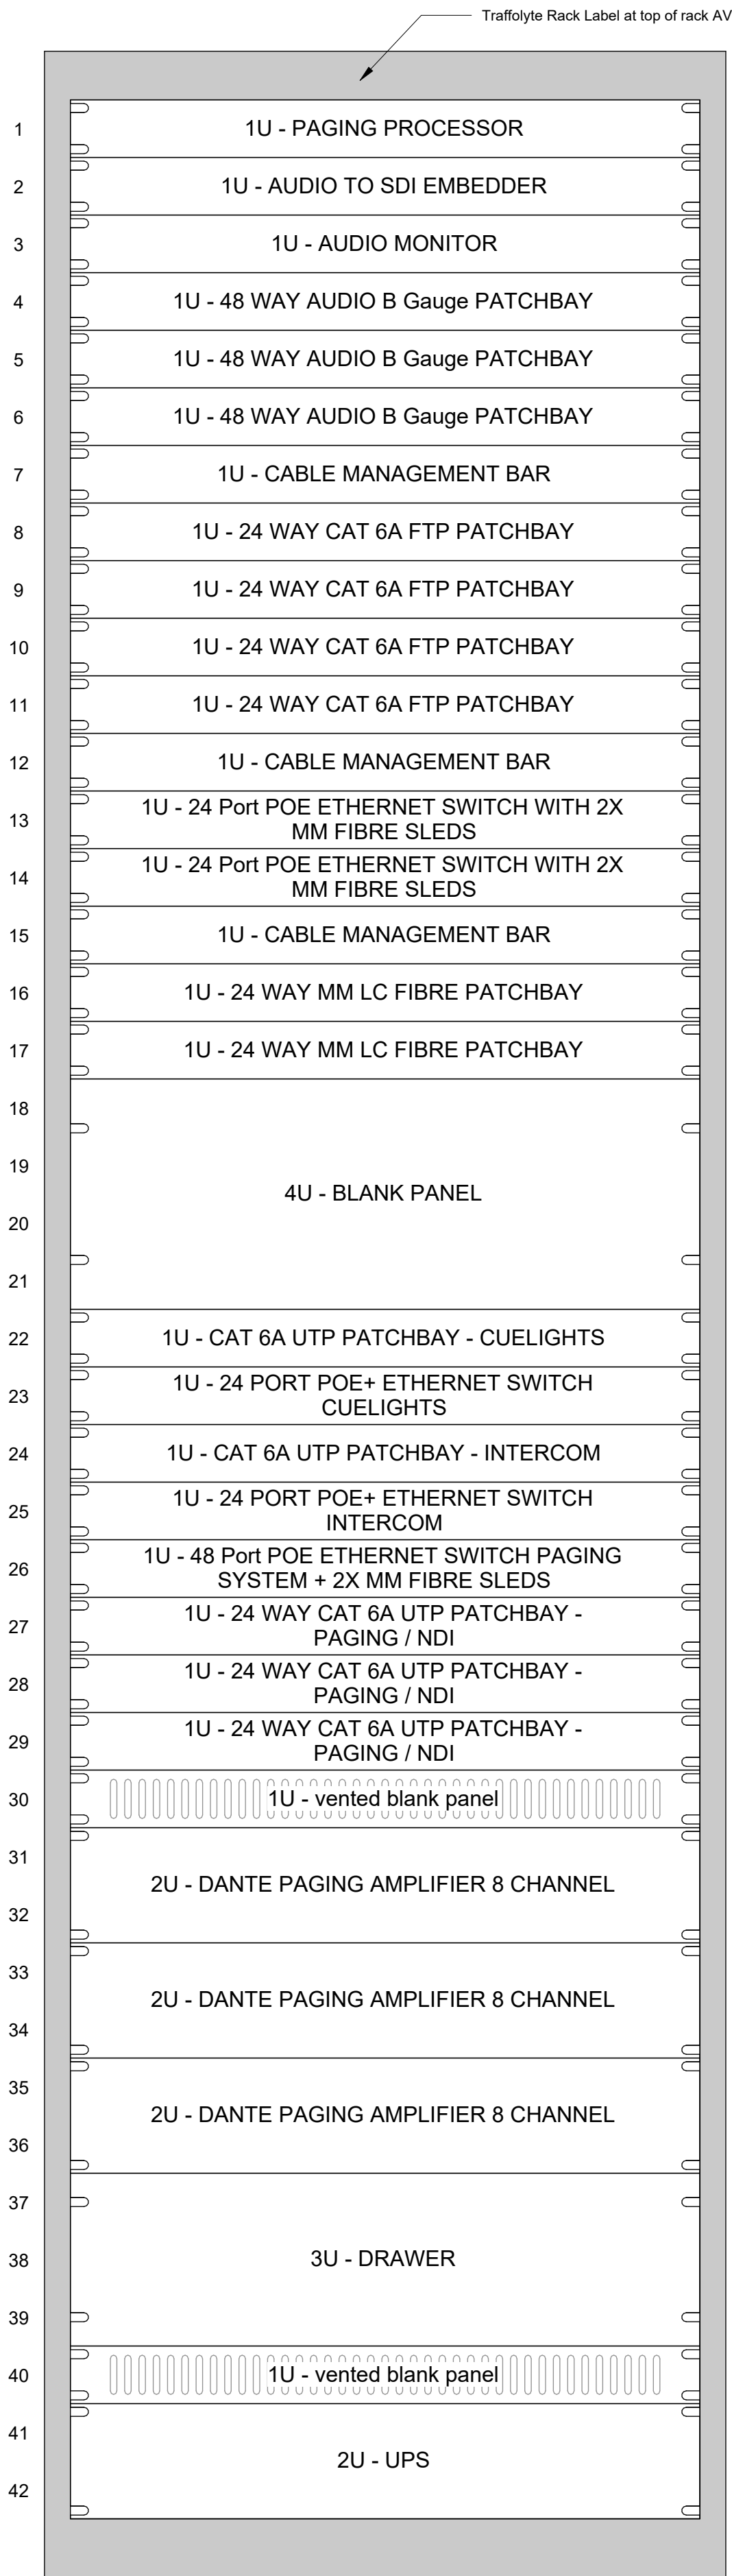


AVR 101
Level 1 SL / AV Rack Room
Floor Mounted

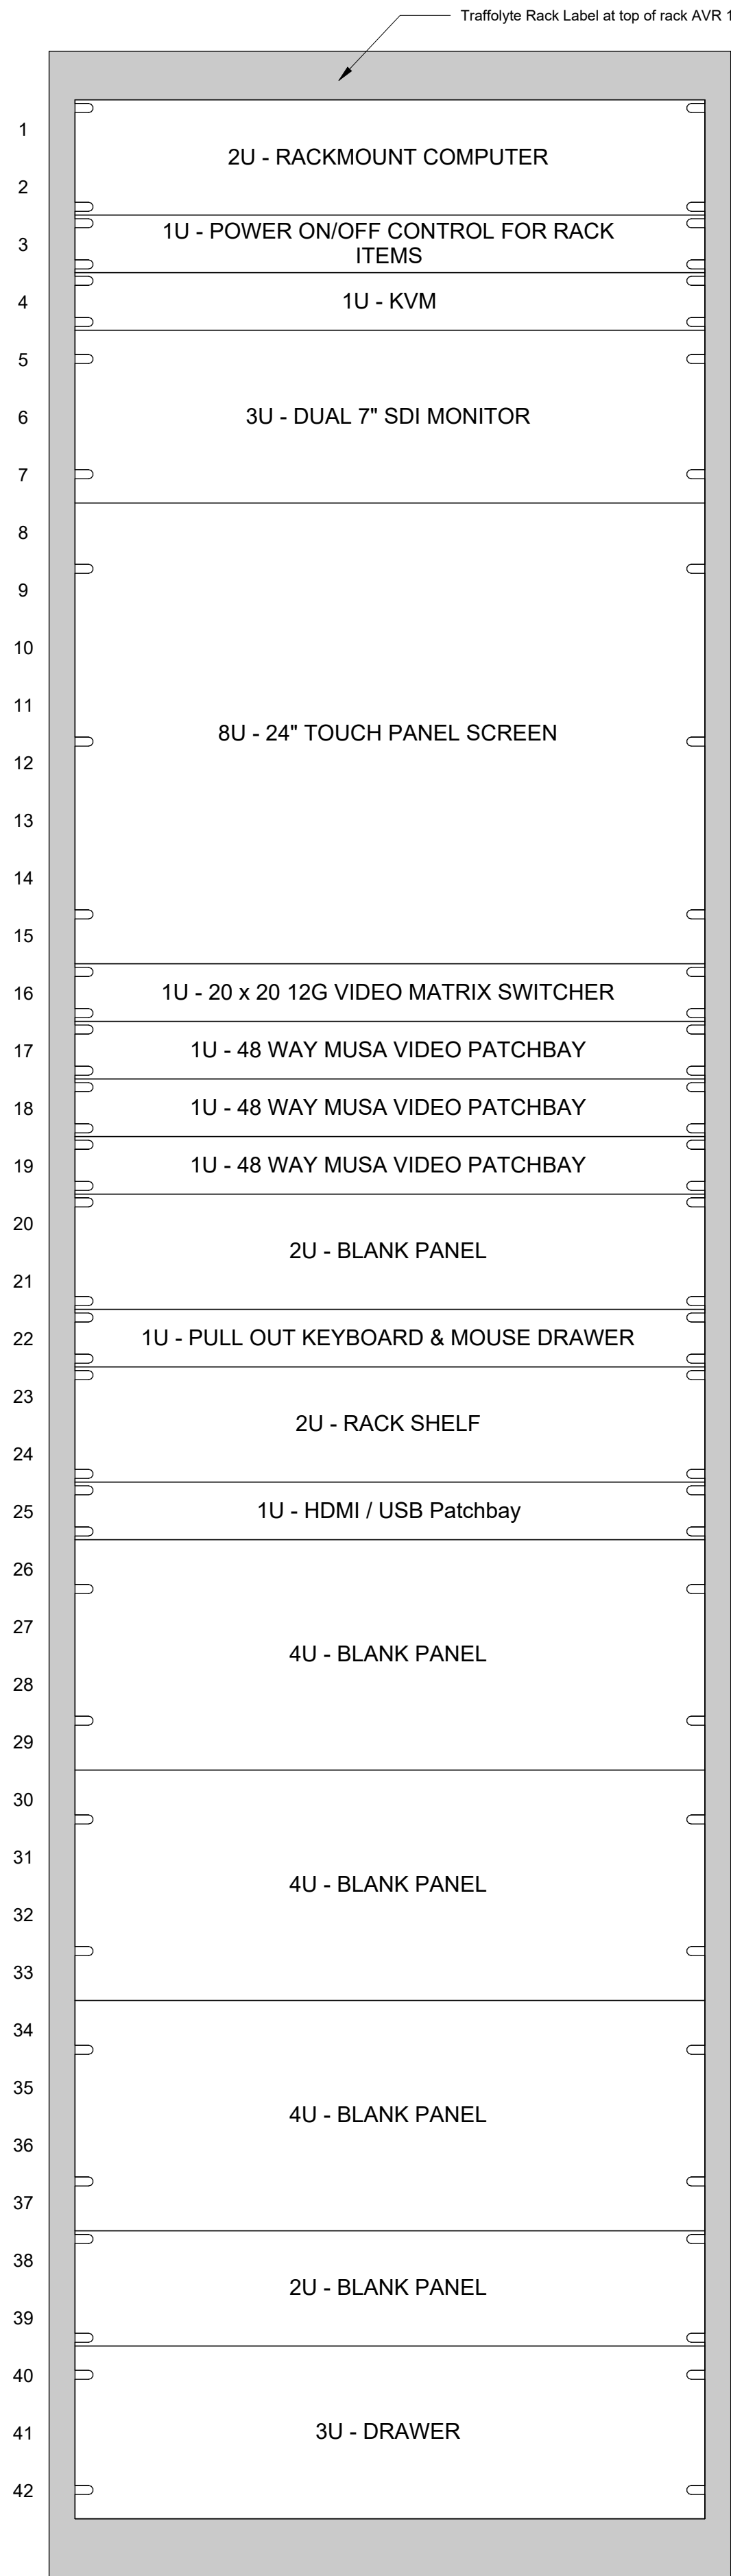

AVR 102
Level 1 SL / AV Rack Room
Floor Mounted

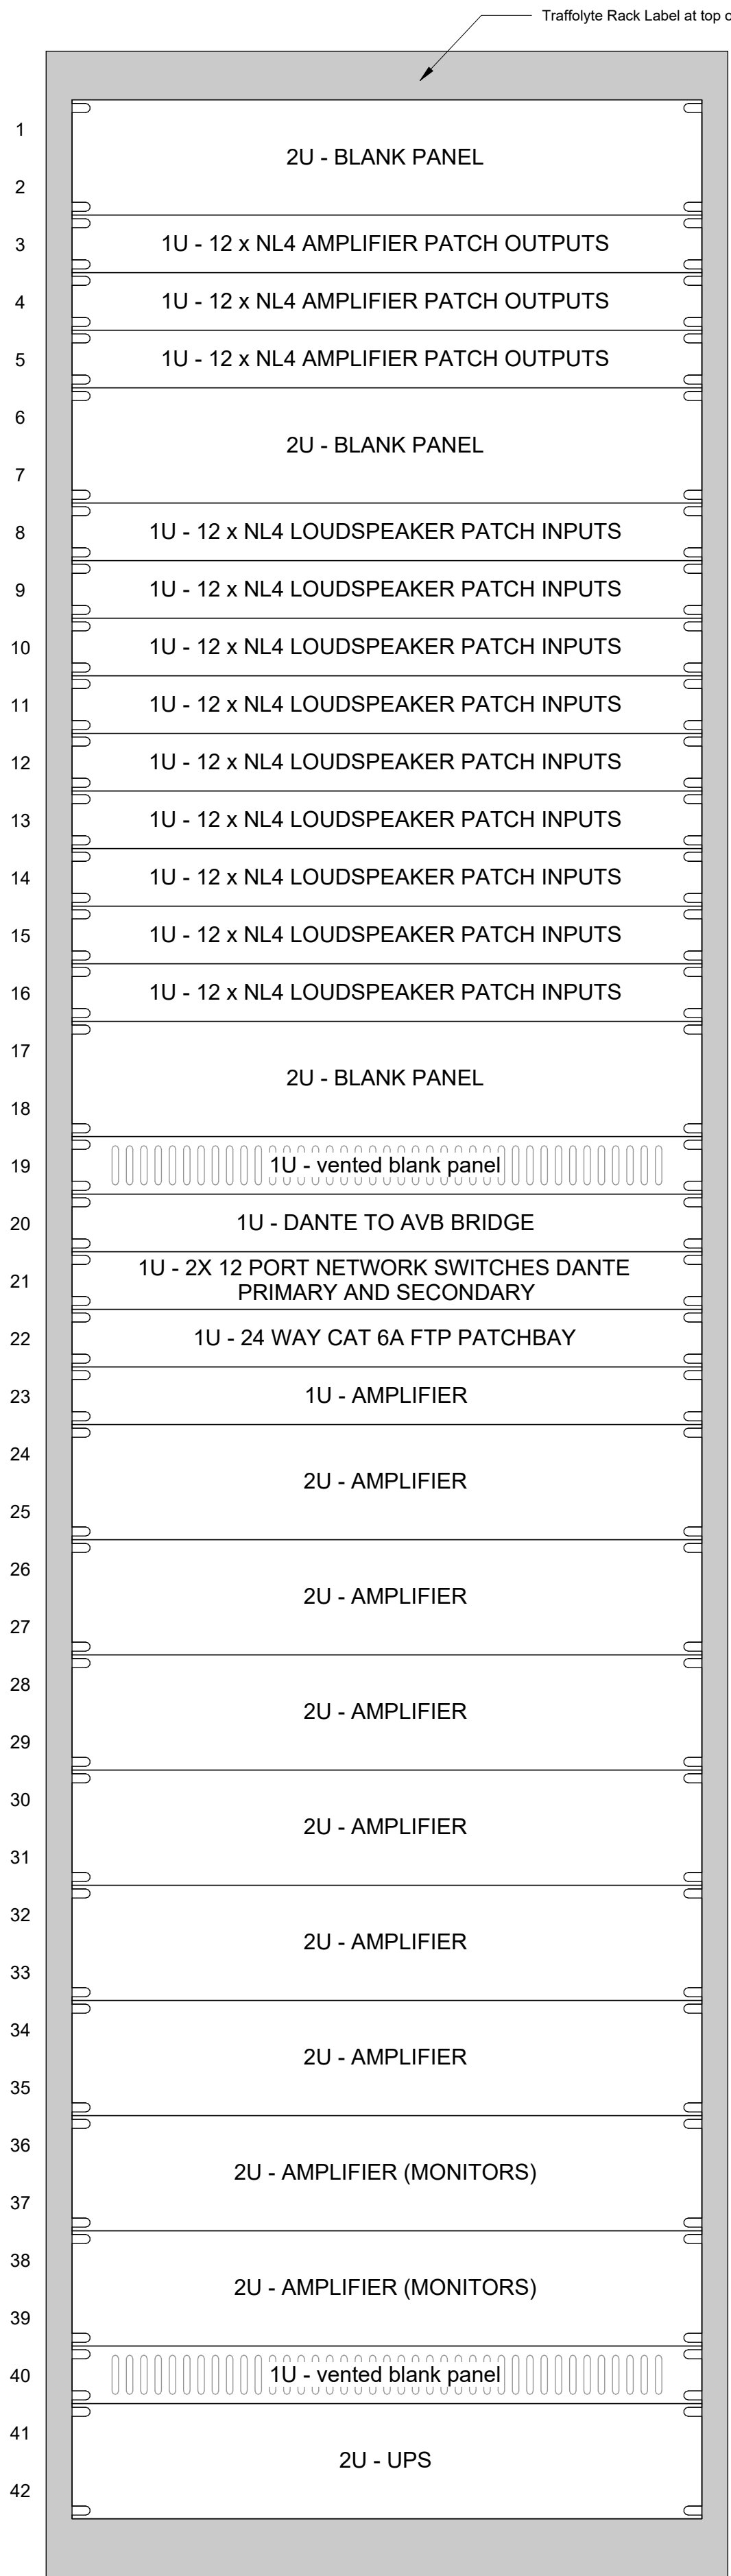

AVR 103
Level 1 SL / AV Rack Room
Floor Mounted

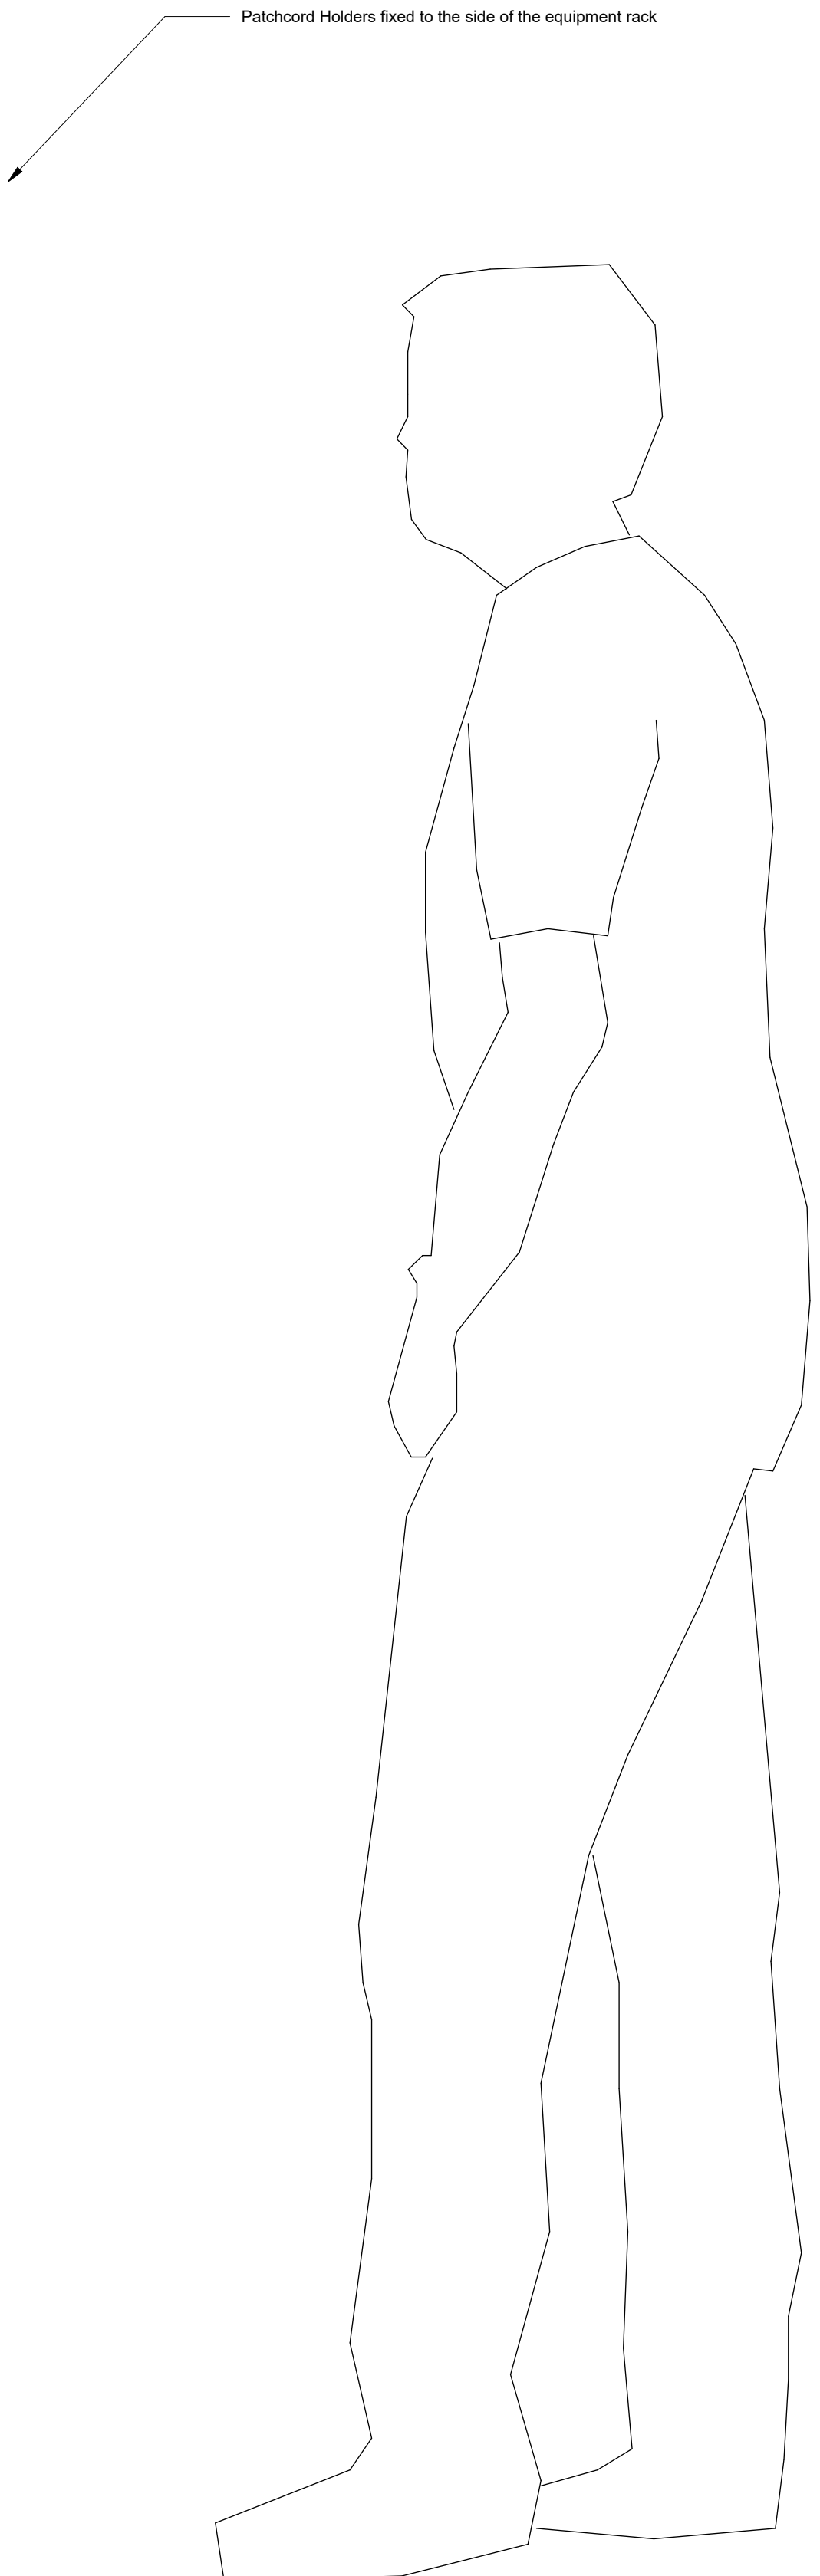

Notes:-

This drawing shows the design intent for the layout of audiovisual equipment within the equipment racks.

All containment connecting to these equipment racks will be designed, supplied and installed by the Specialist AV Contractor

Equipment racks should be installed as per the Charcoalblue detail drawing number LVC-CBL-SLAV-DT-001

All connections from rack equipment should be landed on patchbays, not using brush strips.

Rack strips should be clearly labelled and where appropriate, colour coded to indicate different equipment types and uses. This colour coding should then be used for the patchbay cables.

A	TENDER	10/11/2025
Rev	Description	Date

Project title:

VENUE CYMRU, LLANDUDNO

Drawing Title:

AUDIOVISUAL SYSTEMS

PROPOSED LAYOUT OF RACK EQUIPMENT

LEVEL 1

Drawing Type:

ASSEMBLY DRAWING

CHARCOALBLUE



THEATRICAL INNOVATION **ESTD 2004**

17 Short Street, London SE1 8LJ
T +44 (0)20 7928 0000
www.charcoalblue.com

Scale	Size	Status	
1:4	A1	Tender	
Drawn	Date	Checked	Date
DB	20/10/25	JN	05/11/2025
DRAWING NUMBER		REV	
LVC-CBL-SLAV-AS-004		A	