


AV/1 Containment - Audiovisual Power wiring


Main Theatre

AV/SL Rack room Level 01

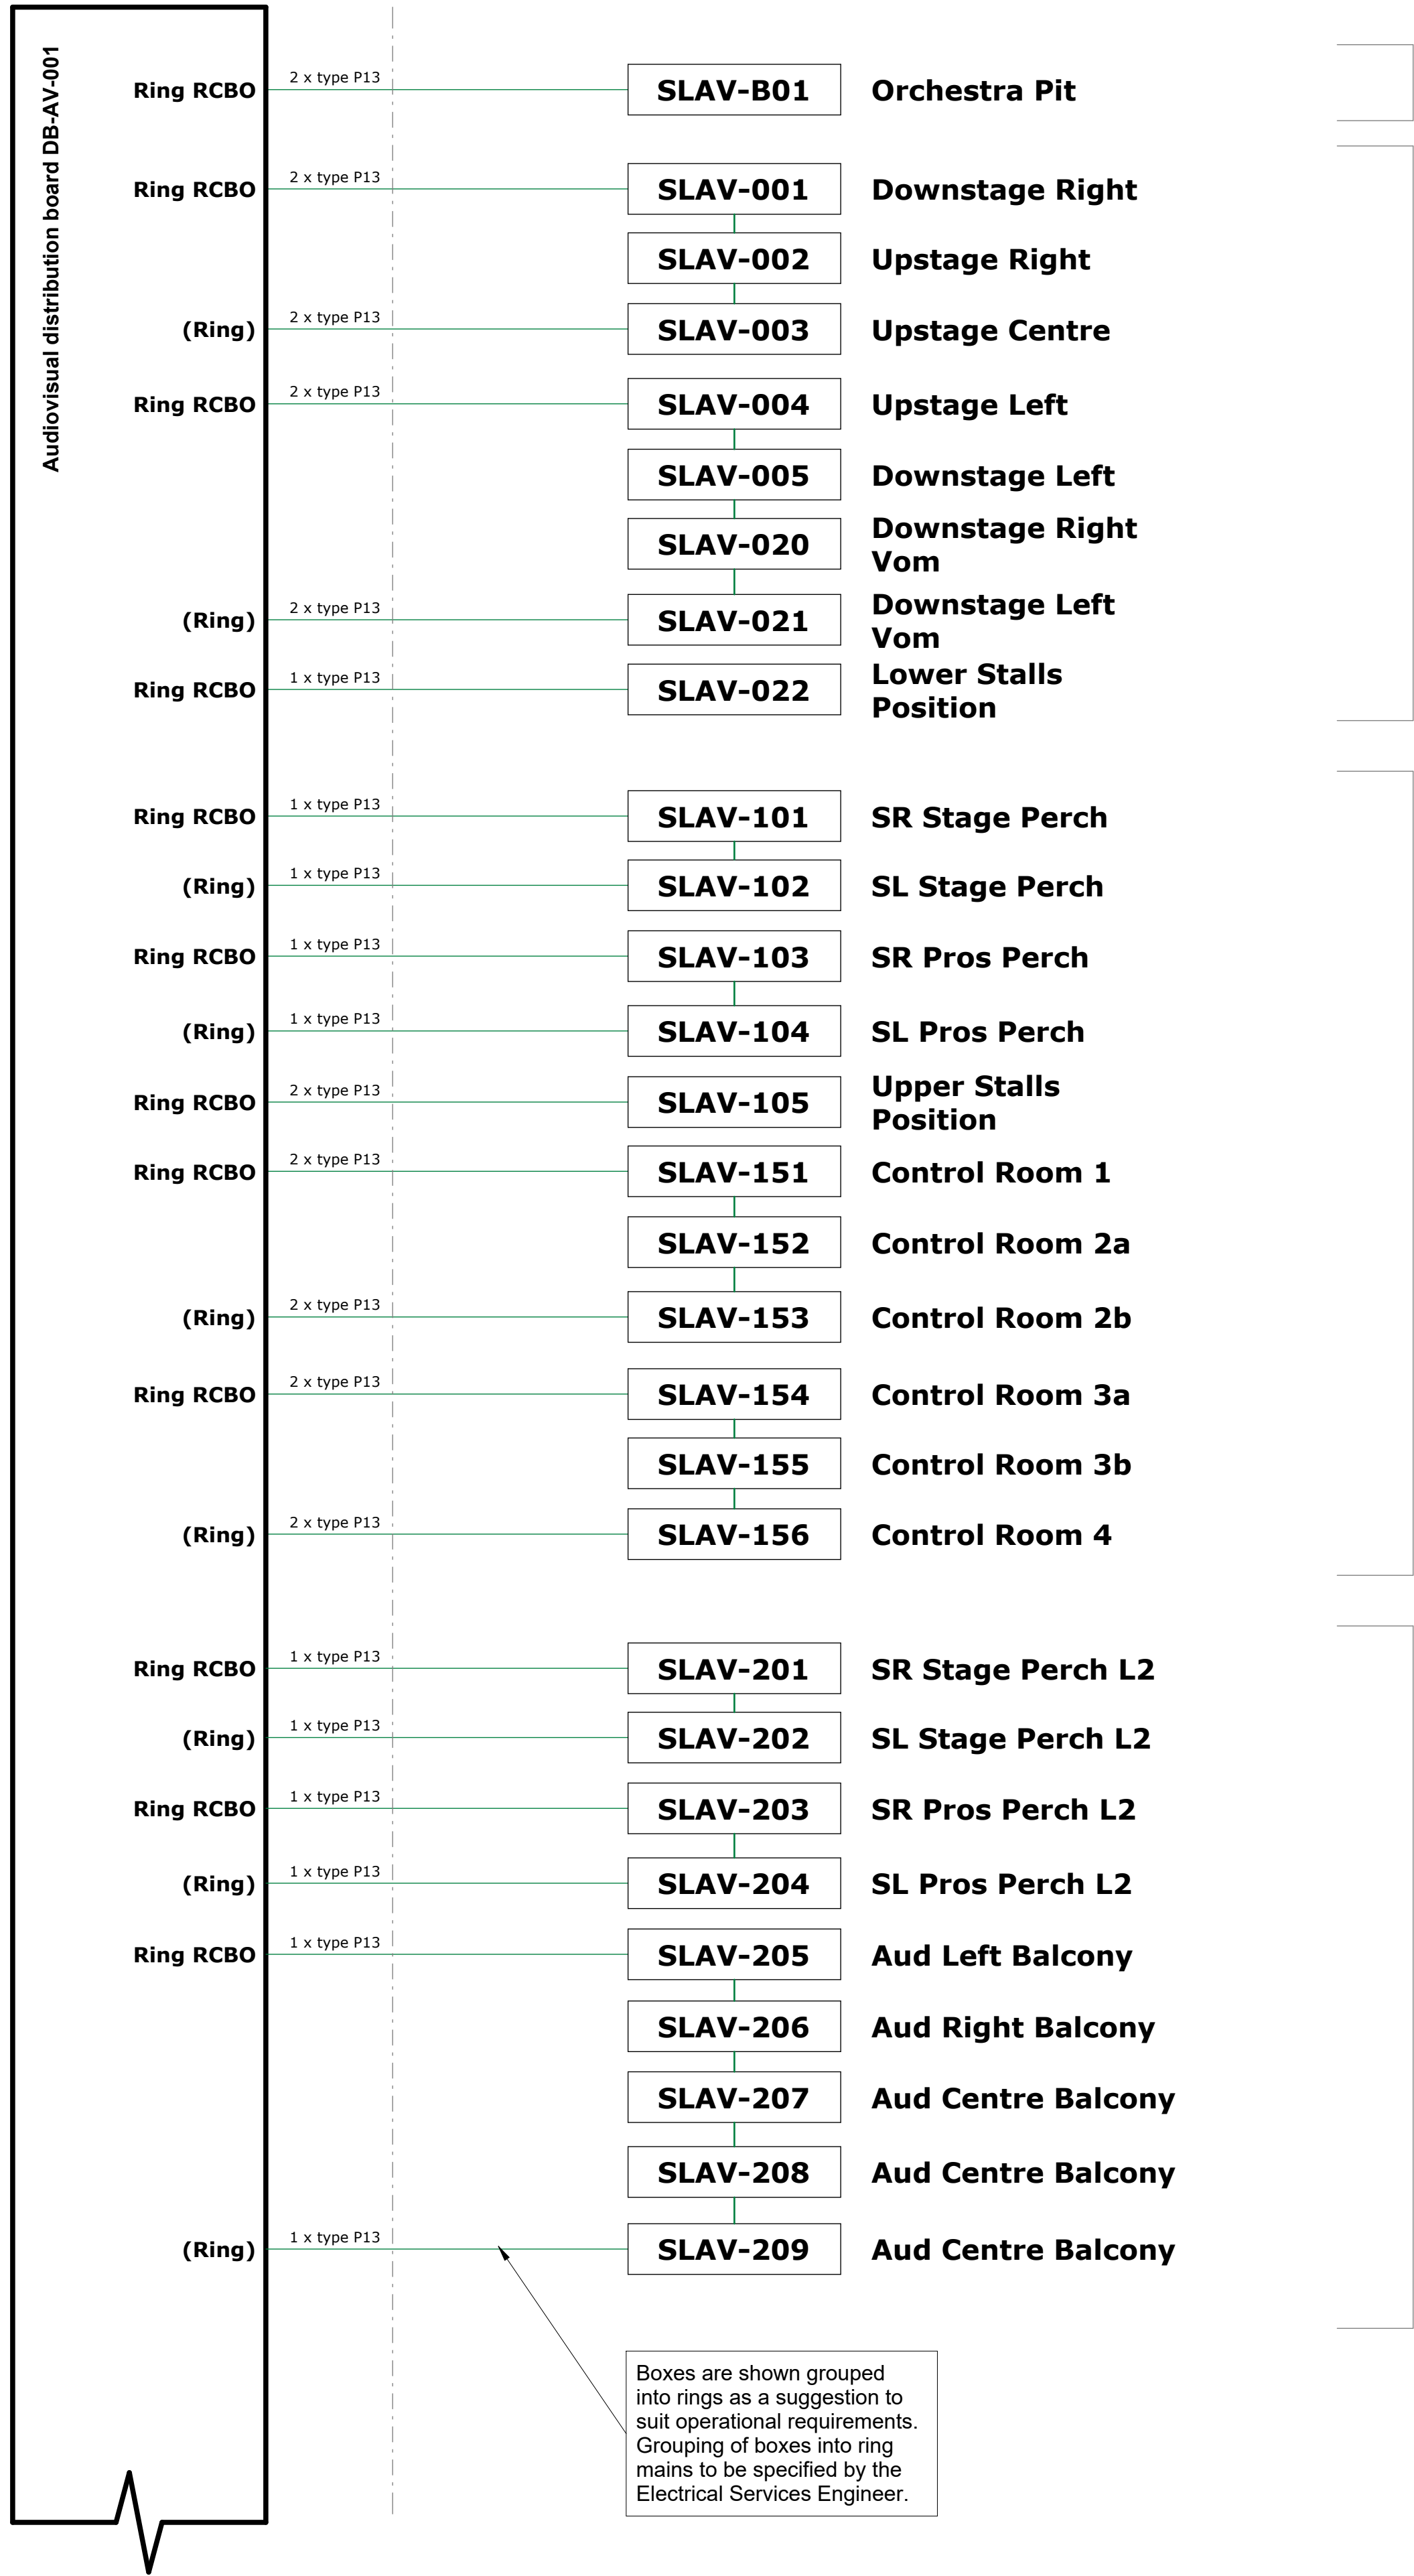

Continued on next column

AV/SL Rack room Level 01

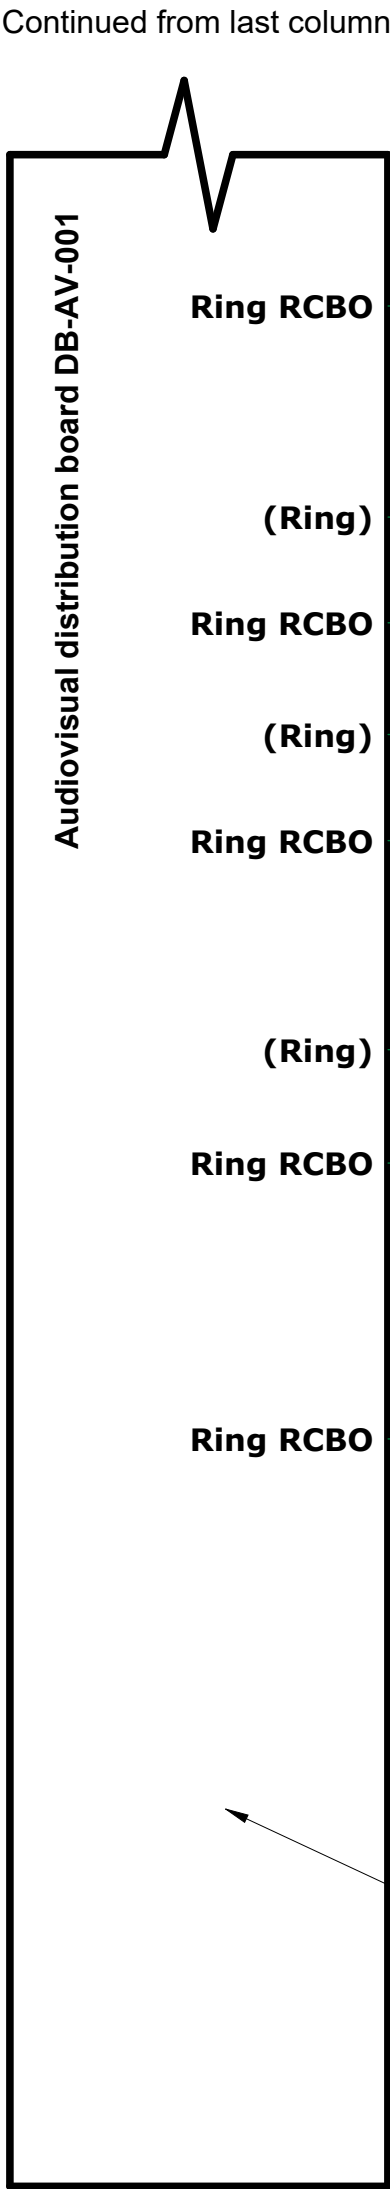

All AV Power supplies on this project to be terminated to Metal Clad type twin 13A outlets, mounted separately to their respective SLAV panel. Numbering here is used to identify locations as shown on the general arrangement drawings.

Notes:-

This drawing should be printed in colour for clarity.

This series of drawings shows the power cabling within the AV/1 containment group.

This drawing is to be read in conjunction with the Facilities Planning Schedule (for cable specifications and circuit details within boxes) and General Arrangement drawings (for box locations).

Wiring, containment and back boxes are to be designed and installed by the Specialist Contractor.

All power cable sizes are to be specified by the Specialist Contractor.

AV/1 containment shown here is to be supplied, installed and terminated by the Specialist Contractor.

Unlike traditional Charcoalblue projects, the AV power supplies on this project are not terminated into facility panels containing AV data services. All 13A AV power outlets will be terminated in standard metal clad twin 13A Outlets mounted close to their respective SLAV box number.

Key to Symbols

P13 - 13A ring main power wiring 230v

A	TENDER	10/11/2025
Rev	Description	Date

Project title:
VENUE CYMRU, LLANDUDNO

Drawing Title:
AUDIOVISUAL SYSTEMS

SCHEMATIC WIRING DIAGRAMS -
CONTAINMENT GROUP AV/1 - AUDIOVISUAL
POWER WIRING
MULTIPLE LEVELS

Drawing Type:
SCHEMATIC DRAWING



17 Short Street, London SE1 8LJ
T +44 (0)20 7928 0000
www.charcoalblue.com

Scale	Size	Status	
NTS	A1	Tender	
Drawn	Date	Checked	Date
SDE	20/10/25	JN	05/11/2025
DRAWING NUMBER			REV
LVC-CBL-SLAV-SC-004			A