
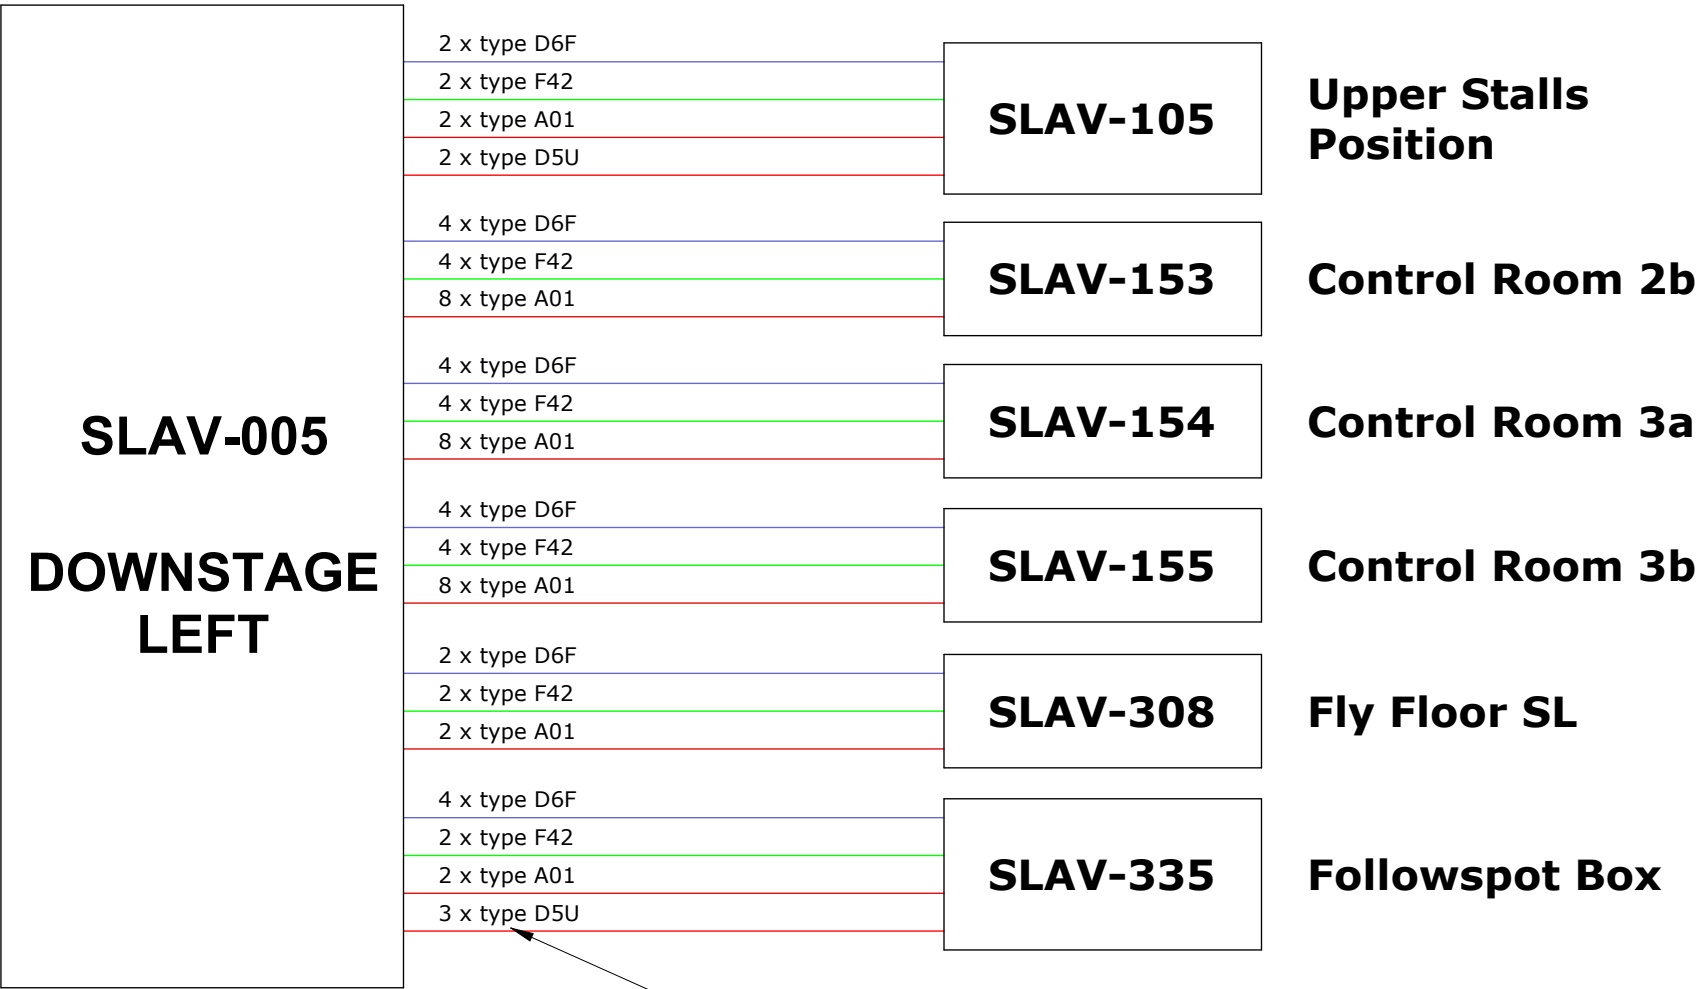


AV/3 Containment - Box to Box Direct Audiovisual data wiring

Main Theatre

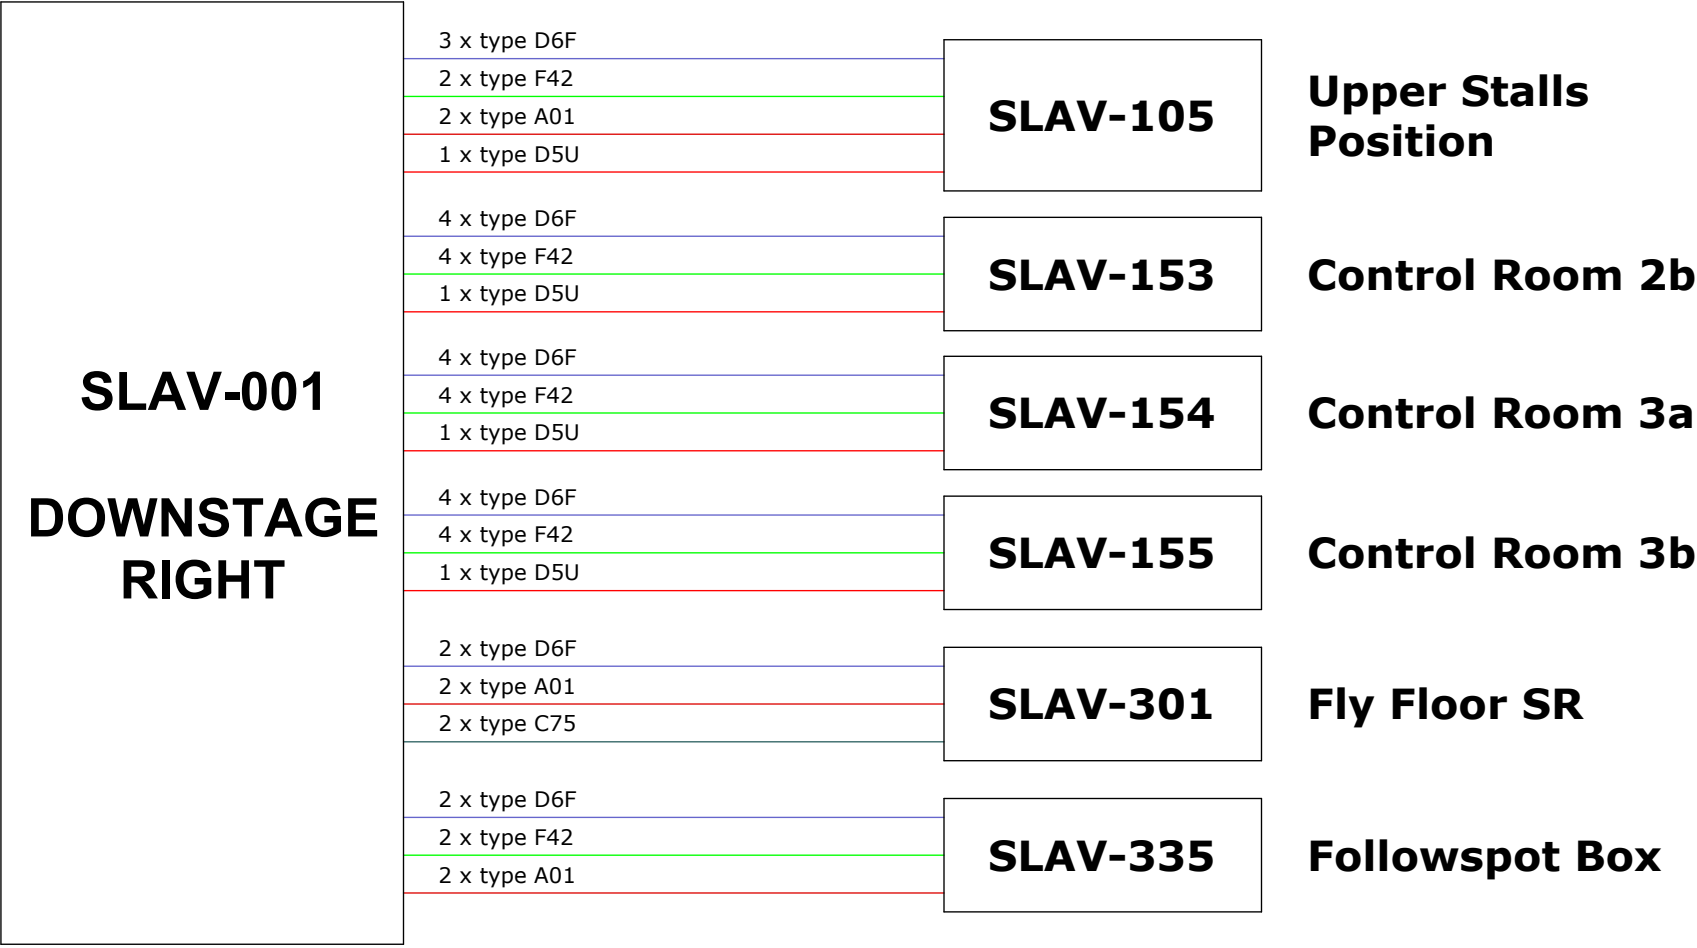

Cable codes here correspond to cable types in the Facilities Schedule. All cable sizes are to be specified by the specialist contractor.

Notes:-

This drawing should be printed in colour for clarity.

This series of drawings shows the comms, video and data cabling within the AV/3 containment group.

Note that boxes shown on this drawing also contain AV/2 services, and therefore will also appear on the schematic drawings for these containment groups.

This drawing is to be read in conjunction with the Facilities Planning Schedule (for cable specifications and circuit details within boxes) and General Arrangement drawings (for box locations). Also see Drawing LVC-CBL-SLAV-SC-006 - Audiovisual Data Wiring.

Wiring, containment and back boxes are to be designed and installed by the Specialist Contractor.

All power cable sizes are to be specified by the Specialist Contractor.

AV/3 containment shown here is to be supplied, installed and terminated by the Specialist Contractor.

Key to Symbols

- C75 - 75 Ohm SDV Co-axial
- D6U - CAT 6 UTP Ethernet Data
- D6F - CAT 6 FTP Ethernet Data
- F42 - OM4 2 Core Multimode Fibre Optic
- A01 - Analogue Audio Pair Starquad type

TENDER		10/11/2025	
Rev	Description	Date	
Project title:			
VENUE CYMRU, LLANDUDNO			
Drawing Title:			
AUDIOVISUAL SYSTEMS			
SCHEMATIC WIRING DIAGRAMS - CONTAINMENT GROUP AV/3 - BOX TO BOX AUDIOVISUAL DATA WIRING MULTIPLE LEVELS			
Drawing Type:			
SCHEMATIC DRAWING			
CHARCOALBLUE  THEATRICAL INNOVATION ESTD 2004 17 Short Street, London SE1 8LJ T +44 (0)20 7928 0000 www.charcoalblue.com			
Scale	Size	Status	
NTS	A1	Tender	
Drawn	Date	Checked	Date
SDE	20/10/25	JN	05/11/2025
DRAWING NUMBER		REV	
LVC-CBL-SLAV-SC-007		A	