

Demolition Notes:

All existing internal finishes are to be fully removed carefully:

Ceiling:

- Suspended ceiling tiles
- Ceiling grid & hangers
- Lighting

Floor:

- Remove existing floor covering
- Remove residual adhesive
- Clean down in readiness to receive new floor finish


Walls:

- Remove existing tiles
- Clean down in readiness to receive new wall finish

Remove existing:


- Doors
- Sanitaryware
- Pipework
- Electrical wiring
- Mechanical ventilation
- Fixtures and fittings
- Above ground drainage and pipework

Note: MEP consultant to determine extent of removal of MEP equipment.

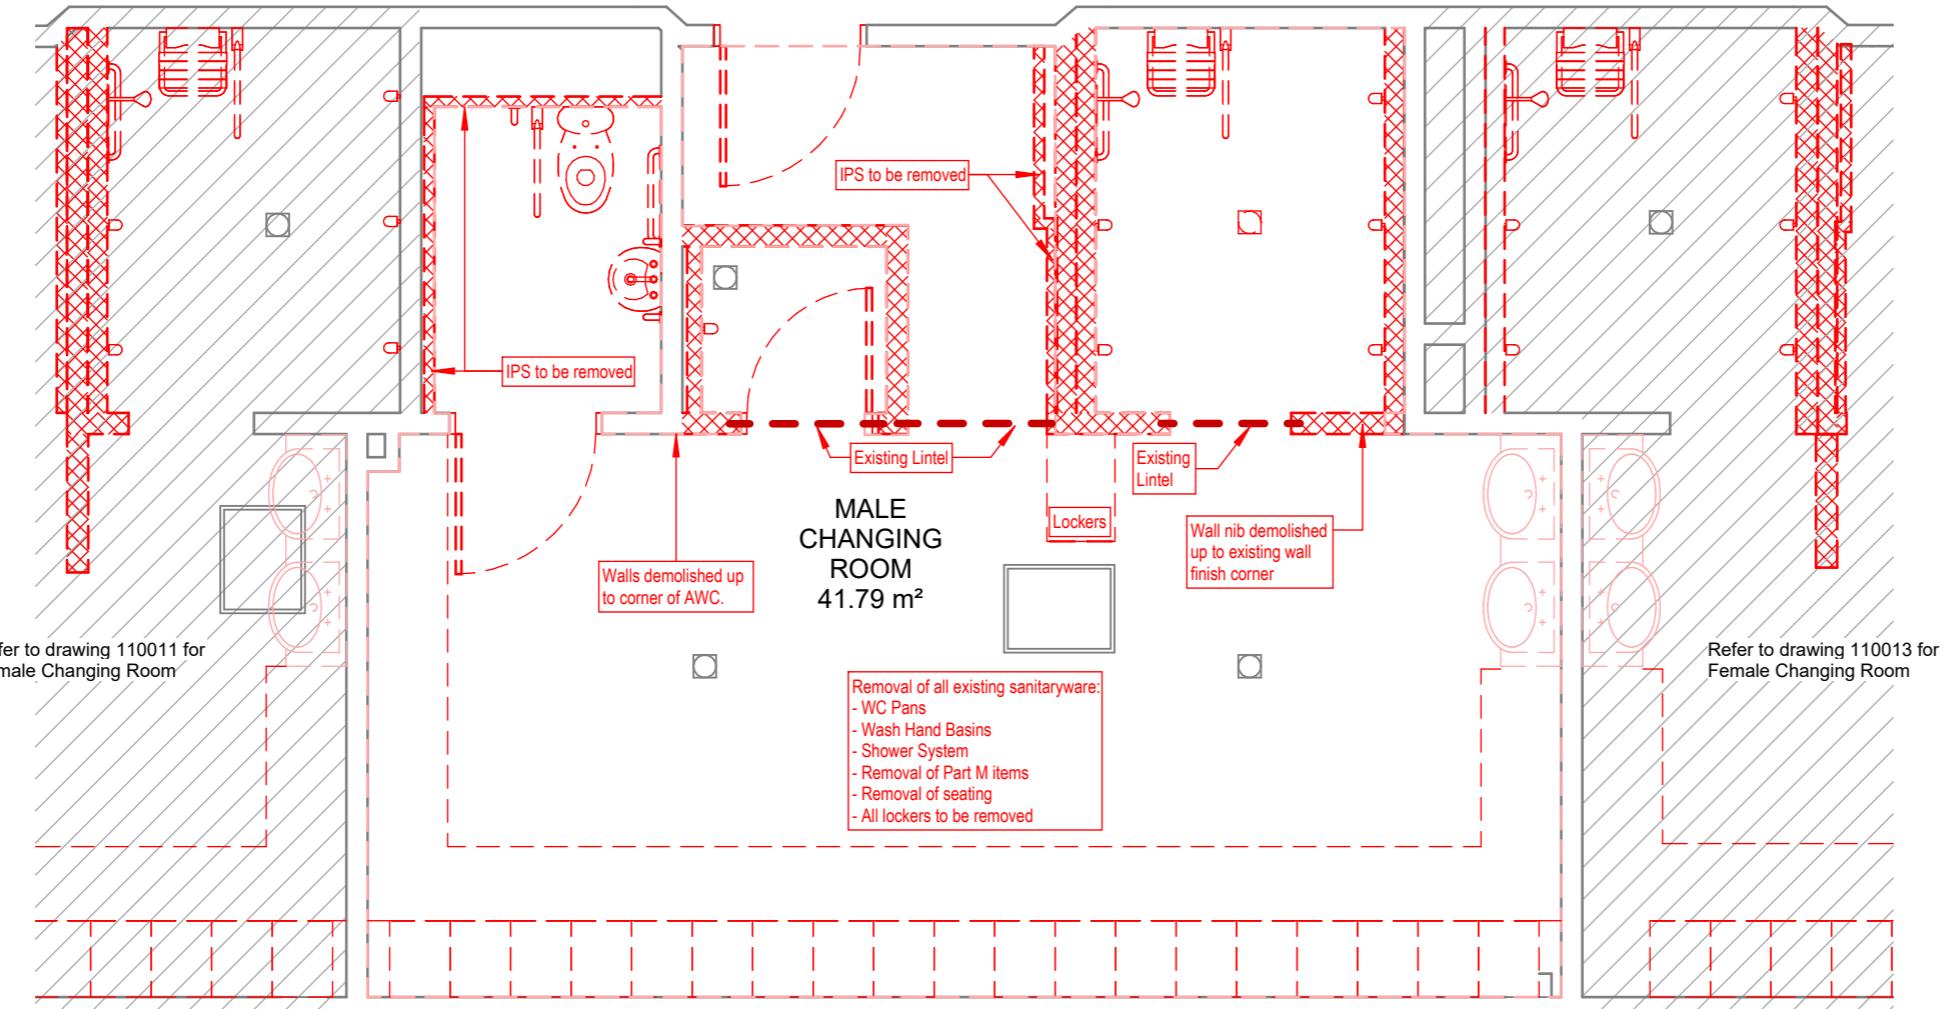

Demo Male Changing Room

1 : 50

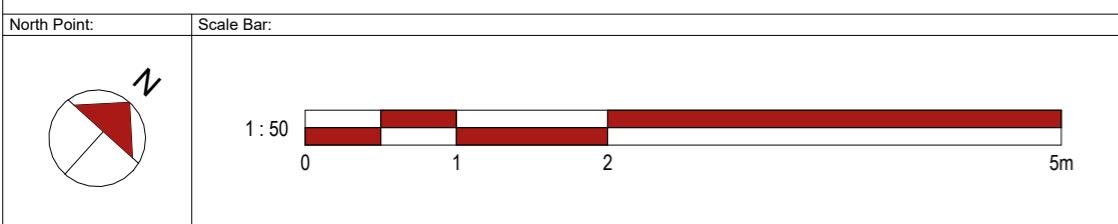

Revision Schedule				
Rev. No.	Date	Issuer	Checker	Revision Description
P01	28.11.25	KW	ZW	Issue to QS

A3
original sheet size

Client <i>sportswales chwarcenwales</i>	Project Sports Wales Changing Rooms	Drawing Title Demolition Plan Male Changing Room
Status TENDER ISSUE	Drawn By KW	Checked By ZW
	Date 28/10/24	Scale 1 : 50
	Job Number 105577	Drawing Code HLN-XX-00-DR-A-
		Drawing Number 110012
		Status Rev. S4 P01
© 2025 HLN Limited. All Rights Reserved. Check printed scale, responsibility is not accepted for errors scaling from this drawing, reproduction of digital media or measuring from this document. All construction information should be taken from figured dimensions only. Report doubts/ discrepancies to project Architect.		
HLN Limited 21/22 Neptune Court, Vanguard Way, Cardiff. CF24 5PJ t: 0845 375 3298 e: info@hln-group.co.uk		RIBA  Chartered Practice CARDIFF  MIDLANDS  LONDON 
w: www.hln-group.co.uk		INVESTORS IN PEOPLE