


## Demo Female Changing Room 2

1 : 50

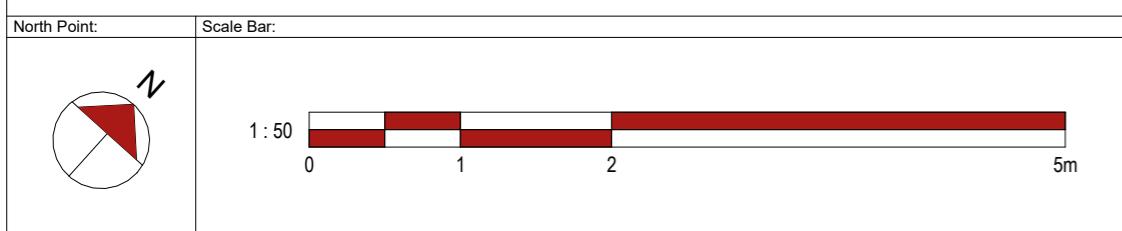

Revision Schedule					
Rev. No.	Date	Issuer	Checker	Revision Description	
P01	28.11.25	KW	ZW	Issue to QS	

A3  
original sheet size

Client <i>sportswales chwarceoncymru</i>	Project Sports Wales Changing Rooms	Drawing Title Demolition Plan Female Changing Room
Status TENDER ISSUE	Drawn By KW	Checked By ZW
	Date 28/10/24	Scale 1 : 50
	Job Number 105577	Drawing Code HLN-XX-00-DR-A-
		Drawing Number 110013 S4 P01

© 2025 HLN Limited. All Rights Reserved.  
Check printed scale, responsibility is not accepted for errors scaling from this drawing, reproduction of digital media or measuring from this document. All construction information should be taken from figured dimensions only. Report doubts/discrepancies to project Architect.

HLN Limited 21/22 Neptune Court, Vanguard Way, Cardiff. CF24 5PJ  
t: 0845 375 3298  
e: info@hlngroup.co.uk w: www.hlngroup.co.uk

RIBA   
Chartered Practice  
CARDIFF   
MIDLANDS   
LONDON 

INVESTORS   
IN PEOPLE

HLN  
ENGINEERING

**Demolition Notes:**  
All existing internal finishes are to be fully removed carefully:

**Ceiling:**

- Suspended ceiling tiles
- Ceiling grid & hangers
- Lighting

**Floor:**

- Remove existing floor covering
- Remove residual adhesive
- Clean down in readiness to receive new floor finish

**Walls:**

- Remove existing tiles
- Clean down in readiness to receive new wall finish

**Remove existing:**

- Doors
- Sanitaryware
- Pipework
- Electrical wiring
- Mechanical ventilation
- Fixtures and fittings
- Above ground drainage and pipework

**Note:** MEP consultant to determine extent of removal of MEP equipment.