


## Existing GF Female Changing Room 2

1 : 50

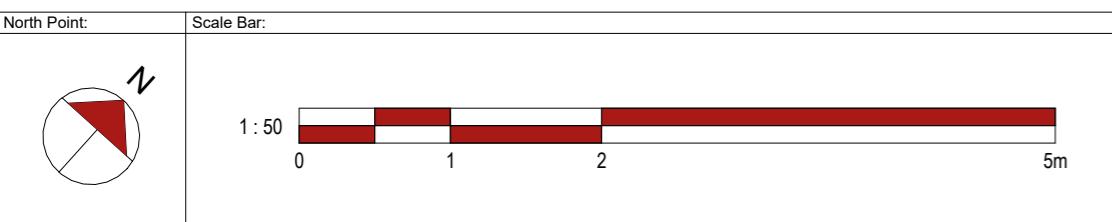

Revision Schedule				
Rev. No.	Date	Issuer	Checker	Revision Description
P01	18/11/25	KW	CP	Existing Plans updated per Measured Survey
P02	28.11.25	KW	ZW	Issue to QS

A3  
original sheet size

Client	Project	Drawing Title
<i>sportswales chwarcenwynn</i>	Sports Wales Changing Rooms	Existing - Female Changing Room 2
Status TENDER ISSUE	Drawn By Checked By Date KW ZW 28/10/24	Scale 1 : 50
Drawing Number 105577 HLN-XX-00-DR-A- 110003 S4 P02		
© 2025 HLN Limited. All Rights Reserved. Check printed scale, responsibility is not accepted for errors scaling from this drawing, reproduction of digital media or measuring from this document. All construction information should be taken from figured dimensions only. Report doubts/ discrepancies to project Architect.	HLN Limited 21/22 Neptune Court, Vanguard Way, Cardiff. CF24 5PJ t: 0845 375 3298 e: info@hlngroup.co.uk	RIBA Chartered Practice MIDLANDS INVESTORS IN PEOPLE LONDON HLN ARCHITECTURE