

Proposed New Works:

Floors:

- New finishing screed in preparation for new floor finishes
- New sheet vinyl throughout- Altro Aquaris Vole OR Altro Pisces Cuttlefish. Client to confirm.
- Coved Skirting in all areas with appropriate capping/joint to underside of tiling
- New drainage hole, where applicable

Walls:

- All walls to be plaster skimmed in preparation for new all finish
- Wall Finish Type 1 - Seven Green Matt Ceramic Wall Tile 1194x596x7mm
- Wall Finish Type 2 - Dulux Trade Mouldshield.
 - For shower areas, Eggshell Finish
 - General changing, Matt Finish

Colour: Brilliant White

- Ardex-Flex FS Grout (or equivalent): Brilliant White - up to 4mm width (evenly spaced between tiles)

Ceilings:

- New ceiling grid and tiles throughout
- Tile: new 600 x 600mm hygienic moisture resistant tile
 - BG Satin Spar, Siniat Aquaboard, or equivalent

IPS - Panels:

- New IPS to all new WCs / Cubicles / Wash hand basins

Sanitaryware:

- Taps - Non-Concussive Roca L20 XL Handle Basin Mixer - Black
- Basin - Roca FINECERAMIC Countertop Ø425mm - Matt White
- Ideal Spec - Part M Silk Black (Left-Hand S1245(XG) or Right-Hand S1246(XG))
- HEWI Shower Unit
 - Shower Head
 - Grab Rails
 - Wall-Mounted Seat
 - Shower Head Rail
 - Wall-Mounted Back Rest
 - Curtain Track

Bespoke Joinery

- Five-at-Heart Systems (FFL to U/S Ceiling)
 - Towelstation
 - Five-Pandora Lockers
 - Accessible Lockers

Sanitary Accessories - Client Supplied TBC:

- Sanitary Bin
- Soap Dispenser
- Towel Dispenser
- Waste Bin
- Mirror


Architect's Notes:

- Existing accessible WC (AWC), non-compliant - limitations to existing space - retrofit within existing constraints
- Client's brief to provide AWC/Shower combination unattainable to existing constraints to AWC. Additional shower installation will create a new non-compliant accessible shower unit.

Note: Client to appoint MEP specialist to calculate drain flow rate to determine optimal drainage solutions to wet areas and changing space.

Proposed Female Changing Room 1

1 : 50

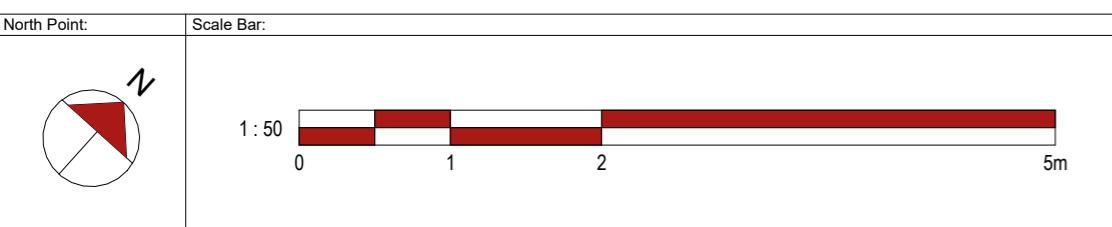

Revision Schedule				
Rev. No.	Date	Issuer	Checker	Revision Description
P01	25/11/25	KW	ZW	For Review and Comment
P02	26/11/25	KW	ZW	For Review and Comments

Client	Project	Drawing Title
<i>sportswales chwarcenigyrwyr</i>	Sports Wales Changing Rooms	Proposed GA - Female Changing Room
Status FOR COMMENT AND REVIEW	Drawn By Checked By Date KW ZW 28/10/24	Scale 1 : 50
	Job Number Drawing Code Drawing Number 210001 S3 P02	Rev. 105577 HLN-XX-00-DR-A-
© 2025 HLN Limited. All Rights Reserved. Check printed scale, responsibility is not accepted for errors scaling from this drawing, reproduction of digital media or measuring from this document. All construction information should be taken from figured dimensions only. Report doubts/discrepancies to project Architect.	HLN Limited 21/22 Neptune Court, Vanguard Way, Cardiff. CF24 5PJ t: 0845 375 3298 e: info@hlngroup.co.uk	RIBA Chartered Practice CARDIFF ■ MIDLANDS ■ LONDON ■
	w: www.hlngroup.co.uk	INVESTORS IN PEOPLE HLN ENGINEERING

A3

original sheet size