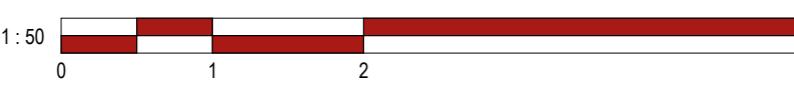


Proposed Male Changing Room

1 : 50

North Point:	Scale Bar:
N	1 : 50 

Revision Schedule				
Rev. No.	Date	Issuer	Checker	Revision Description
P01	25/11/25	KW	ZW	For Review and Comment
P02	26/11/25	KW	ZW	For Review and Comments

Proposed New Works:

Floors:

- New finishing screed in preparation for new floor finishes
- New sheet vinyl throughout- Altro Aquaris Vole OR Altro Pisces Cuttlefish. Client to confirm.
- Coved Skirting in all areas with appropriate capping/joint to underside of tiling
- New drainage hole, where applicable

Walls:

- All walls to be plaster skimmed in preparation for new all finish
- Wall Finish Type 1 - Seven Blue Matt Ceramic Wall Tile 1194x596x7mm
- Wall Finish Type 2 – Dulux Trade Mouldshield.
 - For shower areas, Eggshell Finish
 - General changing, Matt Finish

Colour: Brilliant White

- Ardex-Flex FS Grout (or equivalent): Brilliant White - up to 4mm width (evenly spaced between tiles)

Ceilings:

- New ceiling grid and tiles throughout
- Tile: new 600 x 600mm hygienic moisture resistant tile
 - BG Satin Spar, Siniat Aquaboard, or equivalent

IPS - Panels:

- New IPS to all new WCs / Cubicles / Wash hand basins

Sanitaryware:

- Taps - Delabie Black Binoptic Electronic Tap
- Basin - Roca Flin Countertop 400x650x80mm - Matt White
- Ideal Spec - Part M Silk Black (Left-Hand S1245(XG) or Right-Hand S1246(XG))
- HEWI Shower Unit
 - Shower Head
 - Grab Rails
 - Wall-Mounted Seat
 - Shower Head Rail
 - Wall-Mounted Back Rest
 - Curtain Track

Bespoke Joinery

- Five-at-Heart Towelstation, Pandora Lockers, Accessible Lockers
- Built-in benching

Sanitary Accessories - Client Supplied TBC:

- Sanitary Bin
- Soap Dispenser
- Towel Dispenser
- Waste Bin
- Mirror

A3

original sheet size

Client	Project	Drawing Title
<i>sportswales</i> chwarcenwyn	Sports Wales Changing Rooms	Proposed GA - Male Changing Room
Status FOR COMMENT AND REVIEW	Drawn By/Checked By Date KW ZW 28/10/24	Scale 1 : 50
	Job Number 105577	Drawing Code HLN-XX-00-DR-A-
		Drawing Number/Status/Rev. 210003 S3 P02
© 2025 HLN Limited. All Rights Reserved. Check printed scale, responsibility is not accepted for errors scaling from this drawing, reproduction of digital media or measuring from this document. All construction information should be taken from figured dimensions only. Report doubts/discrepancies to project Architect.		
HLN Limited 21/22 Neptune Court, Vanguard Way, Cardiff. CF24 5PJ t: 0845 375 3298 e: info@hln-group.co.uk		RIBA  Chartered Practice MIDLANDS  INVESTORS IN PEOPLE LONDON 