

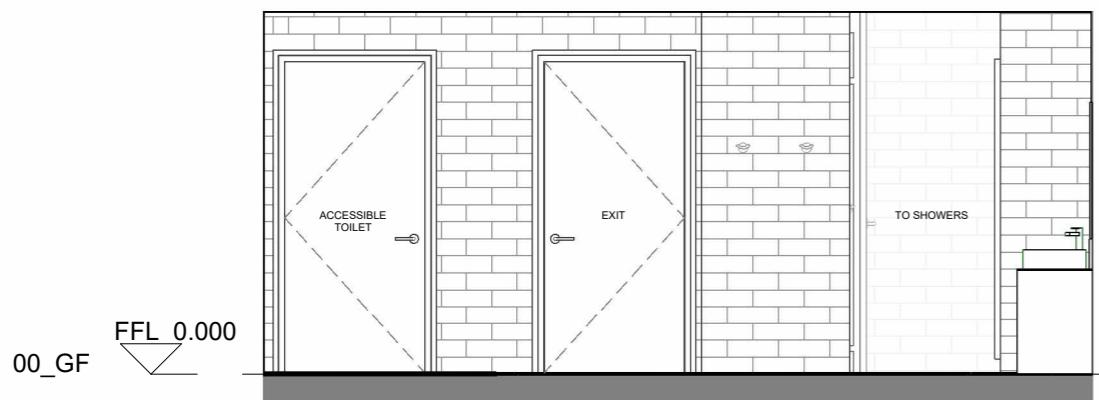


FEMALE CHANGING ROOM KEY PLANS

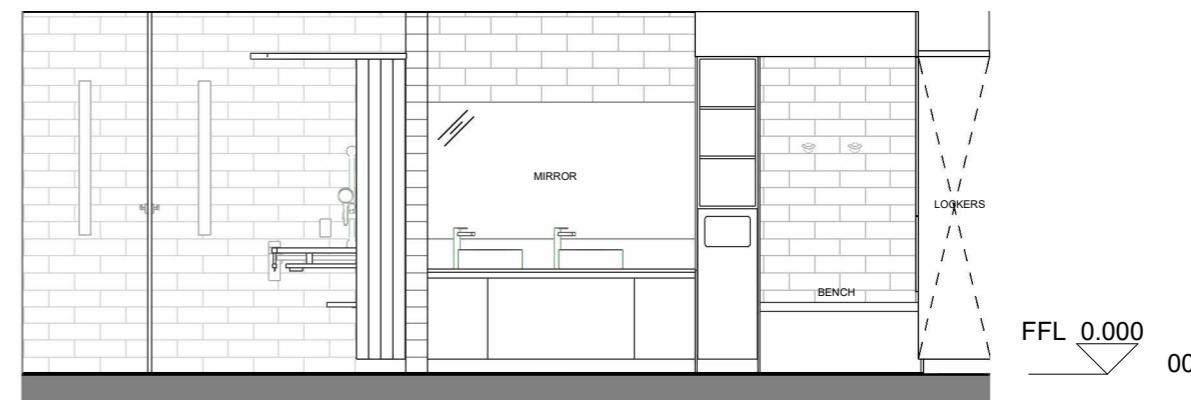


Elevation A

1 : 50

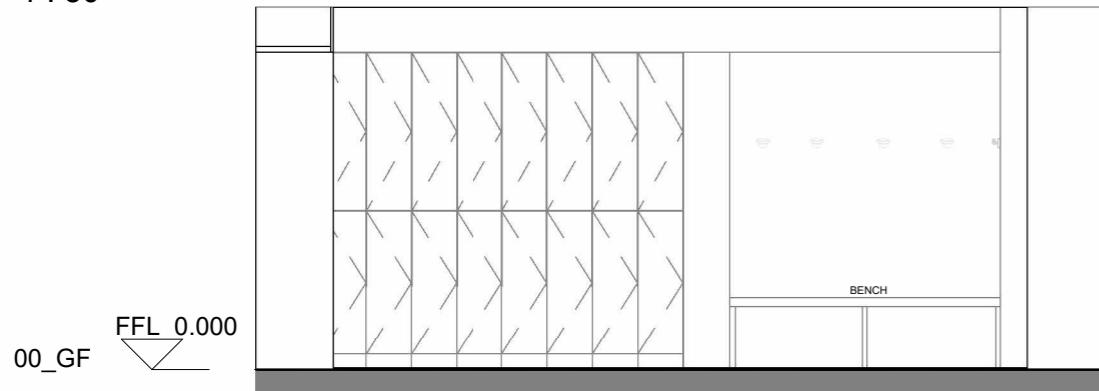


Elevation B

1 : 50

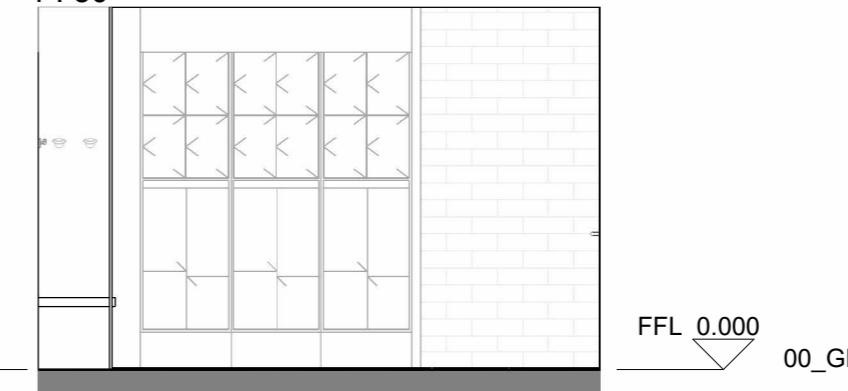

Elevation C

1 : 50

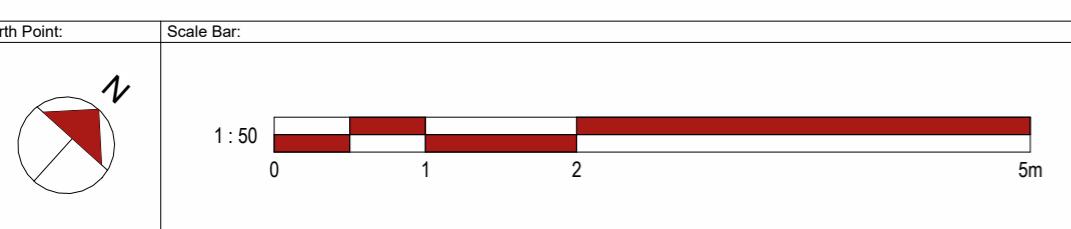

Elevation D

1 : 50

Revision Schedule				
Rev. No.	Date	Issuer	Checker	Revision Description
P01	28.11.25	KW	ZW	Issue to QS

Client sportwales chwaraeoncymru		Project Sports Wales Changing Rooms			Drawing Title Female Changing Room Elevations				
Status TENDER ISSUE		Drawn By KW	Checked By ZW	Date 09/29/25	Scale As indicated	Job Number 105577	Drawing Code HLN-XL-XX-DR-A-	Drawing Number 220001	Status / Rev. S4 P01
<p>© 2025 HLN Limited. All Rights Reserved.</p> <p>Check printed scale, responsibility is not accepted for errors scaling from this drawing, reproduction of digital media or measuring from this document. All construction information should be taken from figured dimensions only. Report doubts/ discrepancies to project Architect.</p> <p>HLN Limited 21/22 Neptune Court, Vanguard Way, Cardiff. CF24 5PJ t: 0845 375 3298 e: info@hln-group.co.uk w: www.hln-group.co.uk</p> <p>RIBA  Chartered Practice                  <img alt="RIBA Quality Standard logo" data-bbox="70</p>									

A3
original sheet size

original sheet size

Definitions

www.ijerpi.org

THE INFLUENCE OF CULTURE ON PARENTING

ng Number|Status| Rev.

001 S4 P01

NG

100

HN
IGIN

TIEN
ARCHITECTURE +