


GENDER NEUTRAL CHANGING ROOM KEY PLAN  
NTS

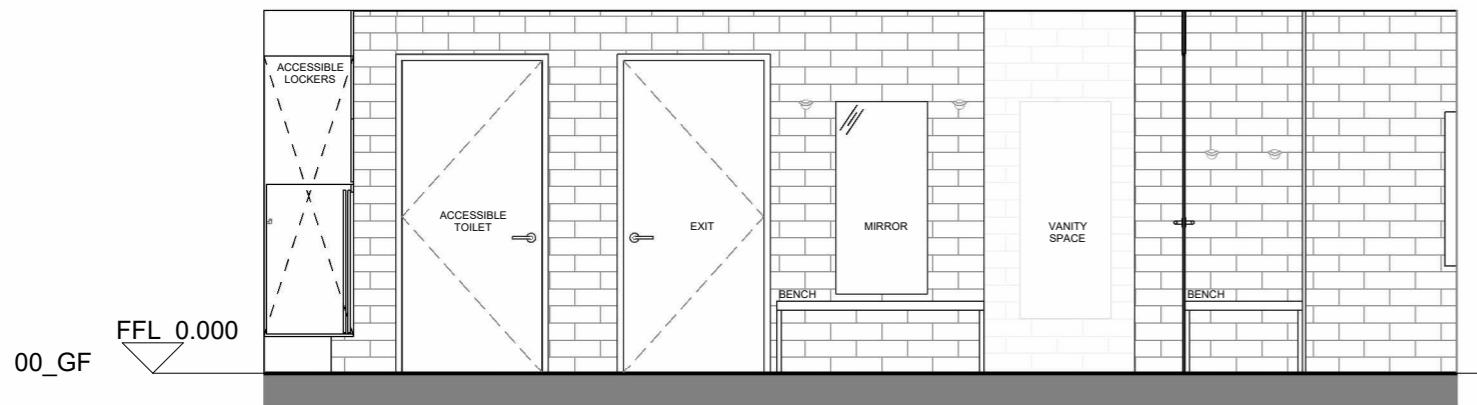


**Elevation A**

1 : 50




**Elevation B**

1 : 50

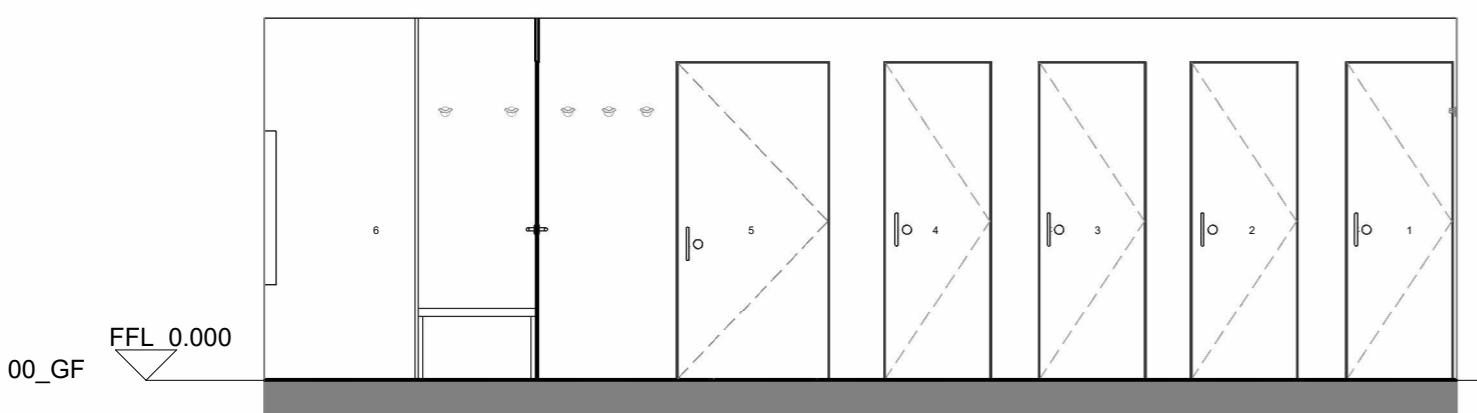


**Elevation C**

1 : 50

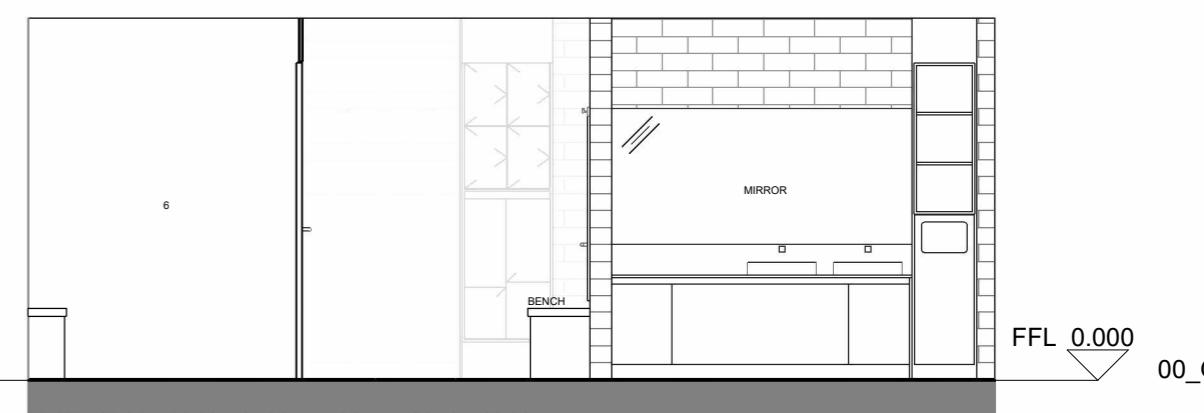

**Elevation D**

1 : 50

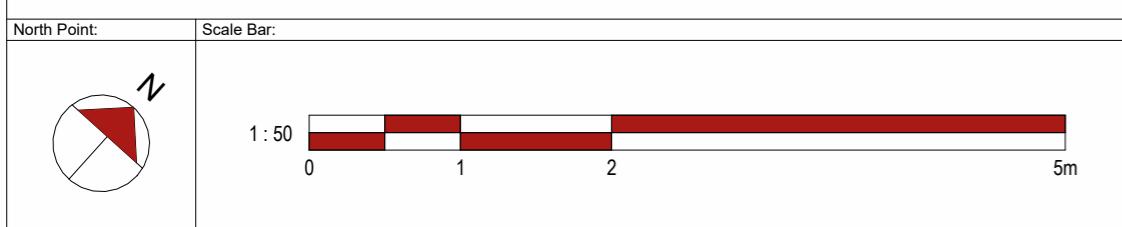

Revision Schedule					
Rev. No.	Date	Issuer	Checker	Revision Description	
P01	28.11.25	KW	ZW	Issue to QS	

Client	Project	Drawing Title
<i>sportswales chwaraeoncymru</i>	Sports Wales Changing Rooms	Gender Neutral Changing Room Elevations
Status	Drawn By / Checked By / Date / Scale	Job Number / Drawing Code / Drawing Number / Status / Rev.
TENDER ISSUE	KW ZW 06/10/2025 As indicated	105577 HLN-XX-DR-A-220002 S4 P01
© 2025 HLN Limited. All Rights Reserved. Check printed scale, responsibility is not accepted for errors scaling from this drawing, reproduction of digital media or measuring from this document. All construction information should be taken from figured dimensions only. Report doubts/discrepancies to project Architect.	HLN Limited 21/22 Neptune Court, Vanguard Way, Cardiff. CF24 5PJ t: 0845 375 3298 e: info@hln-group.co.uk	RIBA CARDIFF Chartered Practice MIDLANDS LONDON
		INVESTORS IN PEOPLE
		HLN ARCHITECTURE

A3  
original sheet size