



MALE CHANGING ROOM KEY PLANS

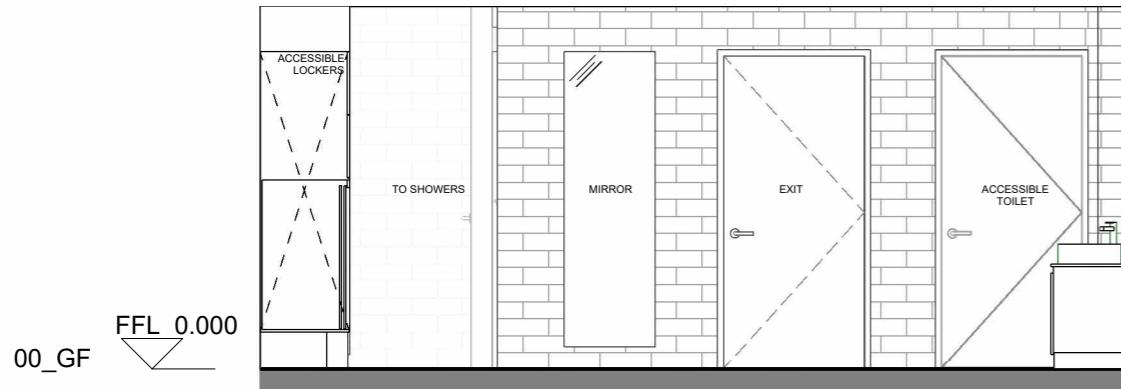


Elevation A

1 : 50

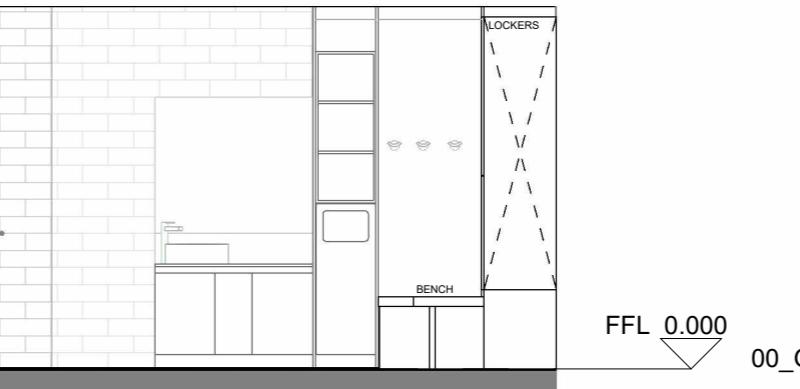


Elevation B

1 : 50

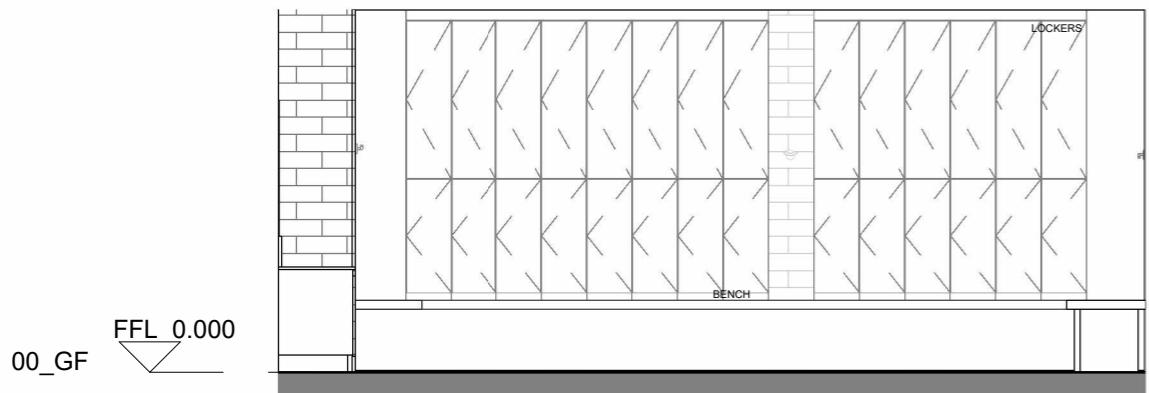

Elevation C

1 : 50

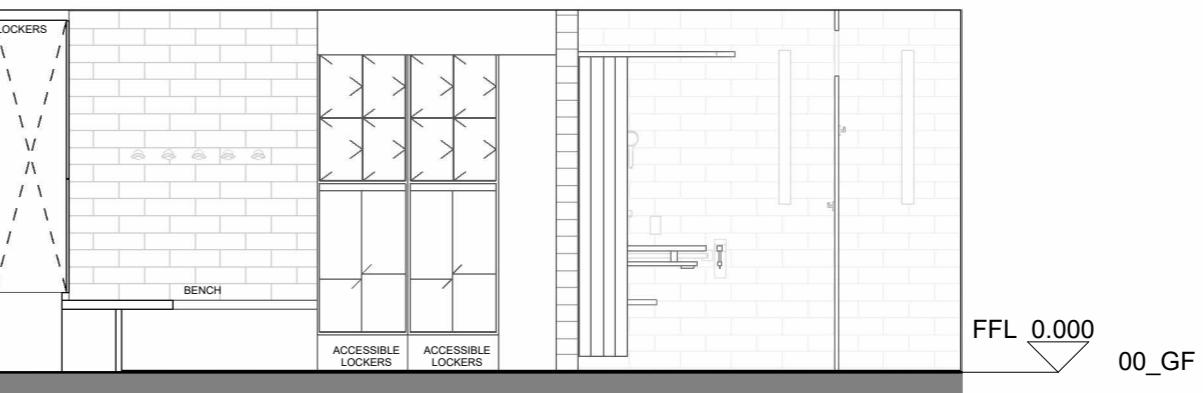

Elevation D

1 : 50

North Point:	Scale Bar:
	 <p>1 : 50</p> <p>0 1 2 5m</p>

Revision Schedule				
Rev. No.	Date	Issuer	Checker	Revision Description
P01	28.11.25	KW	ZW	Issue to QS

Client 		Project Sports Wales Changing Rooms				Drawing Title Male Changing Rooms														
Status TENDER ISSUE		Drawn By KW	Checked By ZW	Date 10/13/25	Scale As indicated	Job Number 105577	Drawing Code HLN-XX-DR-A-	Drawing Number 220003	Status S4	Rev. P01										
<p>© 2025 HLN Limited. All Rights Reserved. Check printed scale, responsibility is not accepted for errors scaling from this drawing, reproduction of digital media or measuring from this document. All construction information should be taken from figured dimensions only. Report doubts/ discrepancies to project Architect.</p> <table border="1" style="float: right; margin-top: -20px;"> <tr> <td style="text-align: center; padding: 5px;">CARDBIFF</td> <td style="text-align: center; padding: 5px;"><input type="checkbox"/></td> </tr> <tr> <td style="text-align: center; padding: 5px;">MIDLANDS</td> <td style="text-align: center; padding: 5px;"><input type="checkbox"/></td> </tr> <tr> <td style="text-align: center; padding: 5px;">LONDON</td> <td style="text-align: center; padding: 5px;"><input type="checkbox"/></td> </tr> <tr> <td colspan="2" style="text-align: center; padding: 5px;">HLN HLL GROUP LTD</td> </tr> <tr> <td colspan="2" style="text-align: center; padding: 5px;">ENGINEERING</td> </tr> </table>											CARDBIFF	<input type="checkbox"/>	MIDLANDS	<input type="checkbox"/>	LONDON	<input type="checkbox"/>	HLN HLL GROUP LTD		ENGINEERING	
CARDBIFF	<input type="checkbox"/>																			
MIDLANDS	<input type="checkbox"/>																			
LONDON	<input type="checkbox"/>																			
HLN HLL GROUP LTD																				
ENGINEERING																				

A3

ginal sheet size

1000

10 of 10

Digitized by srujanika@gmail.com

Page 1 of 1

g Number Status Rev.

U3 S4 P01

1116

WEER

HLN
ENGINE

ARCHITECTURE +