



Elevation A

1 : 50

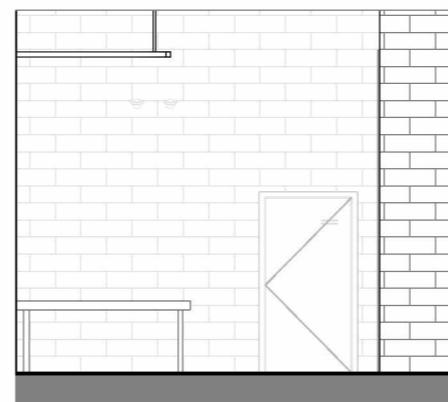


Elevation B

1 : 50

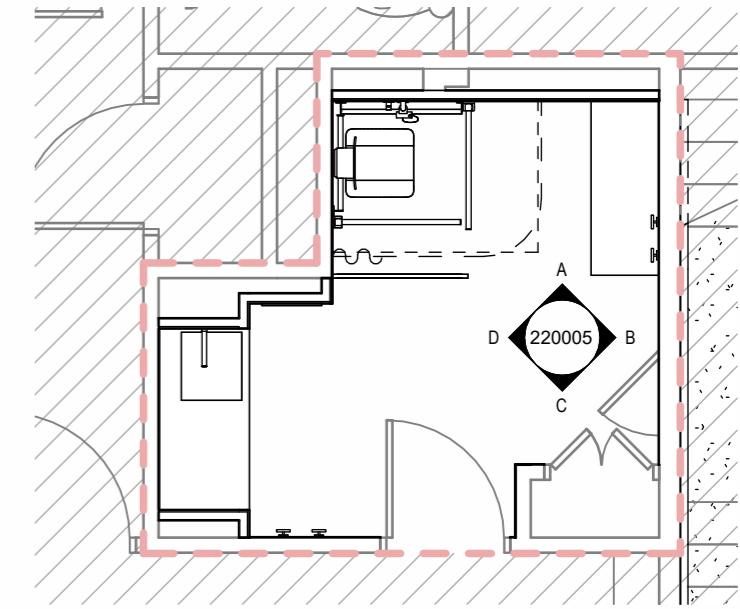


FAMILY CHANGING ROOM 2 KEY PLANT

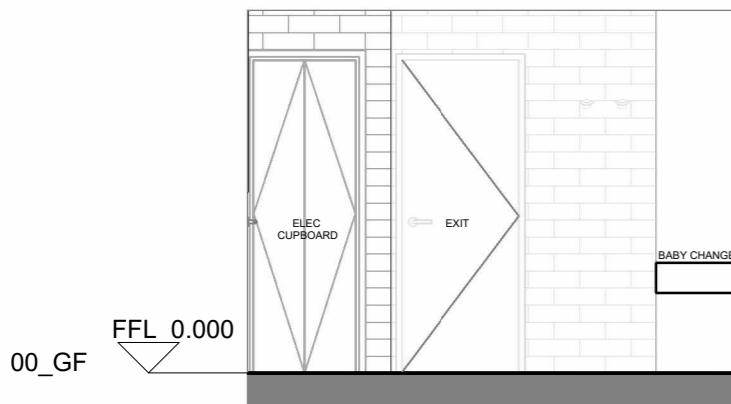


Elevation C

1 : 50

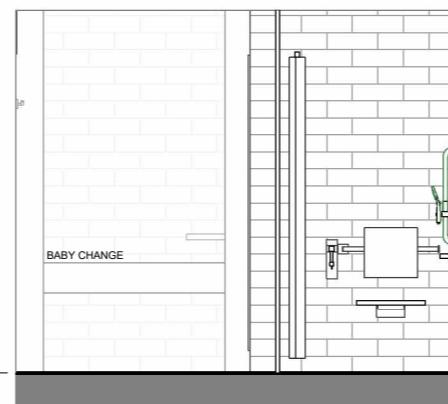

Elevation D

1 : 50

 North Point:	Scale Bar:
	$1 : 50$ 

Revision Schedule				
Rev. No.	Date	Issuer	Checker	Revision Description
P01	28.11.25	KW	ZW	Issue to QS

Client 		Project Sports Wales Changing Rooms		Drawing Title Family Changing Room 2 Elevations			
Status TENDER ISSUE		Drawn By KW	Checked By ZW	Date 10/13/25	Scale 1 : 50	Job Number 105577	Drawing Code HLN-XX-DR-A-
						Drawing Number 220005	Status Rev. S4 P01