



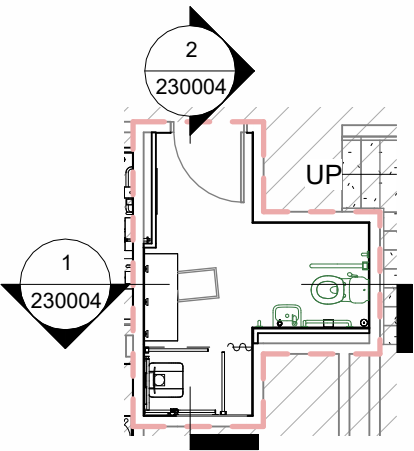

Family Changing Room 1 Section 1
1 : 25

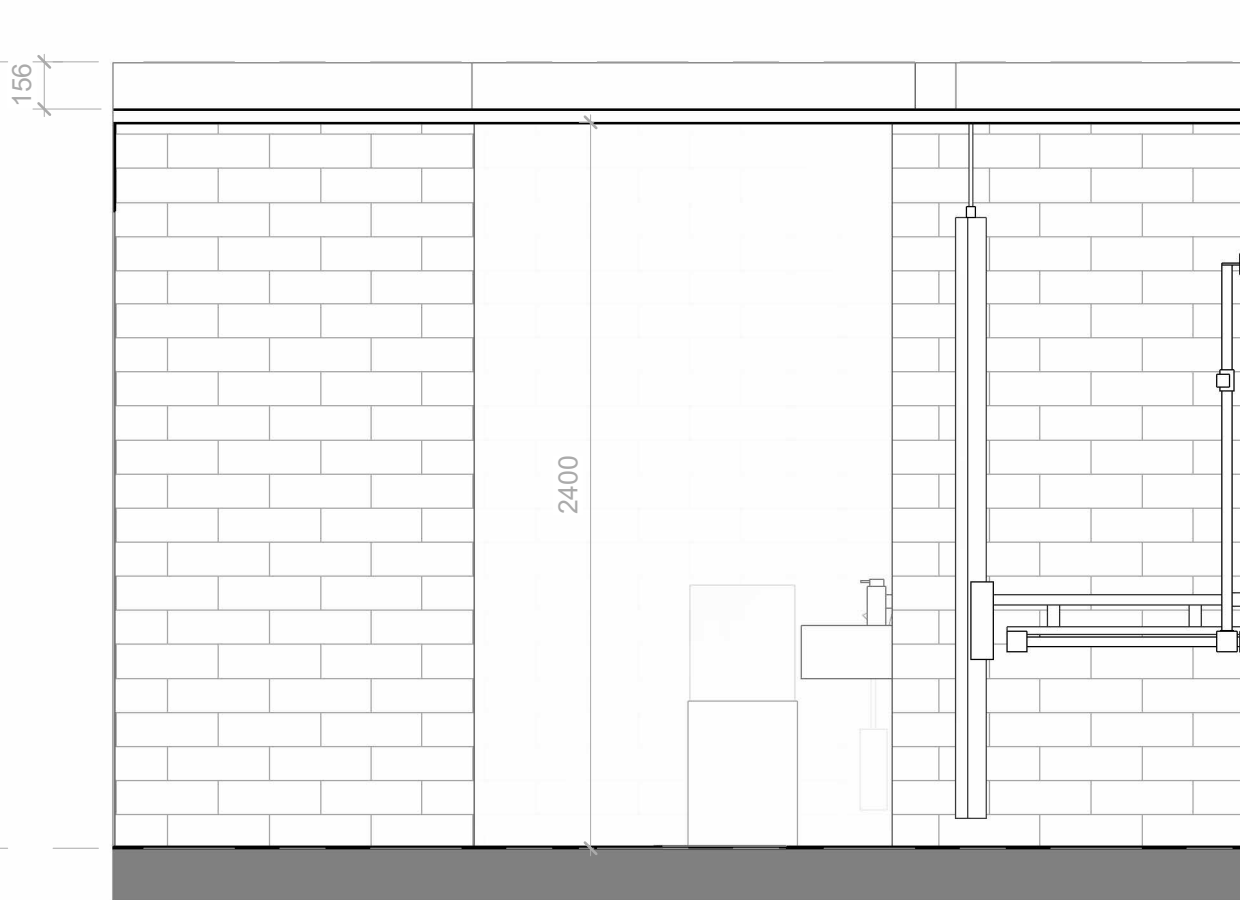

Family Changing Room 2 Section 2
1 : 25

North Point:

Scale Bar:

Revision Schedule				
Rev. No.	Date	Issuer	Checker	Revision Description
P01	28.11.25	KW	ZW	Issue to QS

Client 	Project Sports Wales Changing Rooms	Drawing Title Proposed Section Family Changing Room 1
Status TENDER ISSUE	Drawn By KW	Checked By ZW
Date 08/26/25	Scale As indicated	Job Number 105577
Drawing Code HLN-XX-ZZ-DR-A-		Drawing Number 230004
Status S4		Rev. P01
© 2025 HLN Limited. All Rights Reserved. Check printed scale, responsibility is not accepted for errors scaling from this drawing, reproduction of digital media or measuring from this document. All construction information should be taken from figured dimensions only. Report doubts/ discrepancies to project Architect.		HLN Limited 21/22 Neptune Court, Vanguard Way, Cardiff. CF24 5PJ t: 0845 375 3298 e: info@hlngroup.co.uk w: www.hlngroup.co.uk
RIBA		CARDIFF ☒ MIDLANDS ☐ LONDON ☐

A3
original sheet size