



PLAN VIEW OF TYPCAL OUTFALL EXTENSION HEADWALL
Scale 1:50

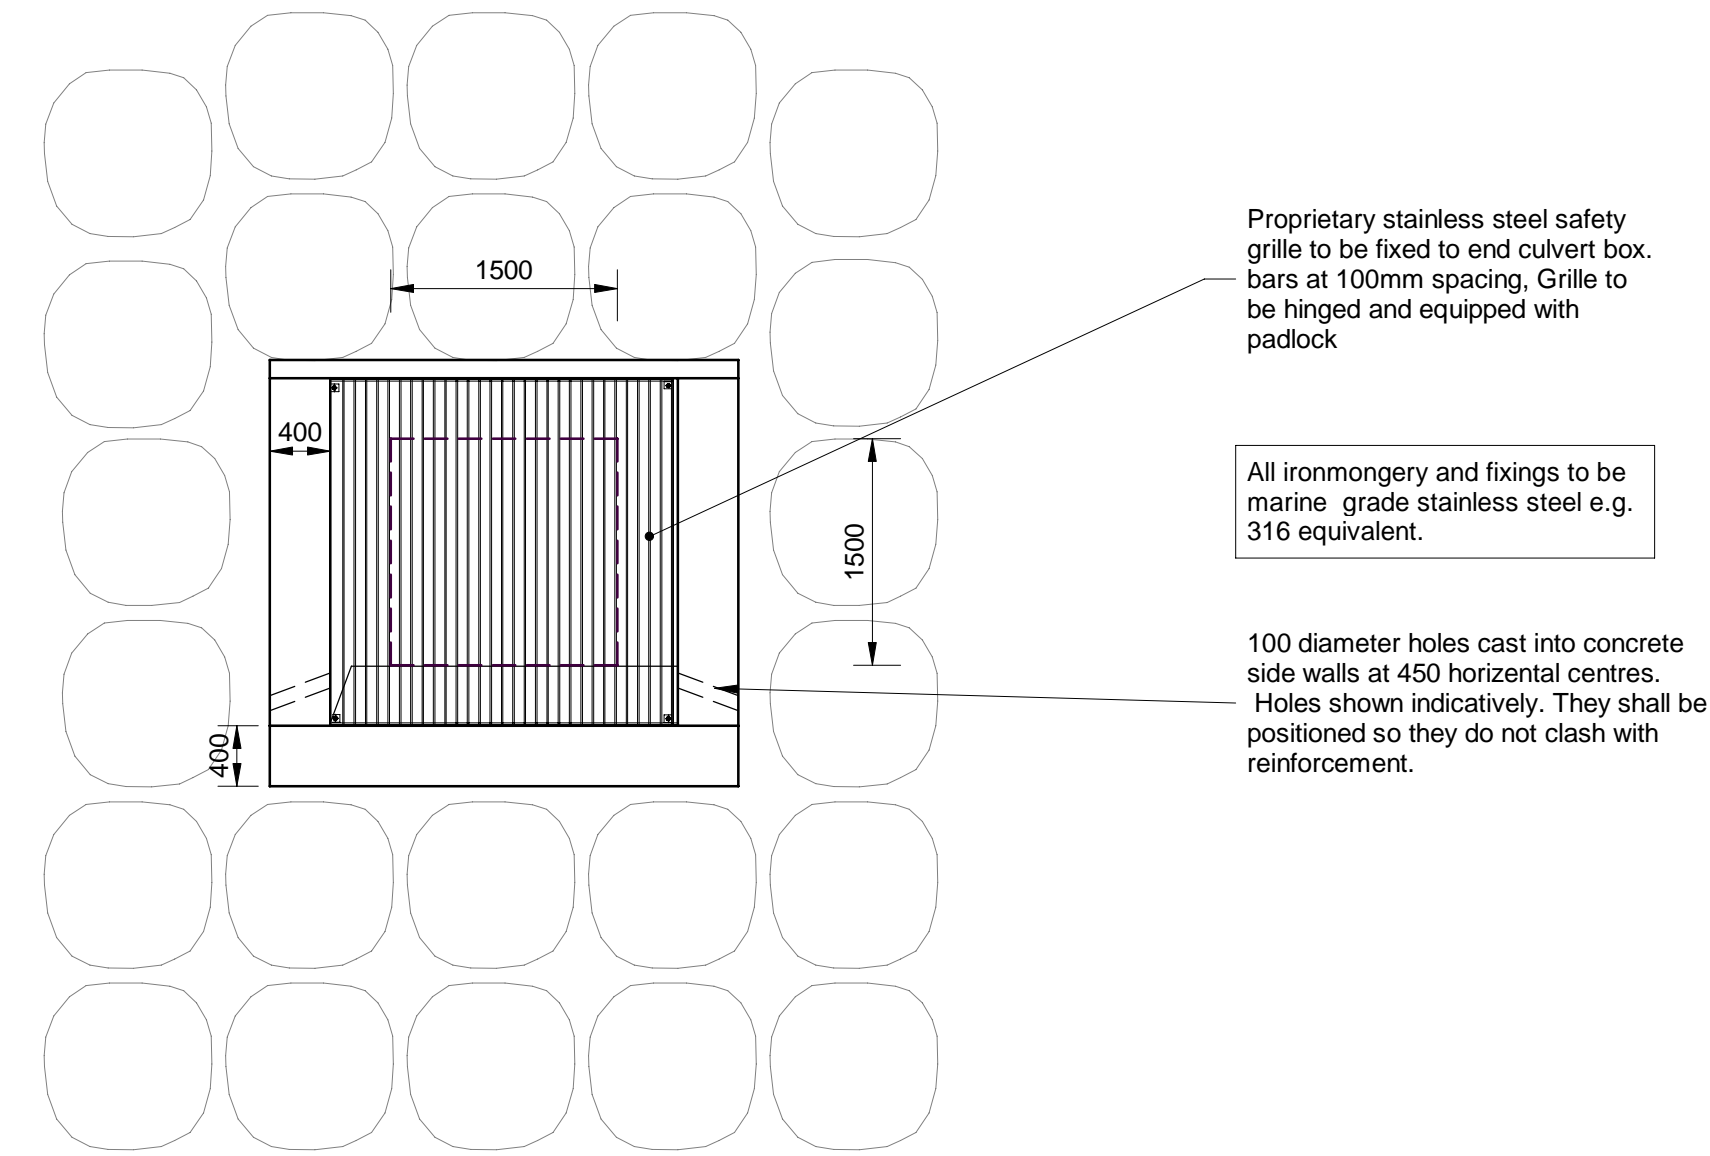

ELEVATION 1
1 : 50

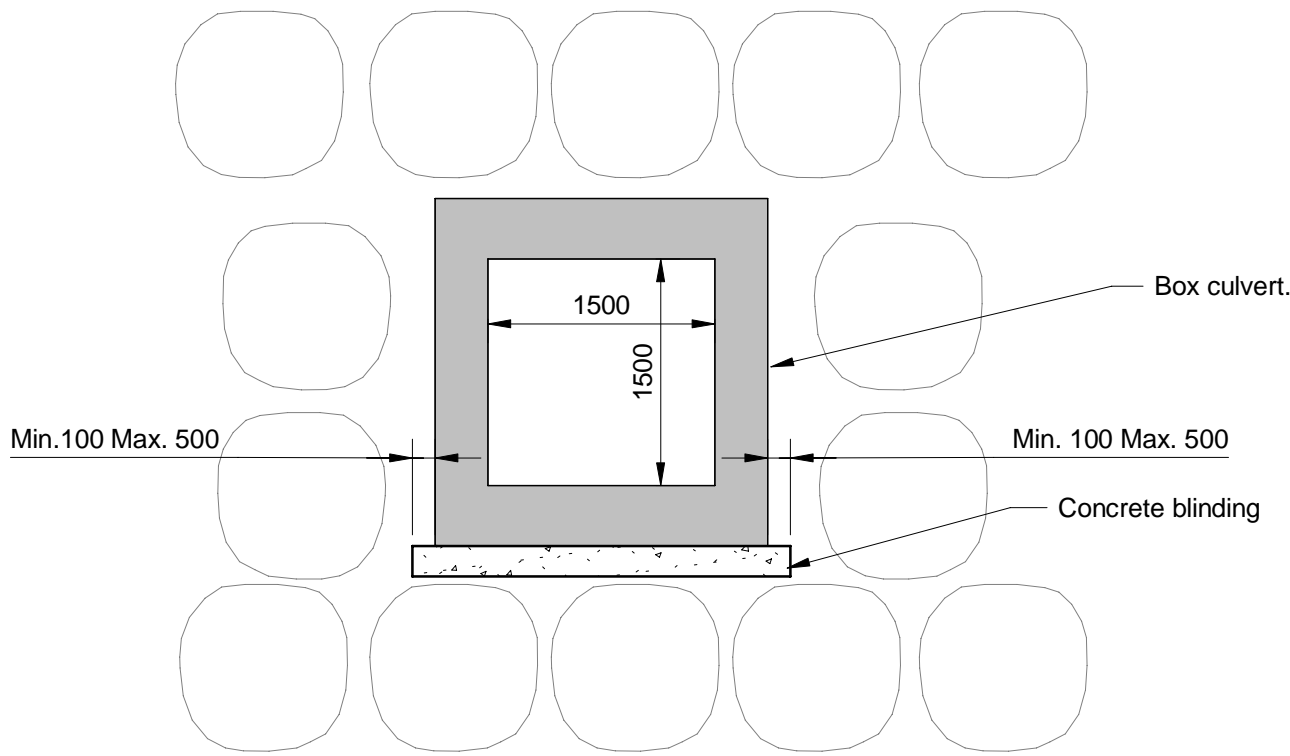

SECTION 2
1 : 50

- Notes
- All dimensions in millimetres unless otherwise stated.
 - All levels shown are in metres relative to Ordnance Datum (mOD).
 - Horizontal control points are relative to the National Grid OSGB36.
 - Beach survey information based on PENRHYN BAY - COLWYN BAY POST STORM SURVEY undertaken in 2019 by Environmental & Engineering Services.
 - External width and height of box culverts to be determined by the Contractor in accordance with Contractor's design requirements in the specification.
 - Contractor to survey existing outfalls to determine sizes and levels, at least two weeks prior to commencement of affected works, or ordering of materials, whichever occurs first.
 - Contractor to assume that the existing outfalls will be live and operational throughout the works, unless otherwise noted.
 - Safety grille to be designed by the Contractor in accordance with Appendix 1/10 of the works specification.

Key to symbols

	Blinding concrete
	Precast concrete
	Mass concrete

Reference drawings

415437-MMD-00-XX-DR-C-3500 - Coastal General Arrangement Plan
415437-MMD-00-XX-DR-C-3520 series - Sections & details
415437-MMD-00-XX-DR-C-3540 series - RC details

C01	23.01.26	RW	Tender Issue	GWM	SS
P01	21.01.26	RW	Tender Issue for Client Acceptance	GWM	SS
Rev	Date	Drawn	Description	Ch'k'd	App'd

Status Stamp

Tender Issue

M MOTT MACDONALD

First Floor, Bryn Eirias
Abergele Road
Colwyn Bay
LL29 8BY
United Kingdom
T +44 (0)1492 534601
W mottmac.com

Client

CONWY
CYNGOR BWRDEISTREF SIROL
COUNTY BOROUGH COUNCIL

Title

Ph.3 - Old Colwyn Promenade Coastal Defence & Active Travel Improvements Outfall No.2 and Culvert Cross Sections

Sheet 2 of 2

Designed	P.C.O.	Eng. Check	A Douglas	
Drawn	R. Williams	Coordination	G. Mitchell	
Dwg. Check	G. Mitchell	Approved	S. Smith	
MMD Project Number	415437	Scale at A1	As indicated	Security STD
Suitability Description	Tender Issue	Suit. Code	A4	
Drawing Number	415437-MMD-00-XX-DR-C-3527	Rev	C01	