


Third Floor

LEVEL 02

LEVEL 01

LEVEL 00

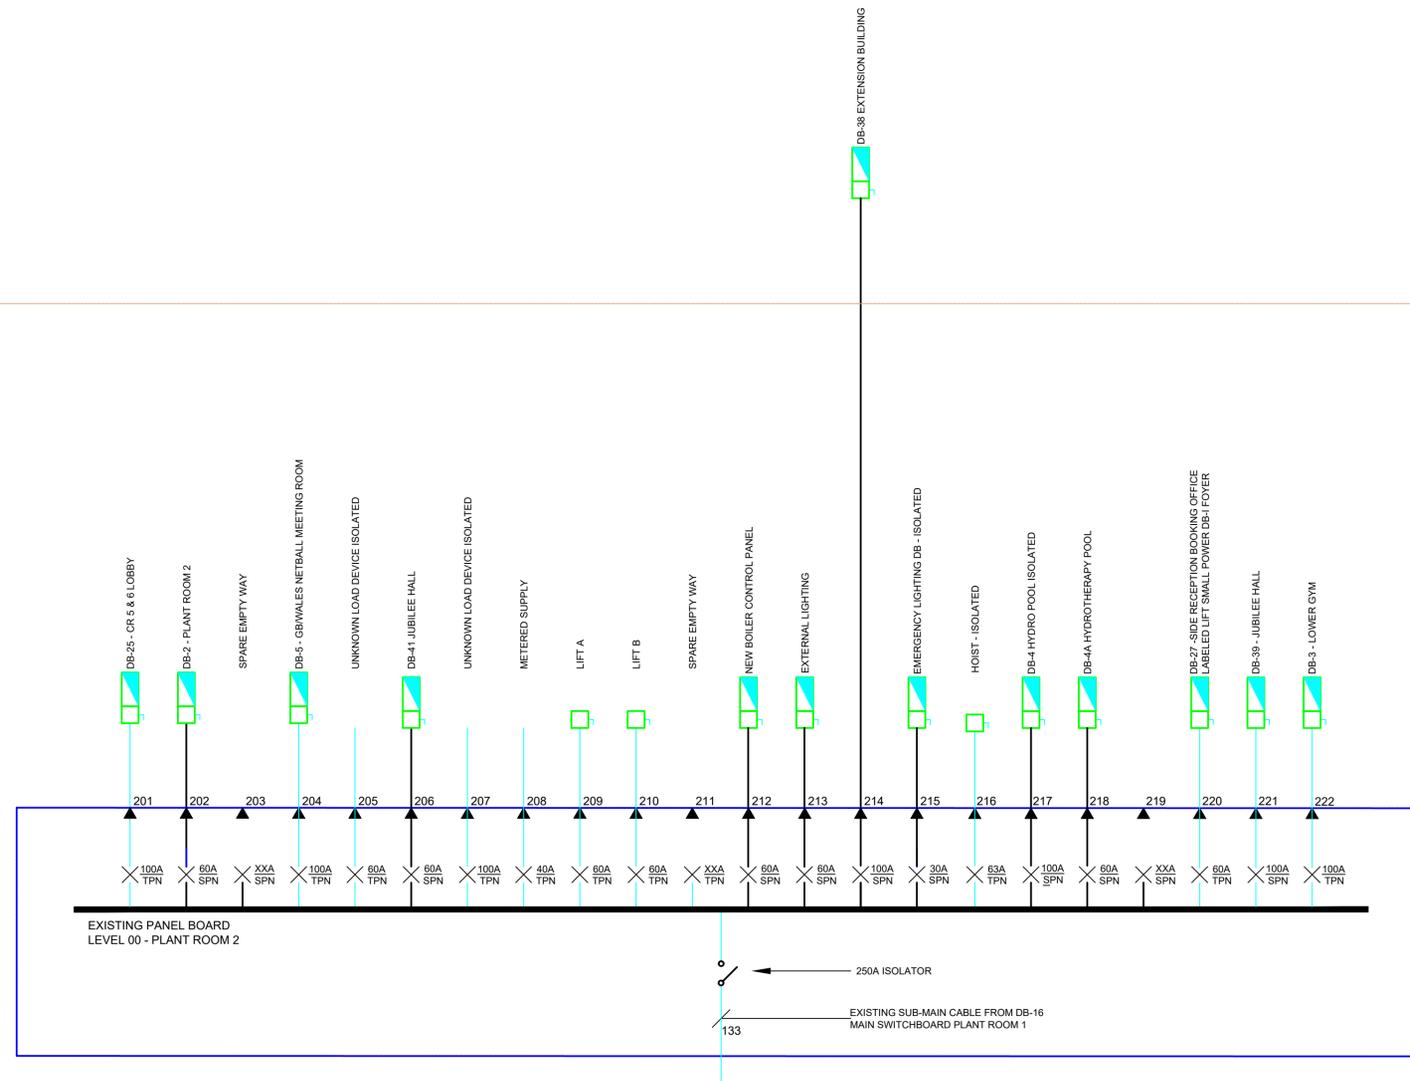

- This is not an installation drawing.
- The final coordination of services, specialist Sub-Contractors, and building structure is the responsibility of the building services Contractor.
- Do not scale from this drawing.
- This drawing shall be read in conjunction with the MEP Specification.
- The installation of services shall be in compliance with the workmanship clauses detailed in the Specification.

Notes

Legend

- TPN EXISTING SUB-MAIN SUPPLY CABLING
- SPN EXISTING SUB-MAIN SUPPLY CABLING
- EXISTING SUB-MAIN SUPPLY CONNECTED DIRECT TO BUSBARS
- MCCB DEVICE SIZE PHASE
- EXISTING DISTRIBUTION BOARD
- EXISTING ISOLATOR
- EXISTING CONTACTOR

Safety, Health & Environmental Information

In addition to the hazards / risks normally associated with the types of work detailed on this drawing, note the following:

**Construction**  
1. None identified at date of issue.

**Maintenance / Cleaning**  
1. None identified at date of issue.

**Decommissioning / Demolition**  
1. None identified at date of issue.

It is assumed that all works will be carried out by a competent contractor working, where appropriate, to an approved method statement

Details	Eng	Date	Rev

Revisions

Consulting Engineers  
Office 2.02, Baglan Technology Centre  
Baglan Energy Park, Port Talbot SA12 7AX  
Tel. (01792) 794285  
www.mccannp.com  
swanseaoffice@mccannp.com

Job Title  
**Sport Wales National Centre  
Main Switchboard Replacement**

Drawing Title  
**Electrical Engineering Services  
Existing Panel board Schematic  
DB-1 Plant Room 2**

Scale	A1	Date	Authorised	Checked	Engineer	Drawn
NTS	JAN 26	CM	DY	MM	MM	MM
McCann Ref	Status	Tender		Status Code	Revision	
10126		S2	P01			
Project	Origin	Volume	Level	Type	Discipline	Number
10126	MCP	V1	00	DR	E	7001