


- This is not an installation drawing.
- The final coordination of services, specialist Sub-Contractors, and building structure is the responsibility of the building services Contractor.
- Do not scale from this drawing.
- This drawing shall be read in conjunction with the MEP Specification.
- The installation of services shall be in compliance with the workmanship clauses detailed in the Specification.

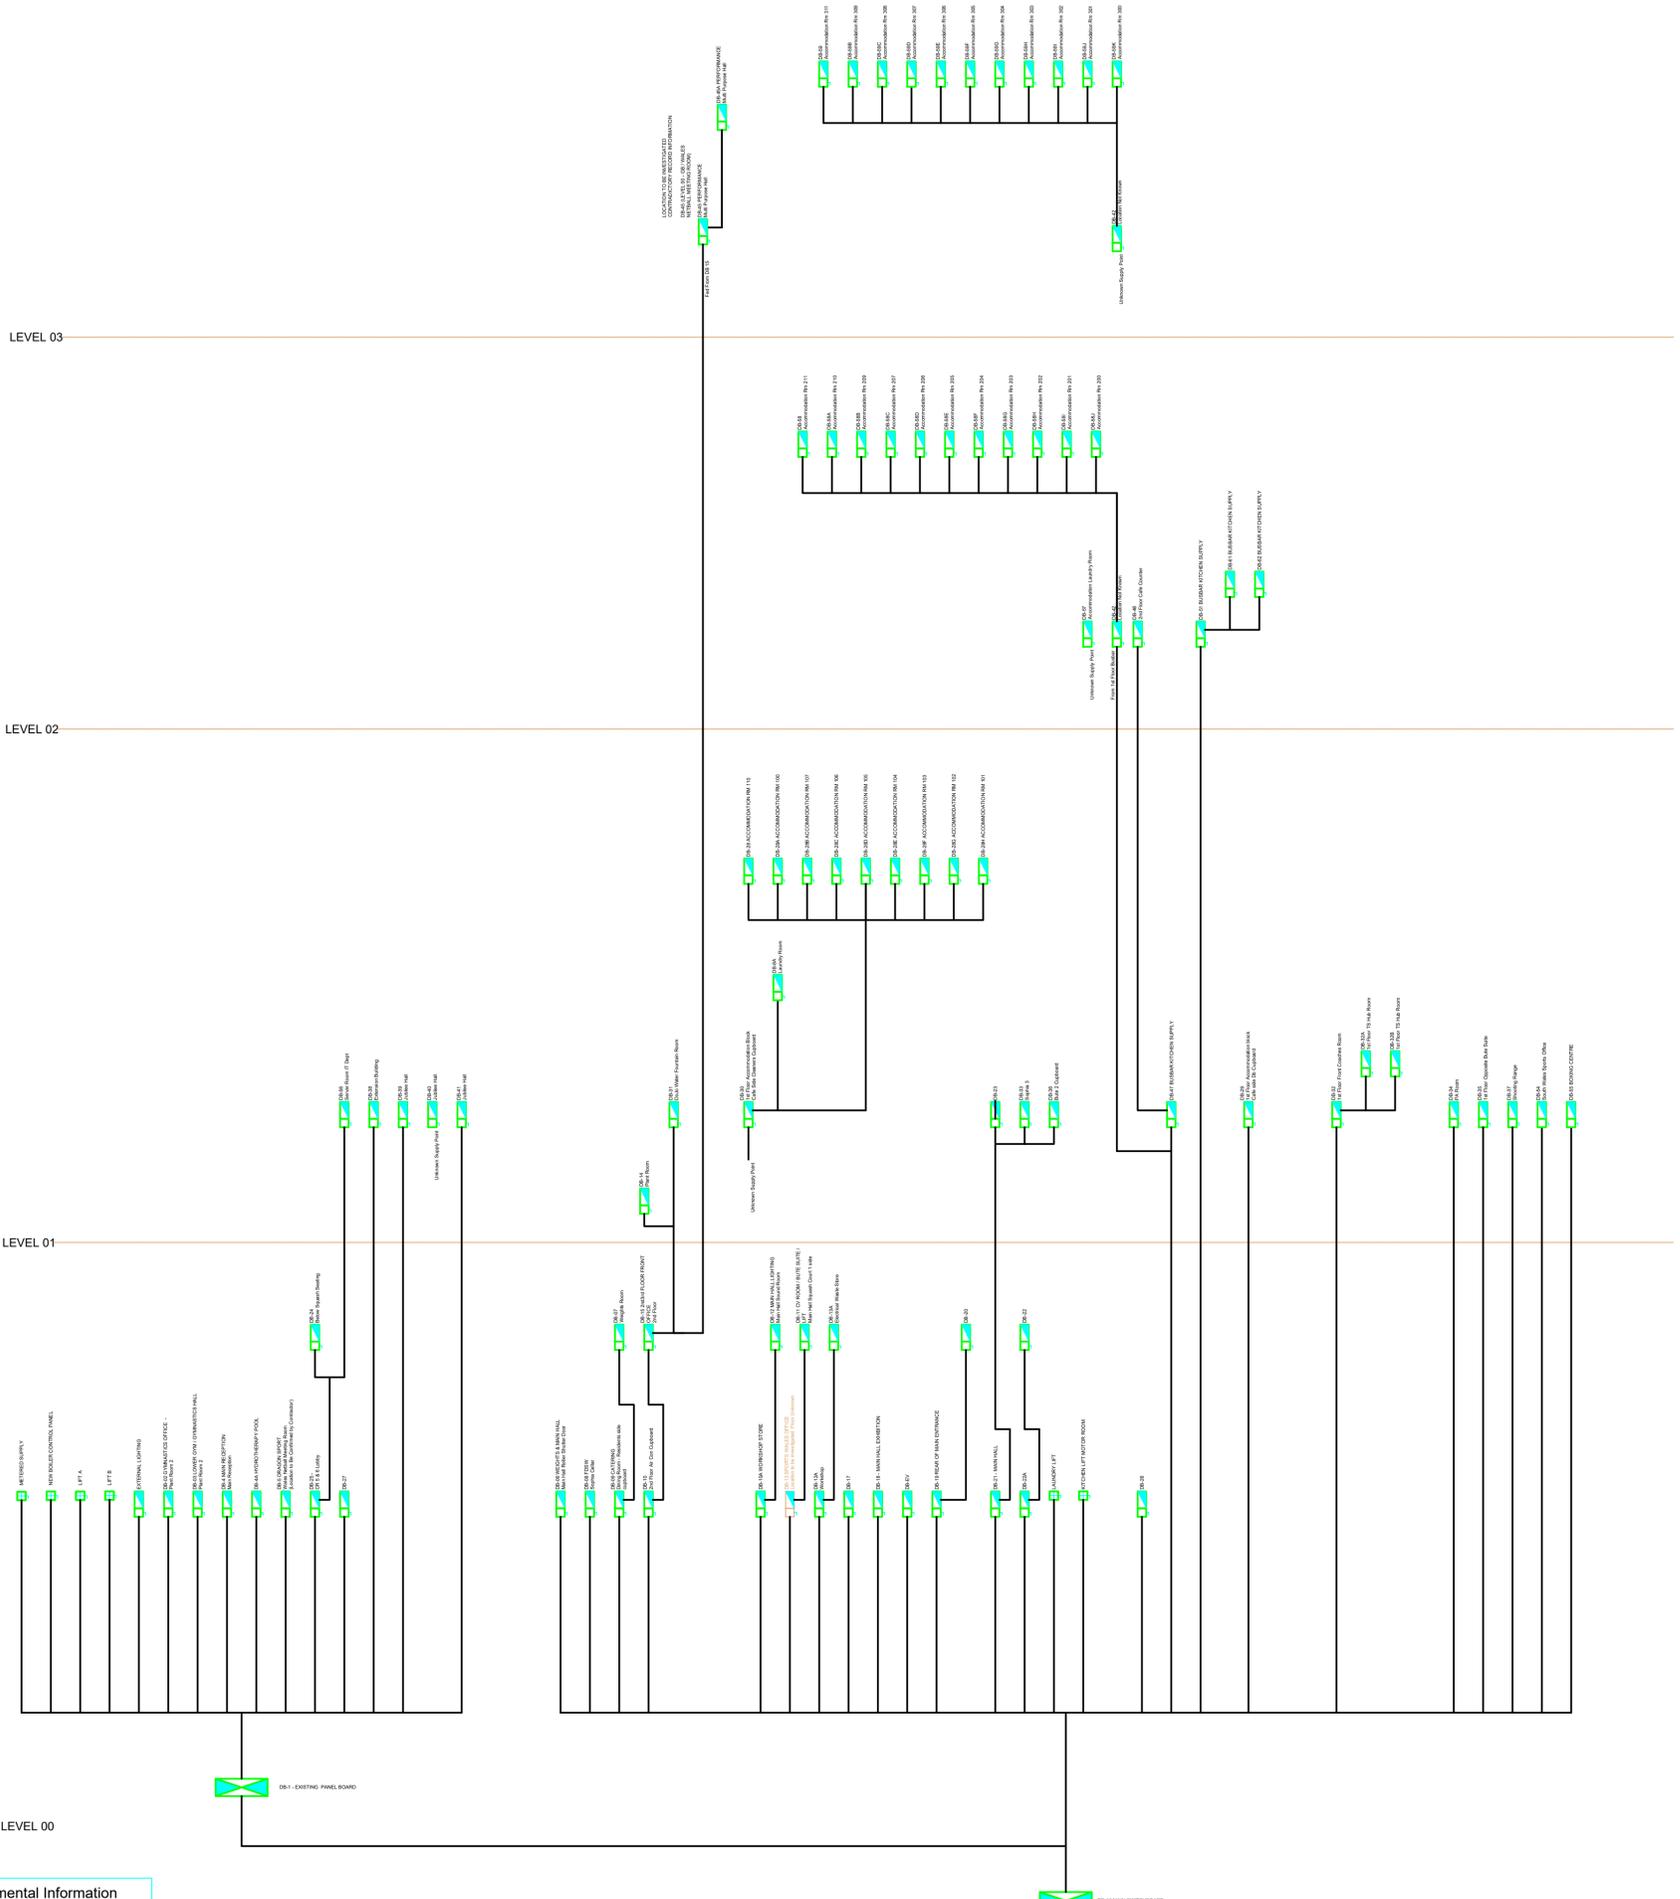

Safety, Health & Environmental Information

In addition to the hazards / risks normally associated with the types of work detailed on this drawing, note the following:

Construction
1. Refer to designers risk register, construction risk register And asbestos register

Maintenance / Cleaning
1. Refer to designers risk register, construction risk register And asbestos register

Decommissioning / Demolition
1. Refer to designers risk register, construction risk register And asbestos register

It is assumed that all works will be carried out by a competent contractor working, where appropriate, to an approved method statement

Notes

--	--	--	--

Legend

	EXISTING DISTRIBUTION BOARD
	REPLACEMENT DISTRIBUTION BOARD
	EXISTING ISOLATOR
	EXISTING CONTACTOR

Job Title
Sport Wales National Centre
Main Switchboard Replacement

Drawing Title
Electrical Engineering Services
Existing Electrical Distribution
Line Diagram

Consulting Engineers
Office 2.02, Baglan Technology Centre
Baglan Energy Park, Port Talbot SA12 7AX
Tel: (01792) 784285
www.mccannp.com
swanseaoffice@mccannp.com

McCann and partners

Scale	A1	Date	FEB 26	Authorised	CM	Checked	DY	Engineer	MM	Drawn	MM
McCann Ref	10126	Status	PRELIMINARY	Revision	S4	Revision	P01				
Project	10126	Origin	MCP	Volume	V1	Level	XX	Type	D	Discipline	E
											Number
											7005

Revisions

Preliminary Issue	MM	Feb 26	P0
Details	Eng	Date	Rev