


- This is not an installation drawing.
- The final coordination of services, specialist Sub-Contractors, and building structure is the responsibility of the building services Contractor.
- Do not scale from this drawing.
- This drawing shall be read in conjunction with the MEP Specification.
- The installation of services shall be in compliance with the workmanship clauses detailed in the Specification.

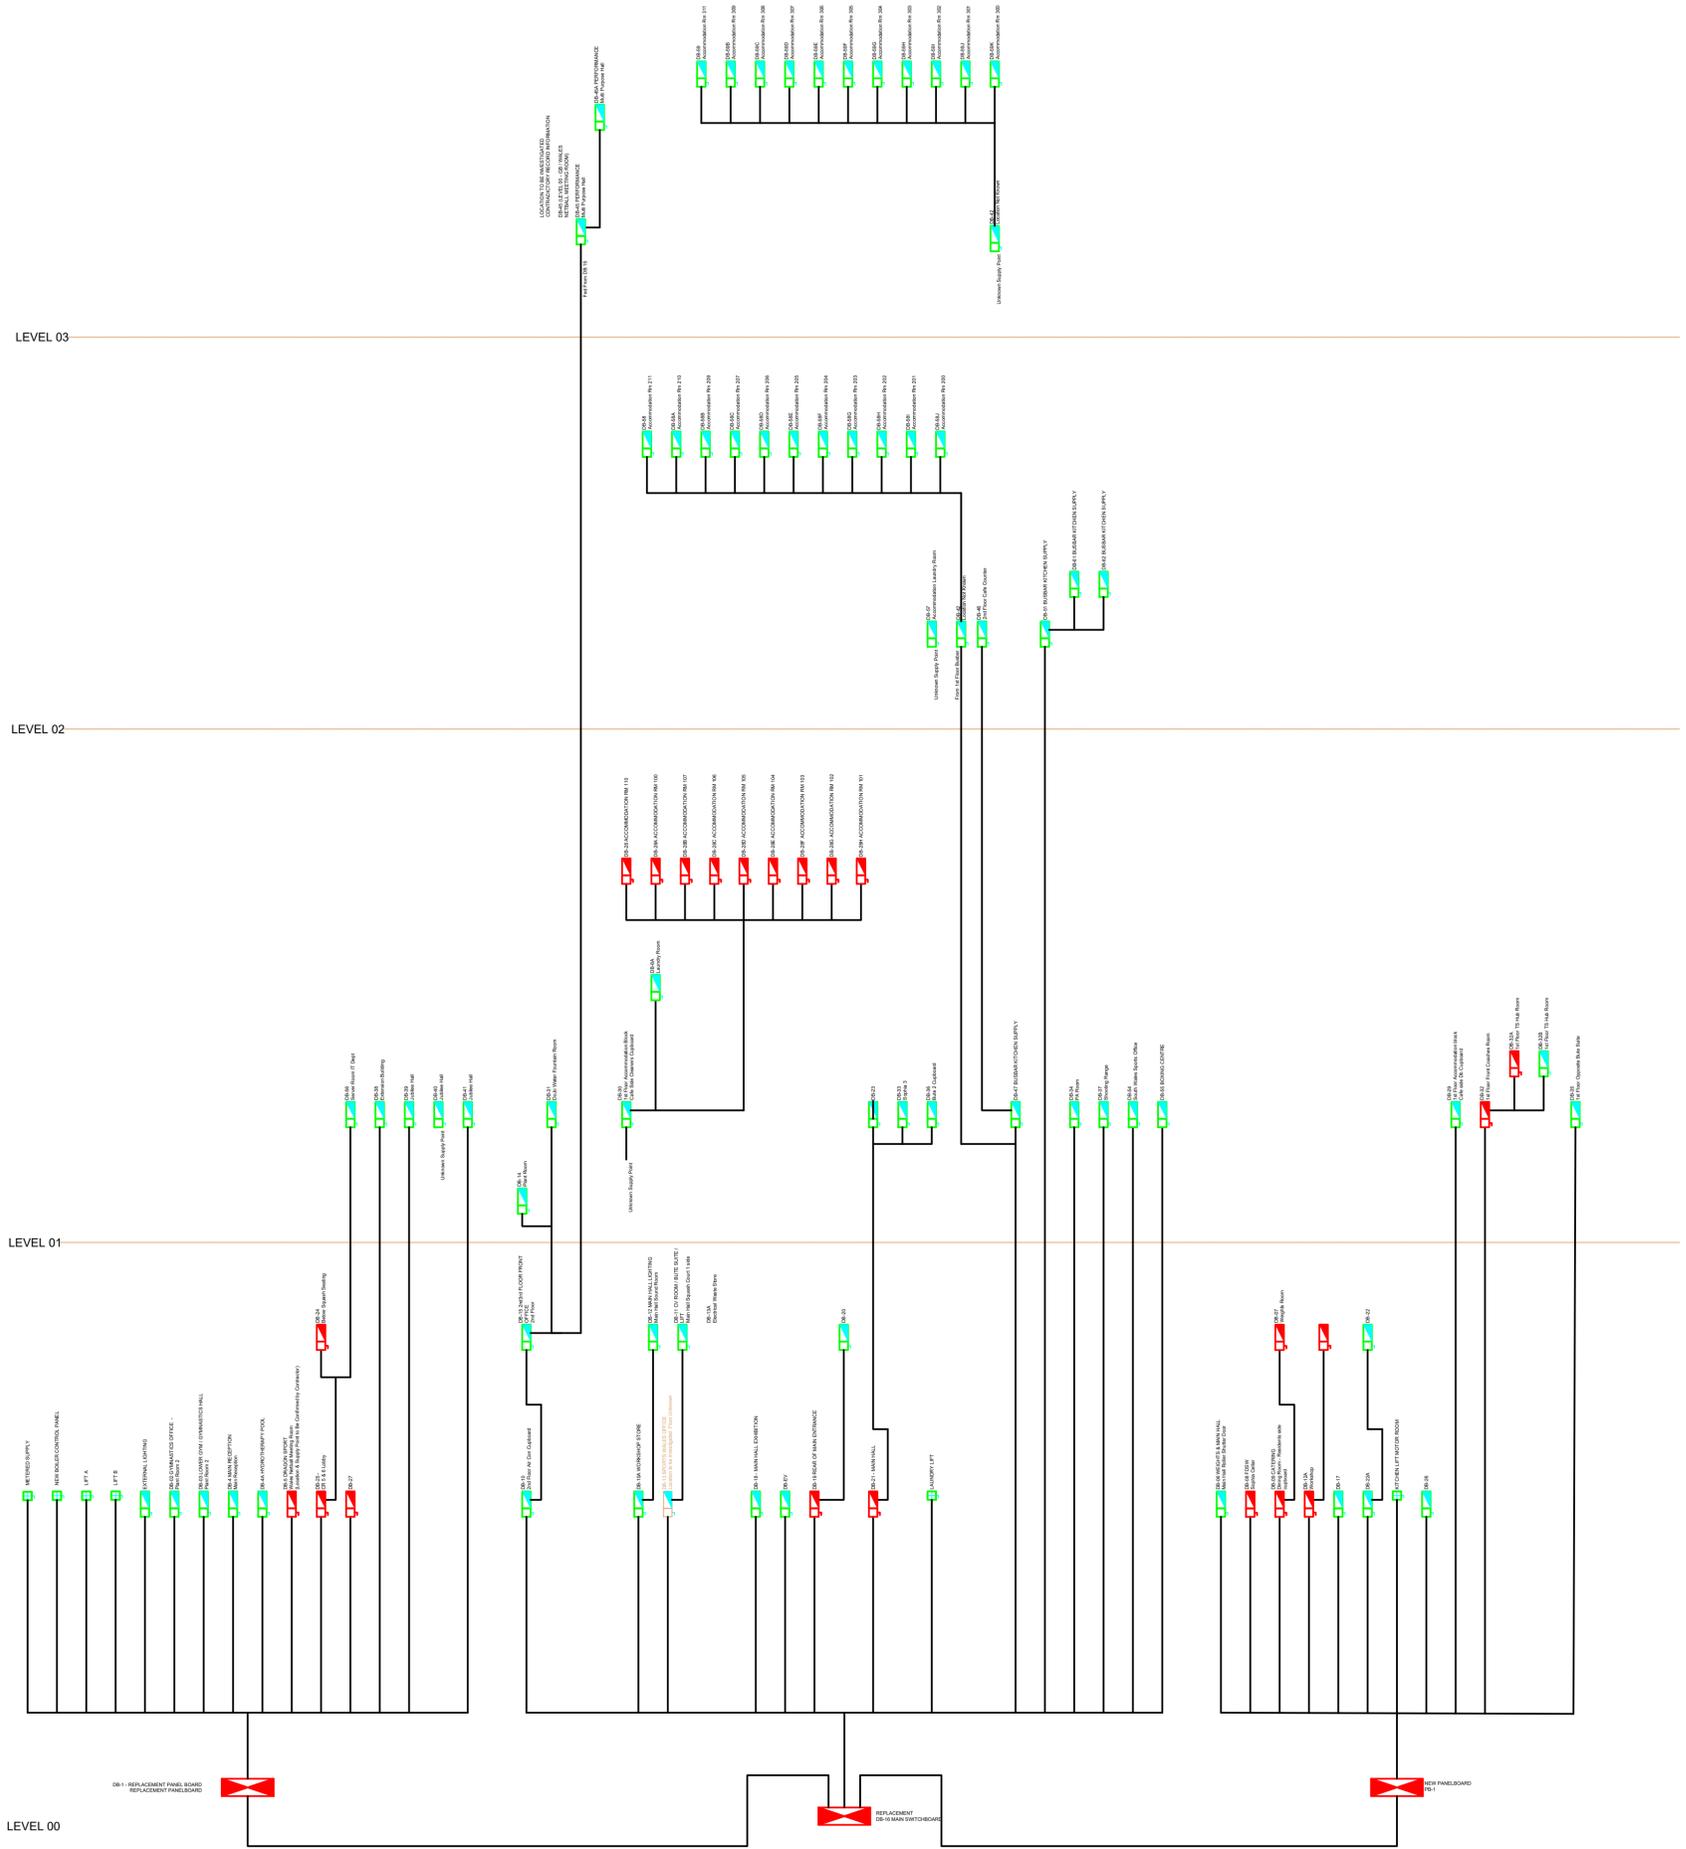

**Safety, Health & Environmental Information**

In addition to the hazards / risks normally associated with the types of work detailed on this drawing, note the following:

**Construction**  
1. Refer to designers risk register, construction risk register And asbestos register

**Maintenance / Cleaning**  
1. Refer to designers risk register, construction risk register And asbestos register

**Decommissioning / Demolition**  
1. Refer to designers risk register, construction risk register And asbestos register

It is assumed that all works will be carried out by a competent contractor working, where appropriate, to an approved method statement

Revisions	Eng	Date	Rev
Preliminary Issue	MM	Feb 26	P01
Details	Eng	Date	Rev

**Notes**

1. Line diagram is indicative only and based upon record information, the contractor shall confirm all supply points and amend the drawing to suit as part of the record information.

**Legend**

	EXISTING DISTRIBUTION BOARD
	REPLACEMENT DISTRIBUTION BOARD
	EXISTING ISOLATOR
	EXISTING CONTACTOR

**Job Title**  
Sport Wales National Centre  
Main Switchboard Replacement

**Drawing Title**  
Electrical Engineering Services  
Proposed Electrical Distribution  
Line Diagram

Scale	Date	Authorised	Checked	Engineer	Drawn
NTS	FEB 26	CM	DY	MM	MM

McCann Ref	Status	Discipline	Revision
10126	PRELIMINARY	S4	P01

Project	Origin	Volume	Level	Type	Discipline	Number
10126	MCP	V1	XX	D	E	7006

Consulting Engineers  
Office 2.02, Baglan Technology Centre  
Baglan Energy Park, Port Talbot SA12 7AX  
Tel: (01792) 784285  
www.mccannp.com  
swanseaoffice@mccannp.com