
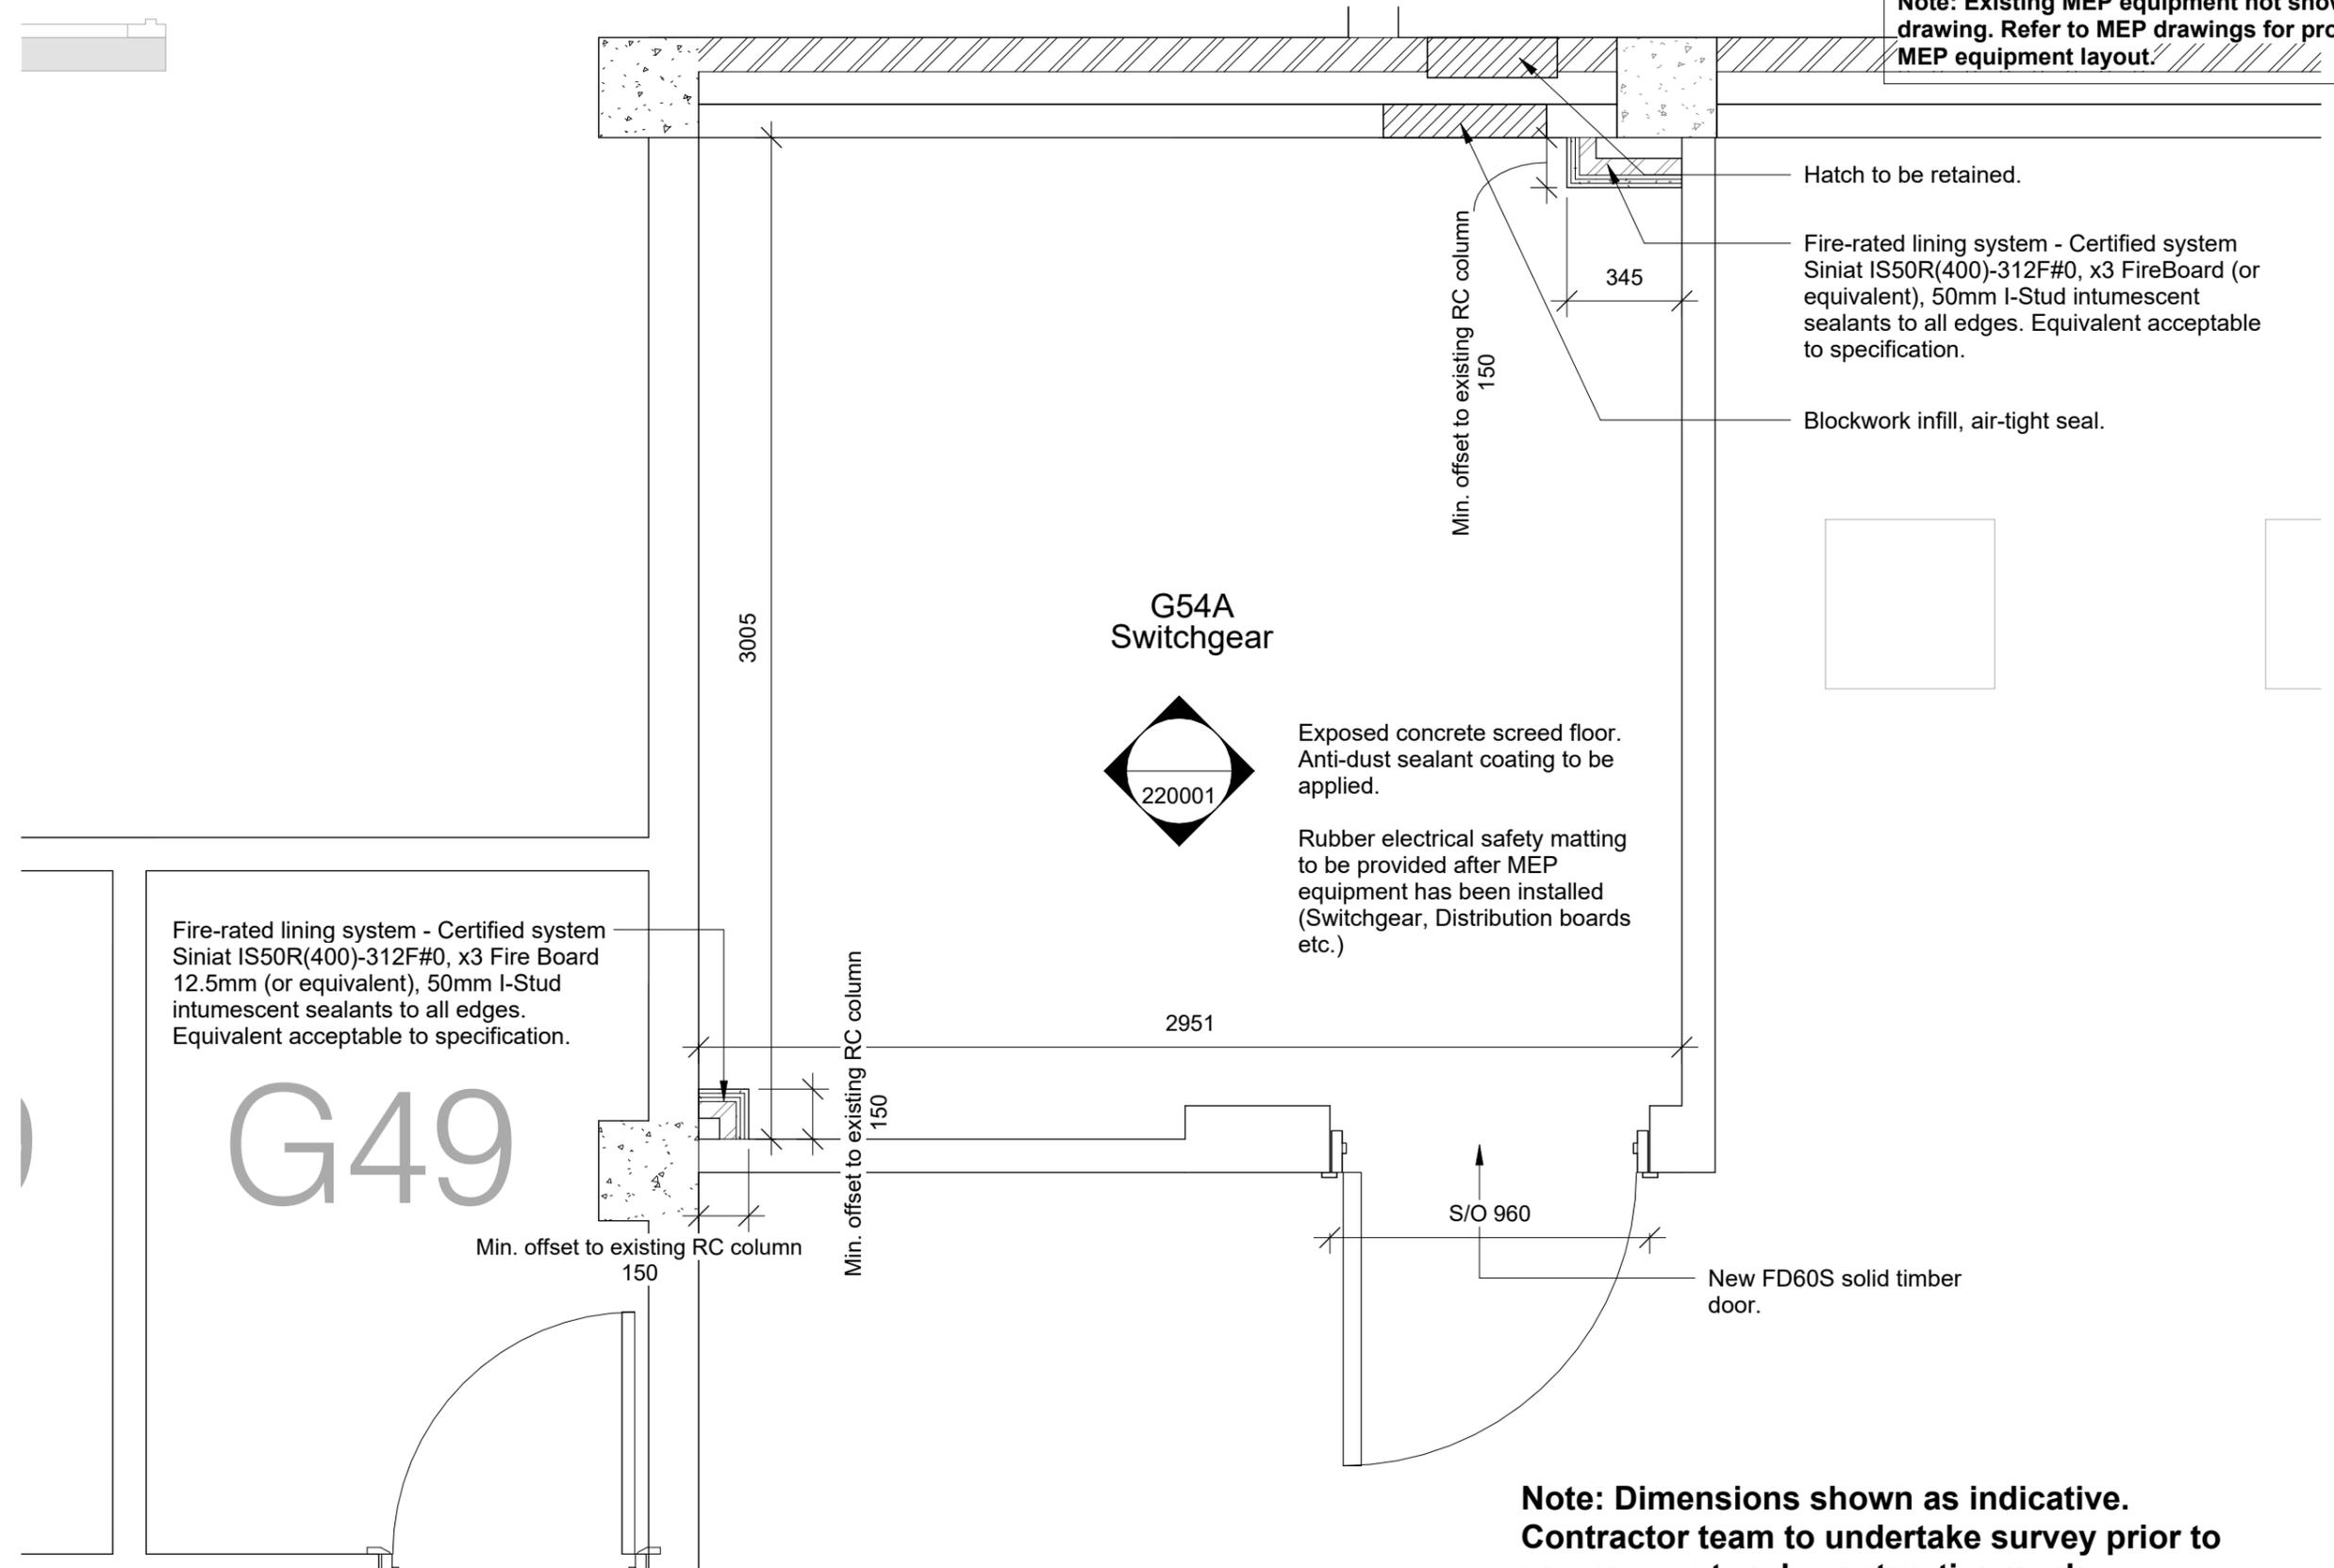


Note: Existing MEP equipment not shown in drawing. Refer to MEP drawings for proposed MEP equipment layout.

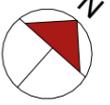

Note: Dimensions shown as indicative. Contractor team to undertake survey prior to procurement and construction works.

A3
original sheet size

North Point: 

Scale Bar:  1 : 20

Revision Schedule				
Rev. No.	Date	Issuer	Checker	Revision Description
P01	18/02/26	KW	ZW	Drawing Issue to McCanns
P02	18/02/26	KW	ZW	Issued for Tender
P03	20/02/26	KW	ZW	Issued for Tender - Project Titling Amendment

Client 	Project Sport Wales - Switchgear Upgrade	Drawing Title PROPOSED GA PLAN - SWITCHGEAR ROOM	
Status FOR TENDER	Drawn By Checked By Date KW ZW 25/12/2024	Scale 1 : 20	Job Number Drawing Code Drawing Number Status Rev. 106023 HLN-XX-01-DR-A- 210002 S1 P03
<small>© 2026 HLN Limited. All Rights Reserved. Check printed scale, responsibility is not accepted for errors scaling from this drawing, reproduction of digital media or measuring from this document. All construction information should be taken from figured dimensions only. Report doubts/ discrepancies to project Architect.</small>		HLN Limited 21 Neptune Court, Vanguard Way, Cardiff. CF24 5PJ t: 0845 375 3298 e: info@hln.co.uk w: www.hln.co.uk	RIBA # Chartered Practice INVESTORS IN PEOPLE CARDIFF <input checked="" type="checkbox"/> MIDLANDS <input type="checkbox"/> LONDON <input type="checkbox"/> 