




PROPOSED RETAINING WALL PLAN
SCALE 1:50

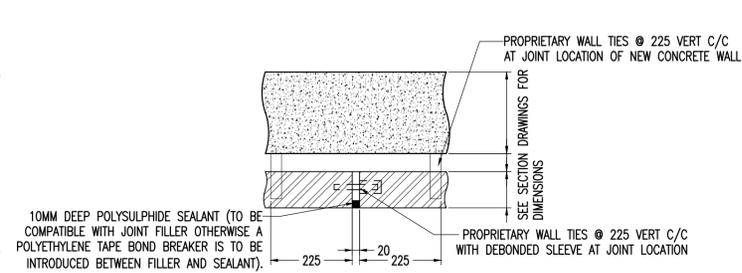


MOVEMENT JOINT DETAIL THROUGH MASONRY
(SEE PLAN FOR LOCATION)
SCALE 1:10

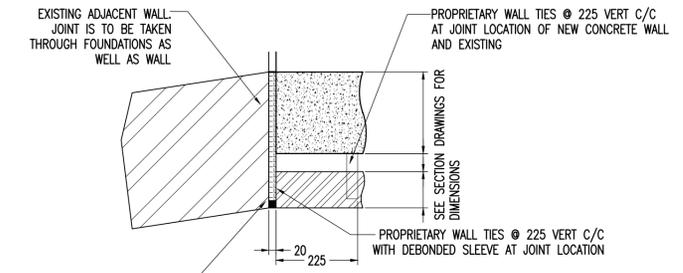


SOFT JOINT DETAIL BETWEEN NEW AND EXISTING
(SEE PLAN FOR LOCATION)
SCALE 1:10

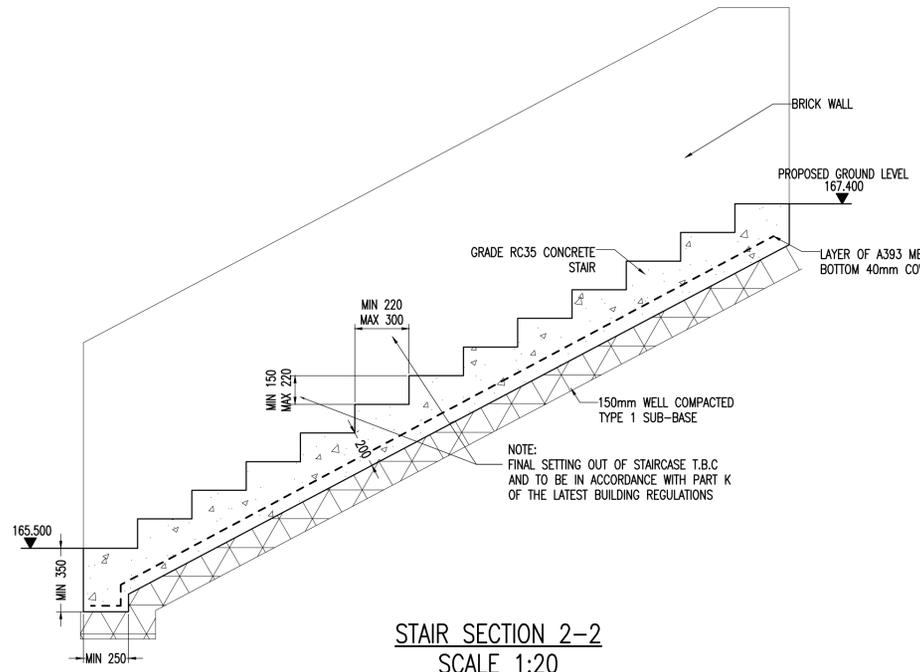

STAIR SECTION 2-2
SCALE 1:20

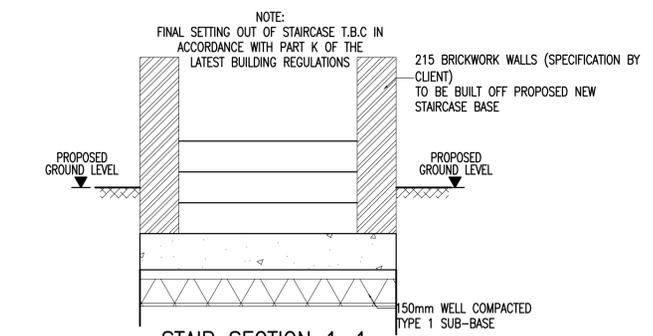

STAIR SECTION 1-1
SCALE 1:20

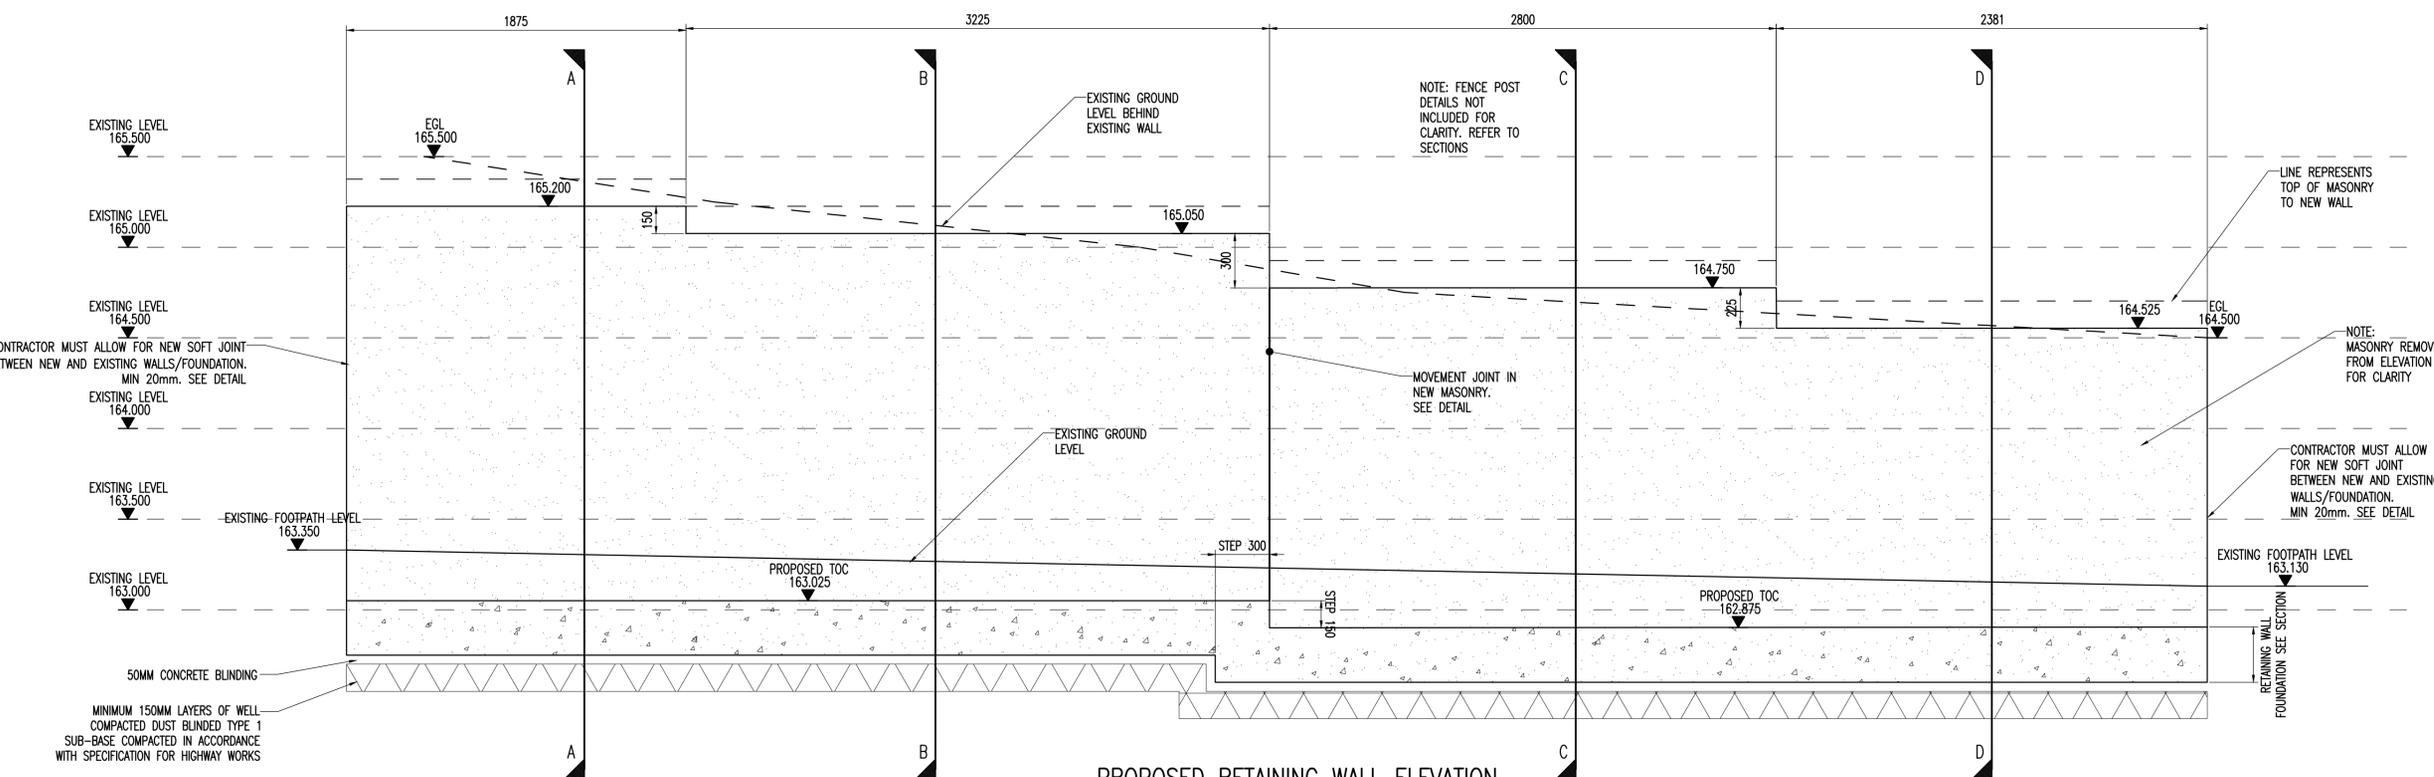

PROPOSED RETAINING WALL ELEVATION
(VIEWED FROM EXISTING FOOTPATH)
SCALE 1:20

NOTES

- GENERAL**
1. ALL DIMENSIONS ARE IN MILLIMETRES UNLESS NOTED OTHERWISE.
 2. ALL LEVELS RELATE TO ORDNANCE DATUM UNLESS NOTED OTHERWISE.
 3. DO NOT SCALE FROM THIS DRAWING. USE FIGURED DIMENSIONS ONLY.
 4. ANY DISCREPANCIES TO BE REPORTED IMMEDIATELY TO THE ENGINEER.
 5. THIS DRAWING TO BE READ IN CONJUNCTION WITH ALL RELEVANT ARCHITECTS, SUBCONTRACTORS AND SPECIALISTS DRAWINGS AND SPECIFICATIONS.
 6. THIS DRAWING IS COPYRIGHT © PROPERTY OF SHEAR DESIGN LIMITED.

NOTES

PRIOR TO COMMENCEMENT OF WORKS, THE OUTSIDE LINE OF THE EXISTING RETAINING WALL IS TO BE CLEARLY MARKED/SURVEYED. CONTRACTOR TO ENSURE NEW CONSTRUCTION DOES NOT CROSS OVER THE EXISTING LINE INTO THE ADJACENT FOOTPATH. SEE ASSOCIATED NOTES ON DEMOLITION DRAWING.

PRIOR TO COMMENCEMENT OF WORK CONTRACTOR TO CARRY OUT A CONDITION SURVEY OF EXISTING ADJACENT WALLS AND FENCES.

THIS DRAWING HAS BEEN BASED ON 3389-1-47 BRO DARWEL TOPOGRAPHICAL SURVEY DRAWING. ALL LEVELS TO BE SITE VERIFIED PRIOR TO CONSTRUCTION.

REFER TO SECTION DRAWINGS FOR CONCRETE GRADES.

REFER TO DRAWING 24100-002 FOR DETAILED SECTION OF RETAINING WALL

REFER TO DRAWING 24100-003 FOR DEMOLITION DRAWING

REFER TO DRAWING 24100-004 FOR ALL ASSOCIATED REINFORCEMENT REQUIREMENTS

REV	DATE	DESCRIPTION	BY	CHK
AMENDMENTS				
CLIENT: MERTHYR VALLEY HOMES				
PROJECT: 47 BRO DAWEL, MERTHYR TYDFIL				
TITLE: NEW RETAINING WALL PLAN AND ELEVATION				

SHEAR design
Consulting Civil and Structural Engineers

7 Ashtree Court - Woodsy Close - Cardiff Gate Business Park - Cardiff - CF23 8RW
Tel: 029 2054 7000 - Fax: 029 2054 7001 - www.shear-design.com - enquiries@shear-design.com

DRAWN	CHECKED	DATE	SCALE	REVISION
IH	DF	6/12/2024		01
SHEAR DESIGN REF: 24100		DRAWING NUMBER: 24100-001		STATUS: P01