



ELEVATION 1
1:50

- NOTES**
1. DO NOT SCALE FROM THIS DRAWING.
 2. ALL LEVELS IN METRES UNLESS NOTED OTHERWISE ON DRAWING.
 3. ALL DIMENSIONS AND LEVELS TO BE CHECKED ON SITE PRIOR TO UNDERTAKING ANY WORKS, ORDERING MATERIALS OR FABRICATING ANY COMPONENTS.
 4. THIS DRAWING IS TO BE READ IN CONJUNCTION WITH ALL OTHER RELEVANT ENGINEER'S AND ARCHITECT'S DRAWINGS AND RELEVANT SPECIFICATION CLAUSES.
 5. REPRODUCED FROM THE ORDNANCE SURVEY'S MAPS WITH THE PERMISSION OF THE CONTROLLER OF HIS MAJESTY'S STATIONARY OFFICE. CROWN COPYRIGHT. LICENCE NO. AC000855691

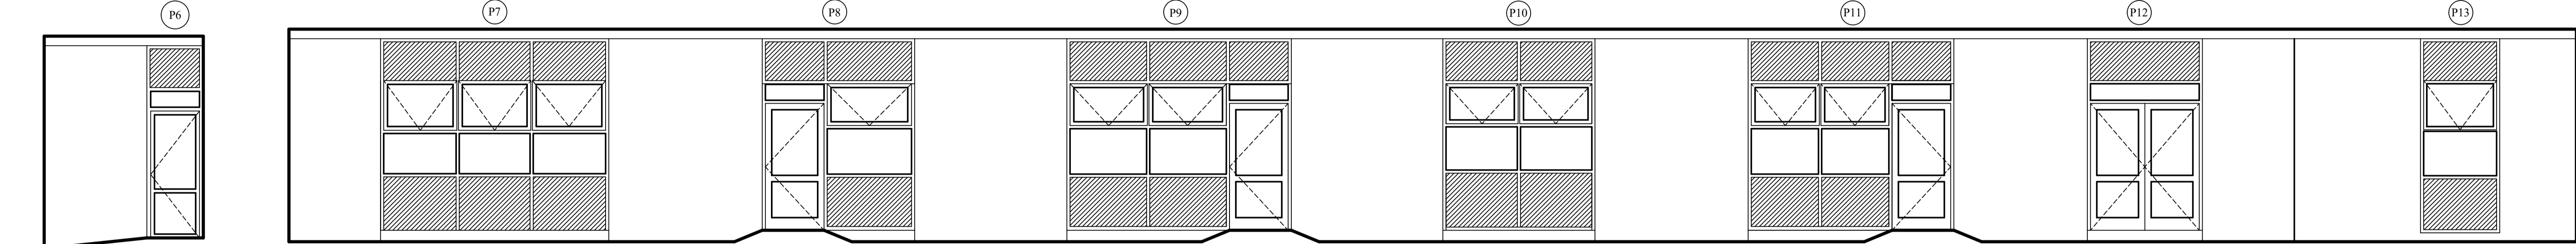


ELEVATION 2
1:50


ELEVATION 3
1:50

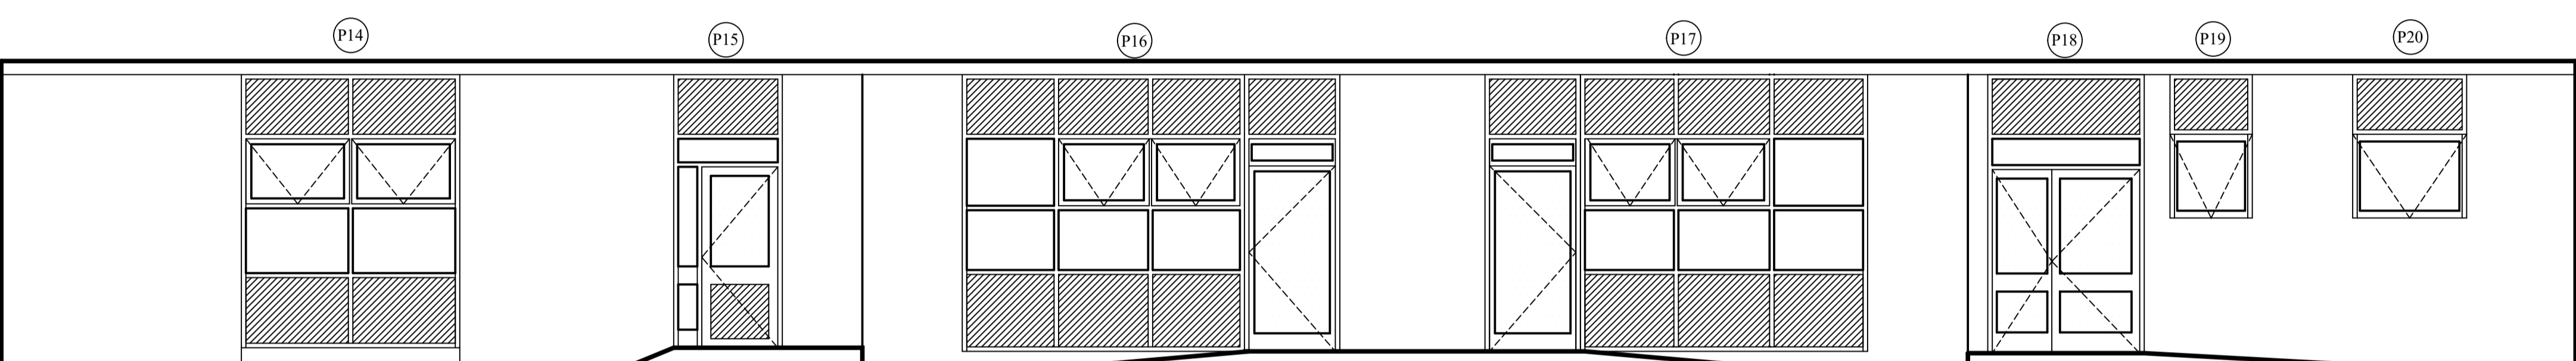


ELEVATION 4
1:50

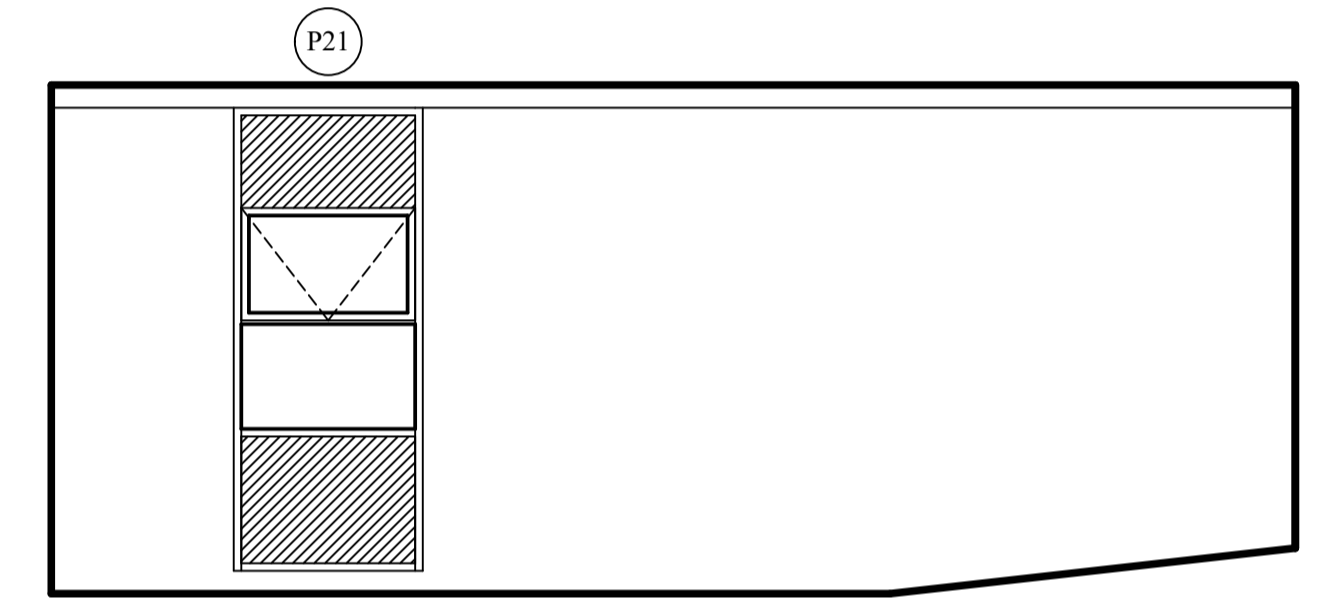


ELEVATION 5
1:50

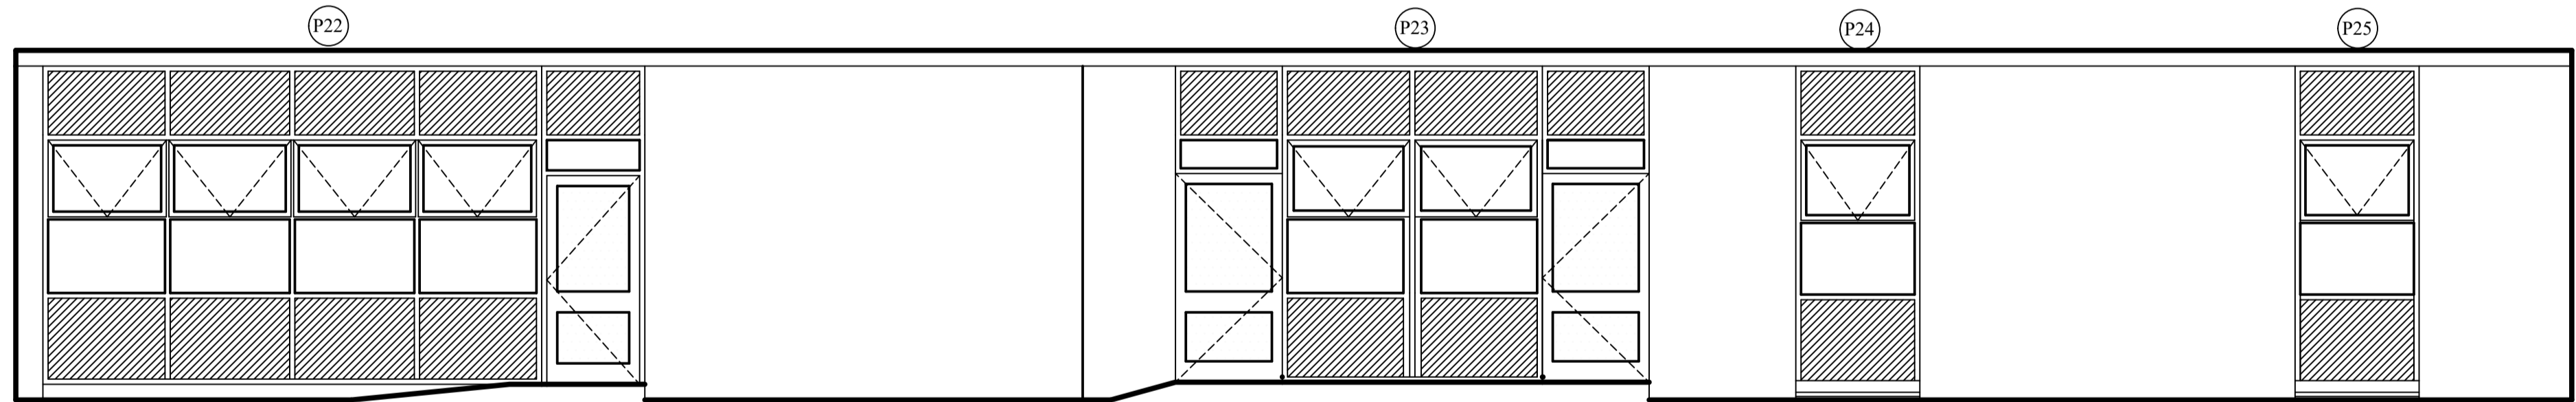

ELEVATION 6
1:50

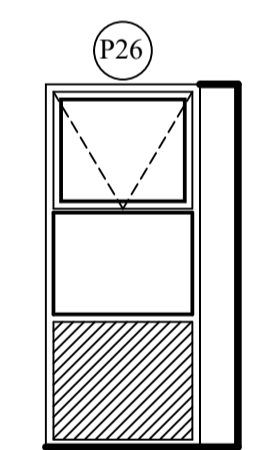

ELEVATION 7
1:50

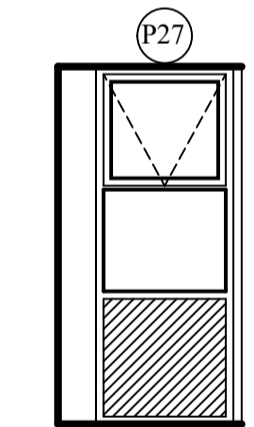

ELEVATION 8
1:20

NOT FOR CONSTRUCTION

52	REV	16/06/26	UPDATED TO MATCH AMENDMENTS	WR		
52	REV	03/06/26	FIRST ISSUE	WR		
SUITABILITY	REV	DATE	DESCRIPTION	DRG	CHKD	APPD

PROJECT TITLE:
YSGOL Y FORYD

DRAWING TITLE:
WINDOW SCHEDULE - PAGE 1

DRAWING REF:
21926L-CCE-XX-XX-DR-C-0002

ORIGINATOR:	DATE:	SCALE @ A1:	SUITABILITY:	REVISION:
W.R	03.06.2026	Stated	S2	P02



Address: CADARN Consulting Engineers Ltd,
Suite B,
Anglesey Business Centre,
Bryn Cefni,
Llangefni,
LL77 7XA
Tel: 01407 730912
E-mail: Admin@cadarnconsulting.co.uk