




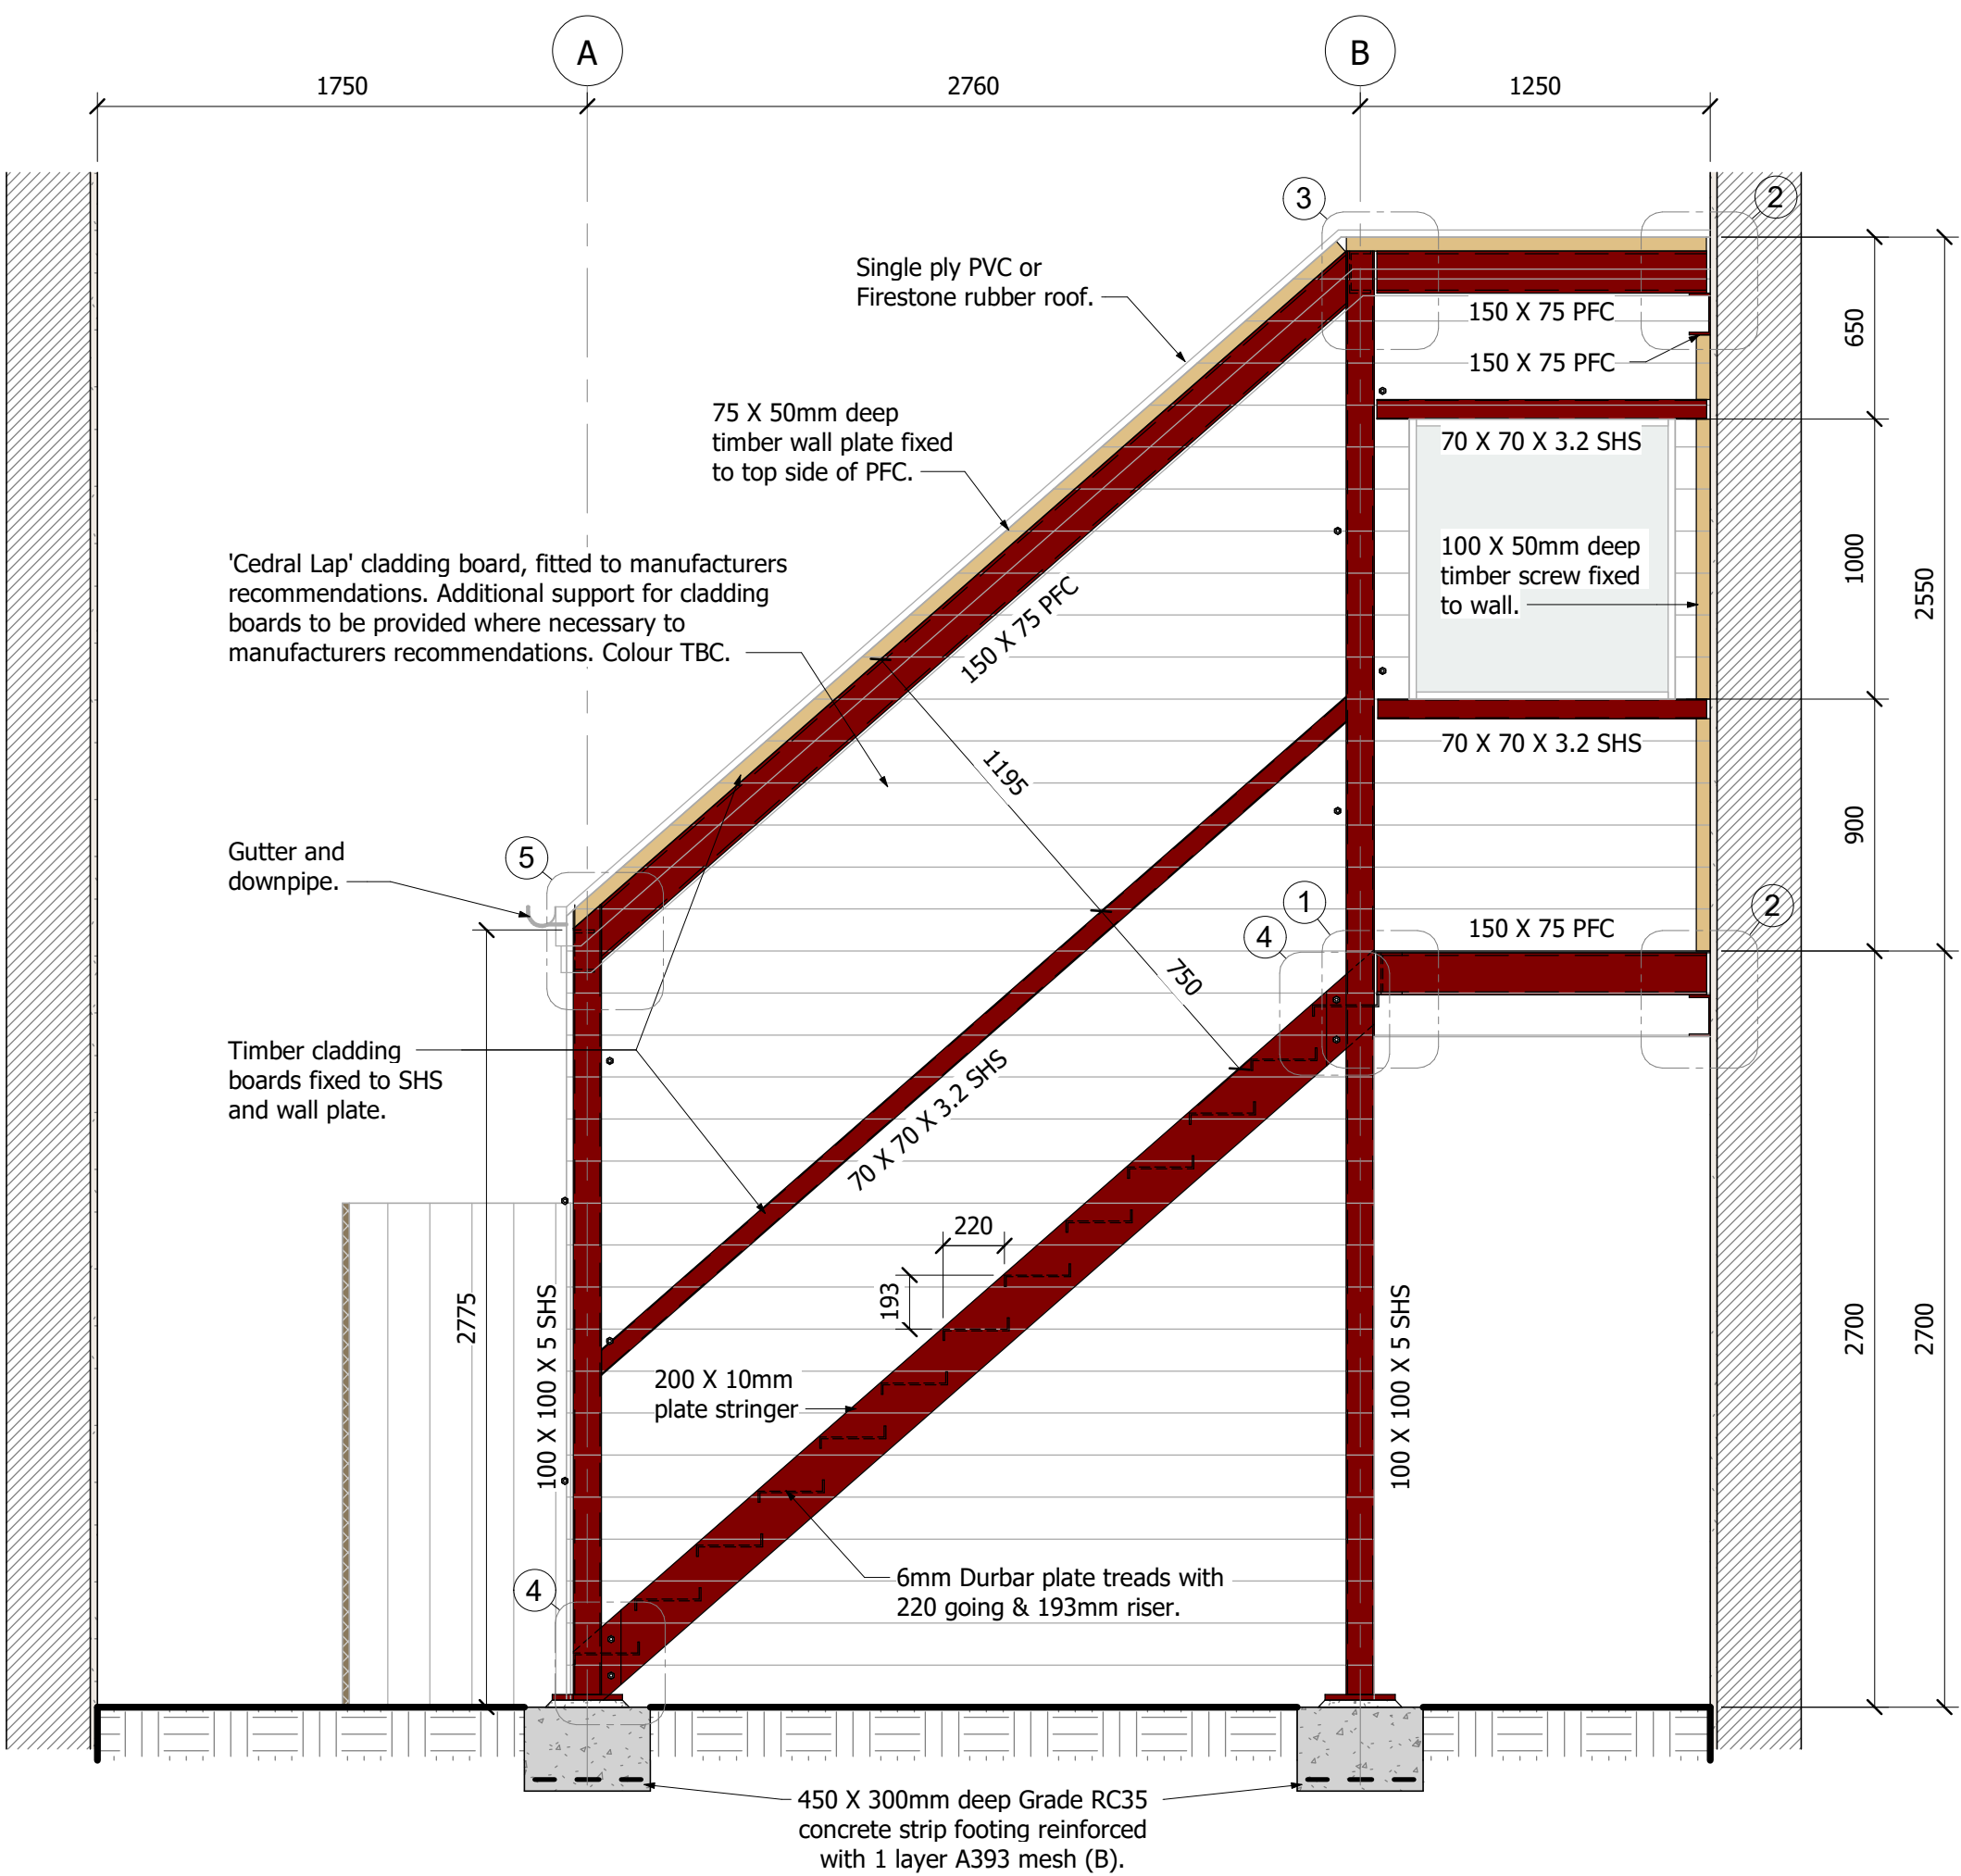


A STAIR SECTION A
1 : 25

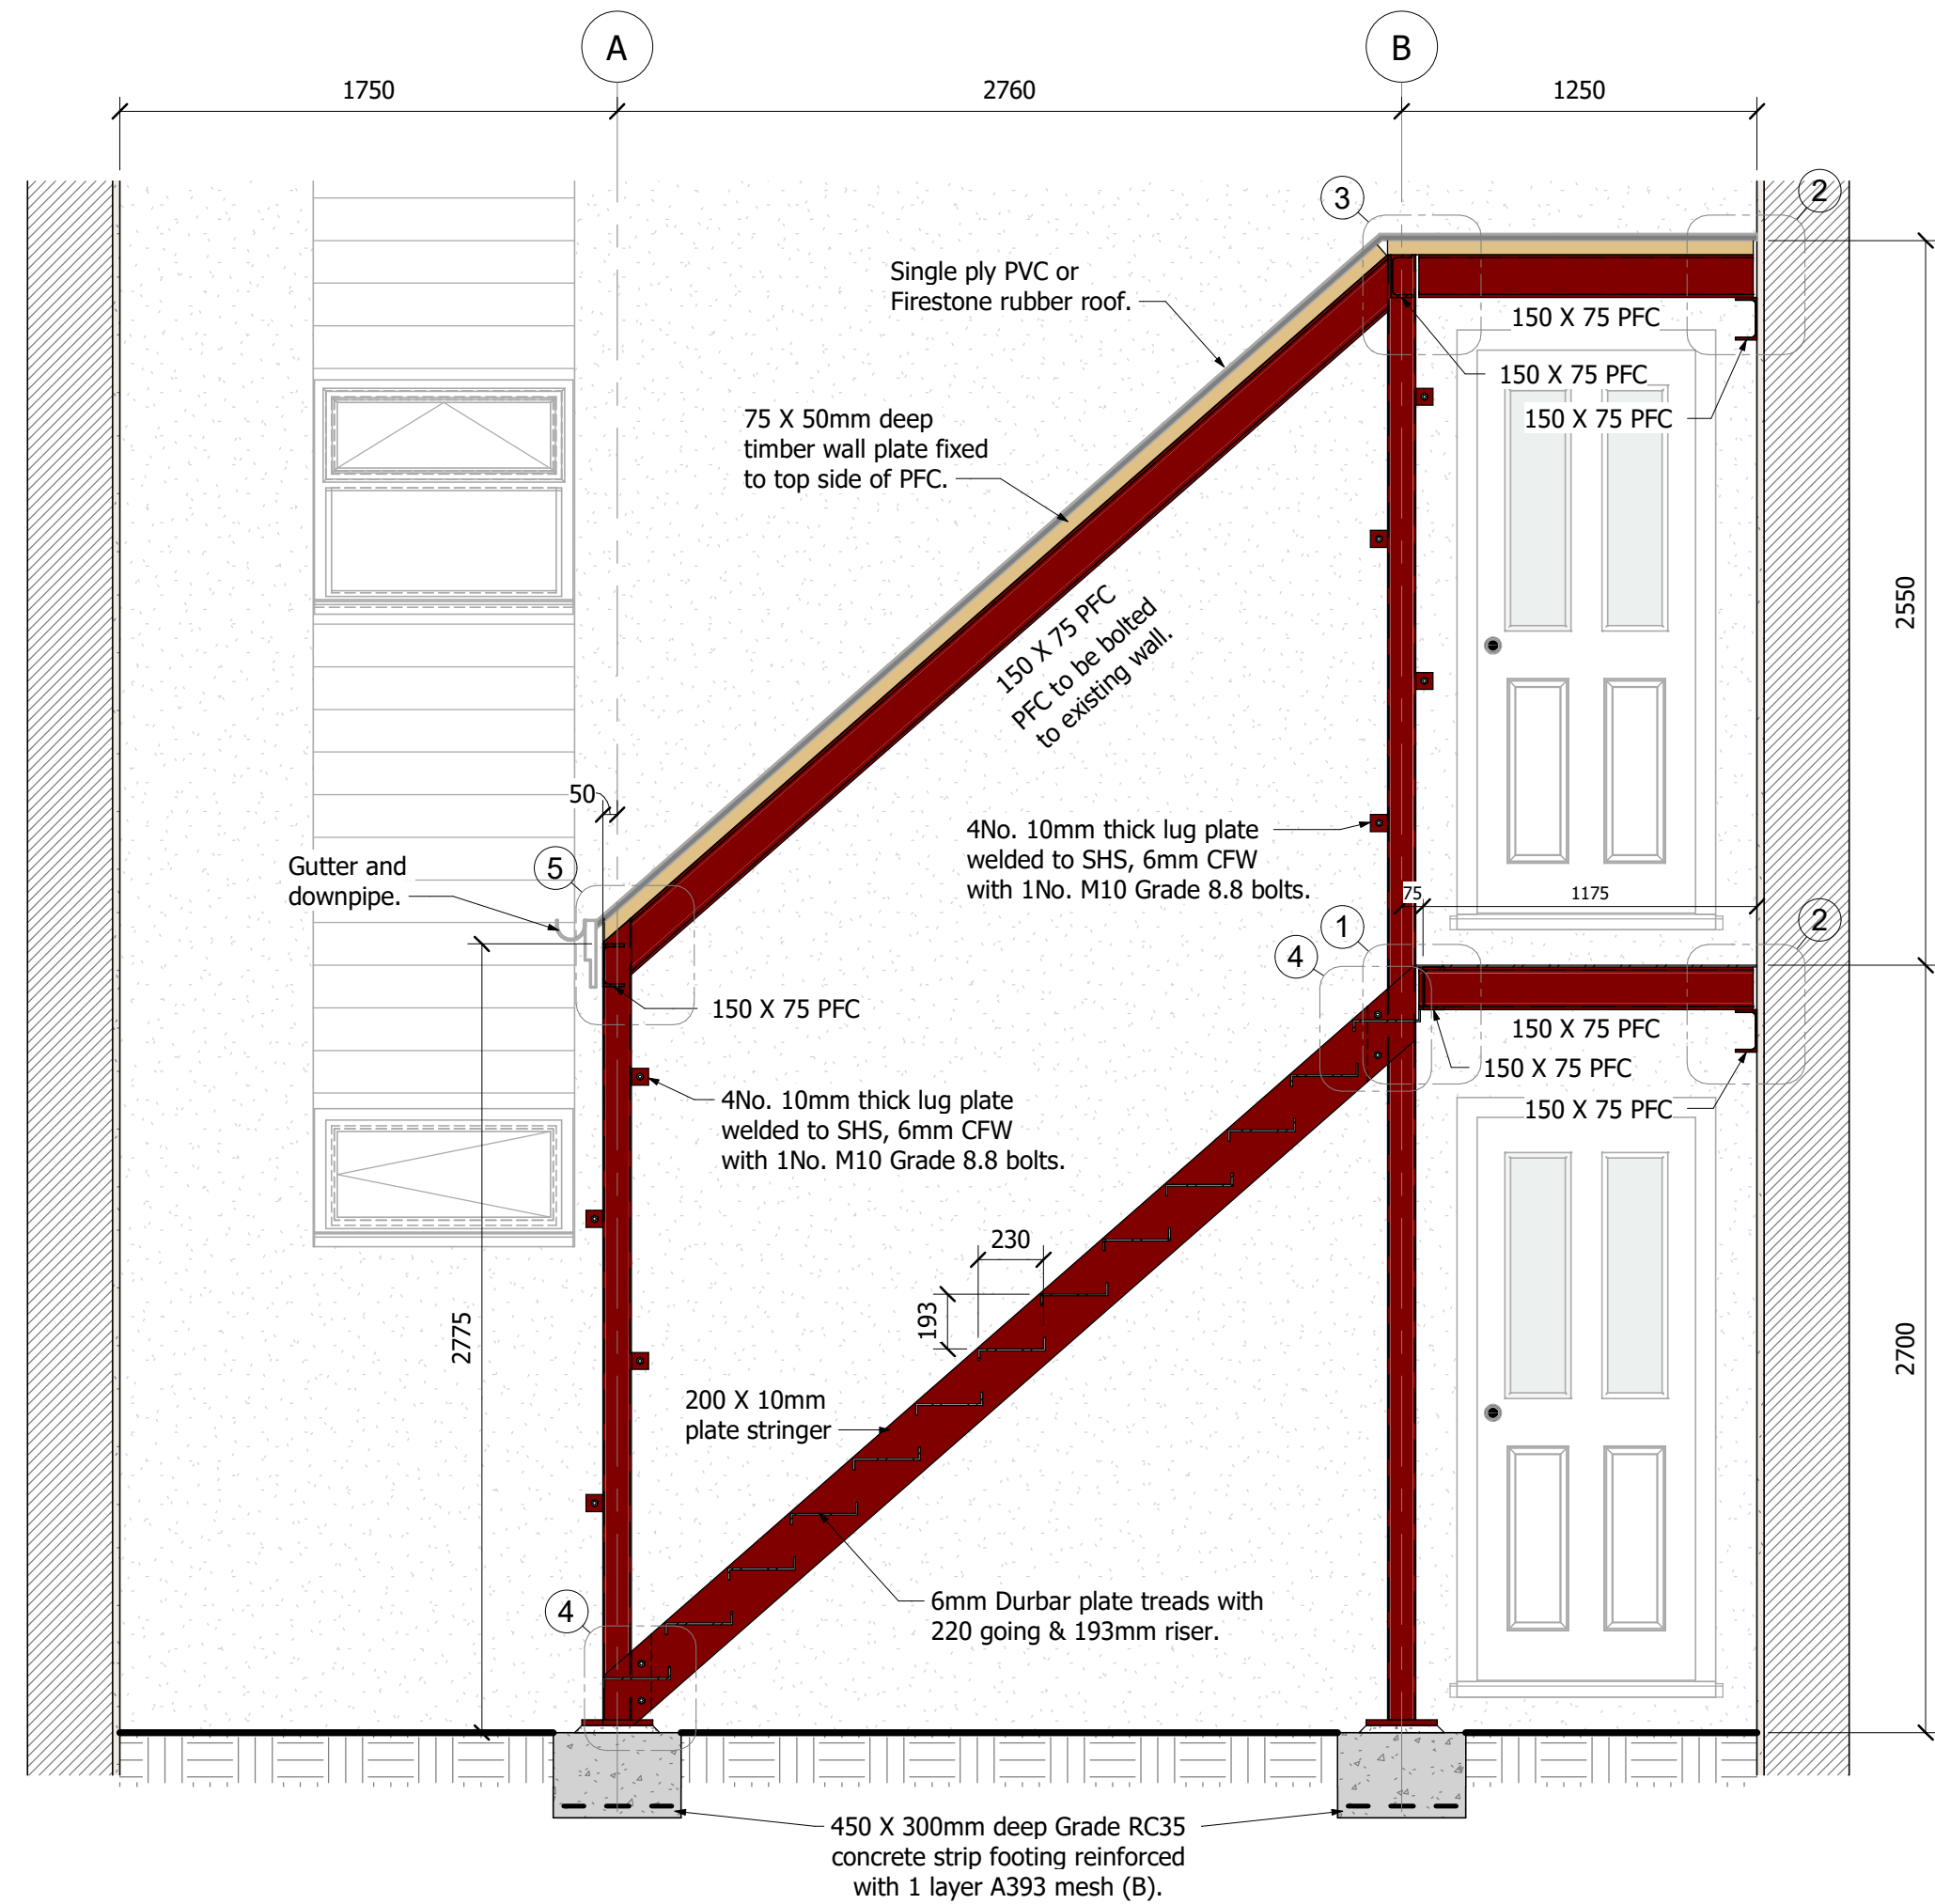


B STAIR SECTION B
1 : 25

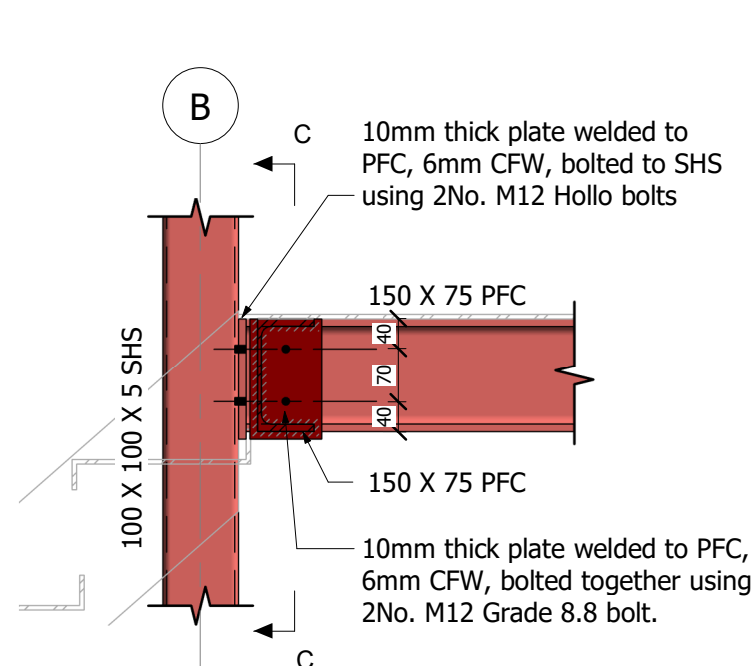


1 CONNECTION DETAIL '1'
1 : 10

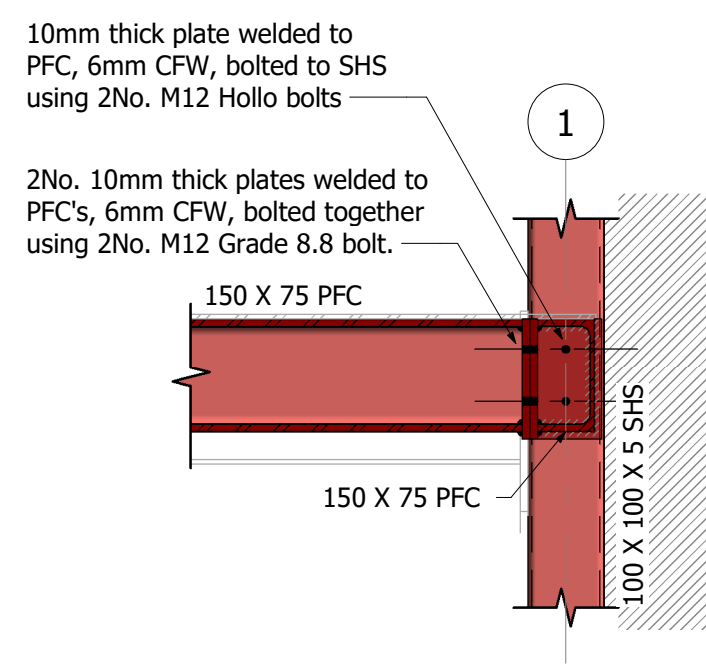


C SECTION 'C'
1 : 10

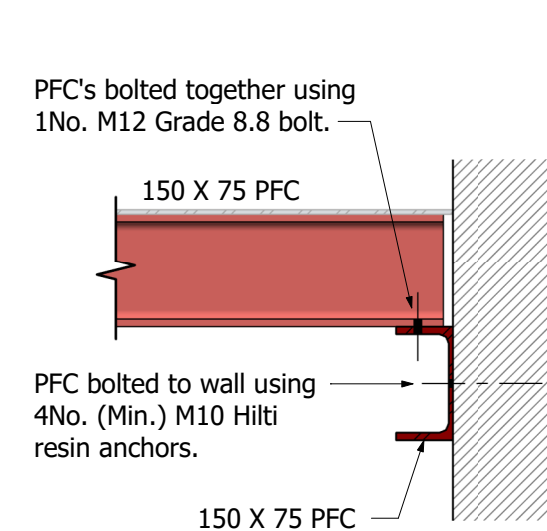


2 CONNECTION DETAIL '2'
1 : 10

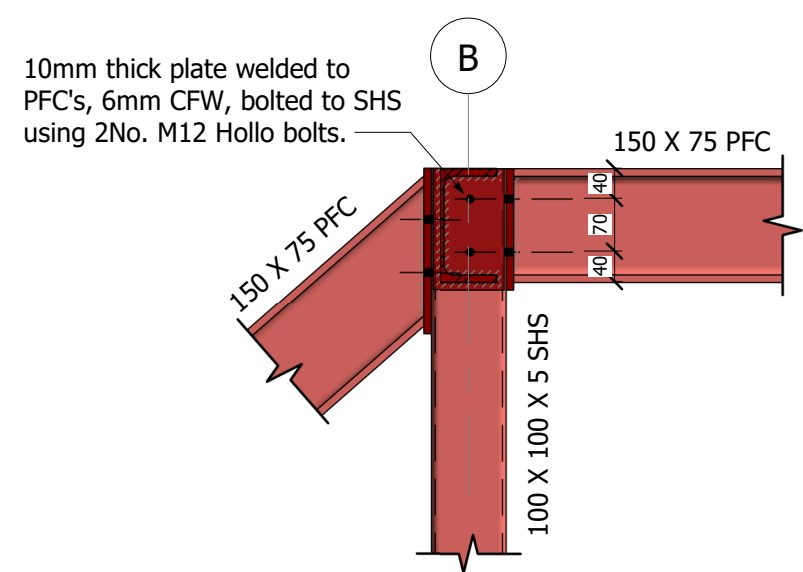

3 CONNECTION DETAIL '3'
1 : 10

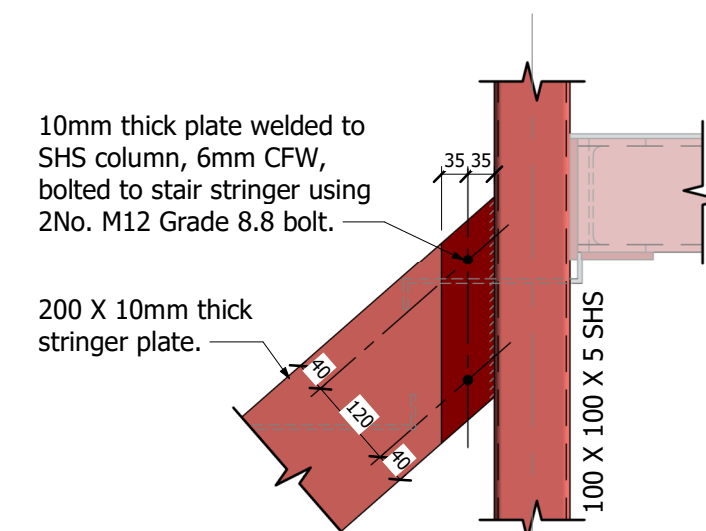

4 CONNECTION DETAIL '4'
1 : 10

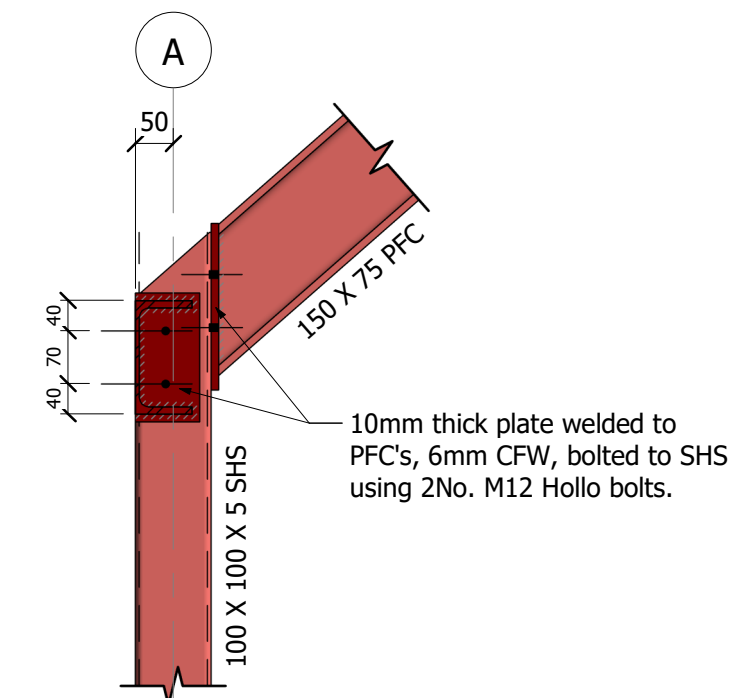

5 CONNECTION DETAIL '5'
1 : 10

- NOTES**
1. All dimensions are in millimetres. All levels are in metres.
 2. Do not scale this drawing, use figured dimensions only.
 3. For general steelwork and concrete notes, refer to Dwg. 18753/02.

- GENERAL CONSTRUCTION/TENDERING NOTES:**
- 1) Connections are indicative and will be finalised in discussion with the successful fabricator to improve ease of construction.
 - 2) Hilti fixing to masonry wall to be M10 HIT-V Rod and HY270 Mortar, minimum penetration 100mm
 - 3) Cladding to be used is 'Cedral Lap' cladding board, fitted to manufacturers recommendations. Colour TBC. Allowance should be made to provide additional support for the cladding. This item is to be finalised once the detail of the cladding system is finalises.
 - 4) The contractor is to provide a method statement highlighting how they intend to remove the existing stair to install the new one and at the same time provide the required access for first floor.

P1	DESIGN DEVELOPMENT	E.B.	22/07/26
PO	FIRST ISSUE		21/07/26
Rev.	Description	Drawn	Date
BRADLEY ASSOCIATES Consulting Civil and Structural Engineers 29-31 Cardiff Road, Taffs Well, Cardiff. CF15 7RB Tel. (029) 2081 3514 Fax. (029) 2081 3621			
CLIENT V2C VALLEYS TO COAST			
PROJECT 280 MAES-Y-FELIN BRIDGEND CF31 1YZ			
DRAWING STRUCTURAL DETAILS 2 of 2			
Drawn	E.B.	Checked	EAK
Date	JUL. 26	Scale	AS SHOWN
Drawing Size	A1	Job No.	18753
Drawing No.	03	Rev.	P1
DRAWING STATUS: P = PRELIMINARY T = TENDER C = CONSTRUCTION COPYRIGHT: THIS DRAWING MAY NOT BE REPRODUCED OR COPIED.			