




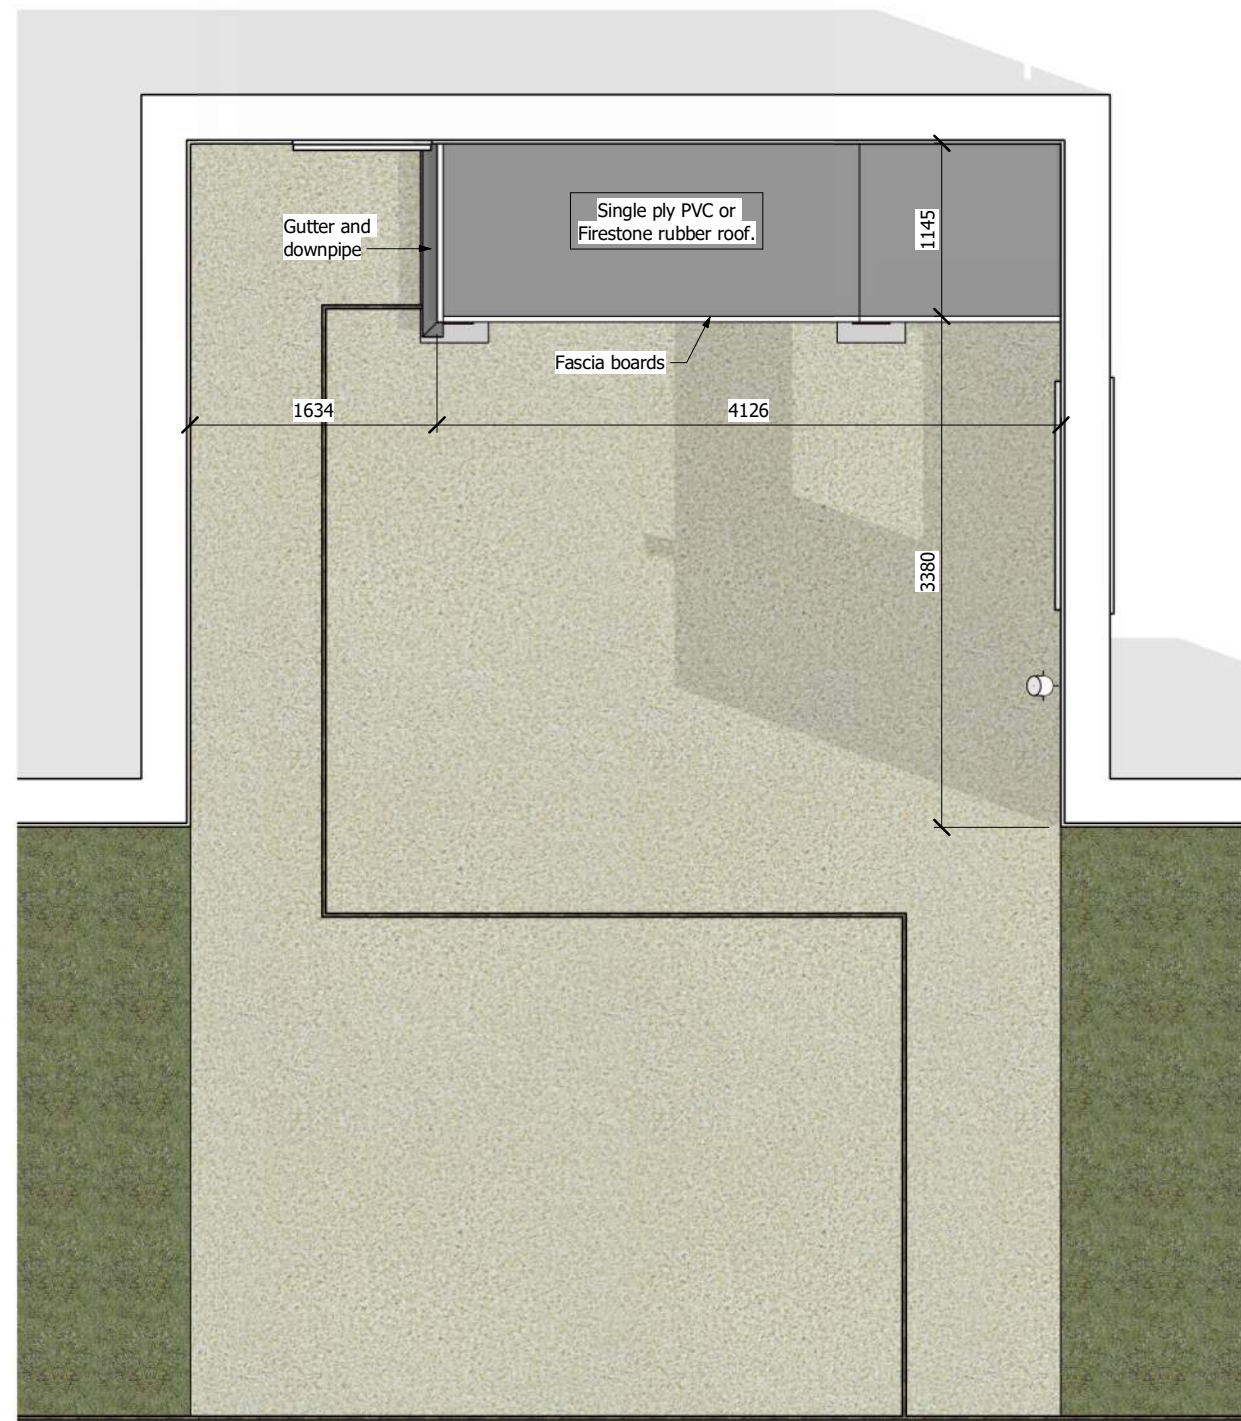


GROUND FLOOR LAYOUT
1 : 50

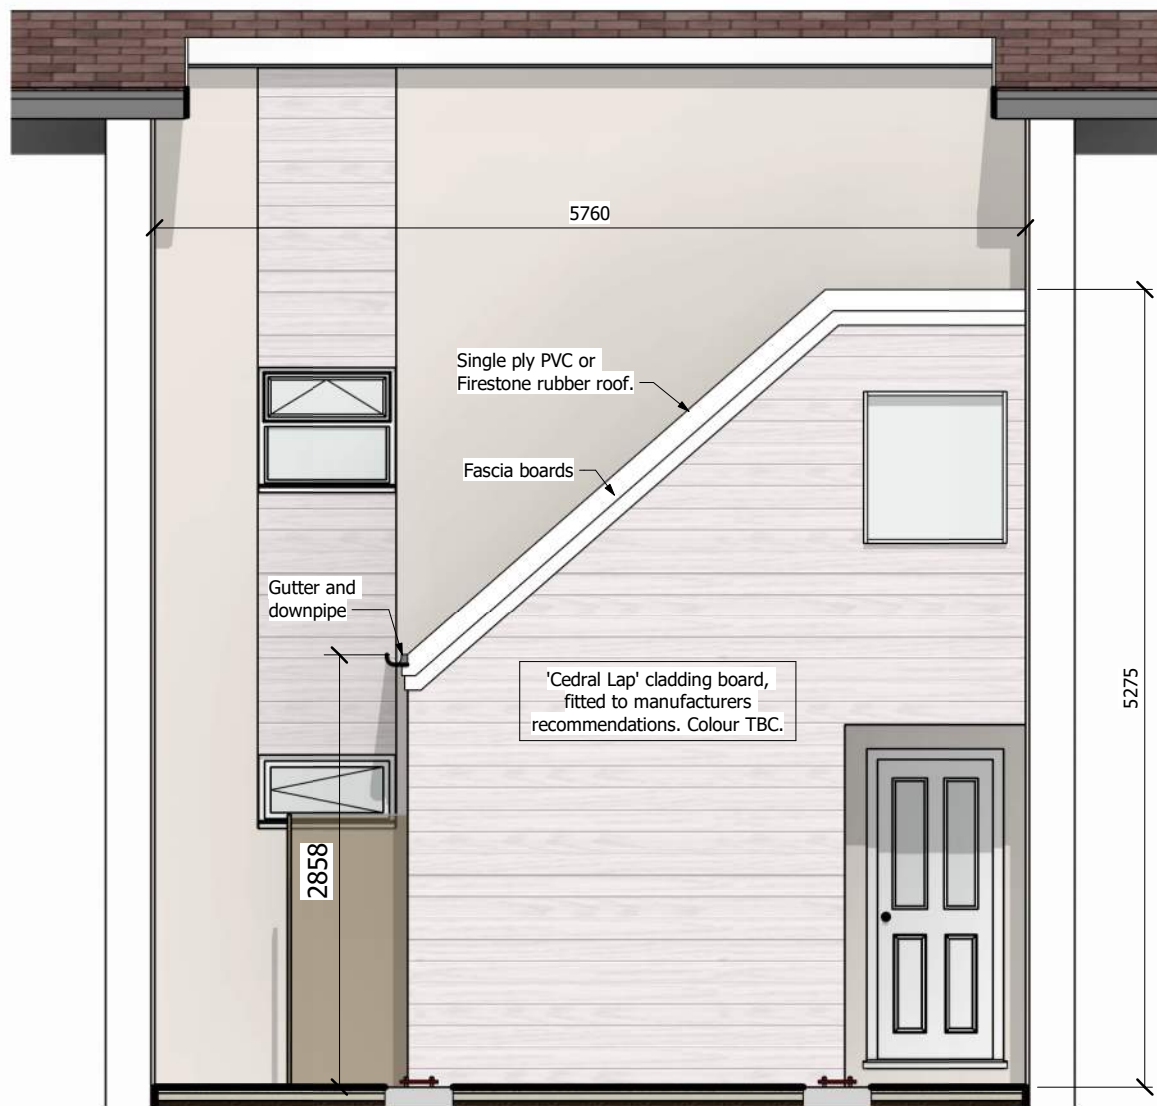

WALL ELEVATION (Rear)
1 : 50

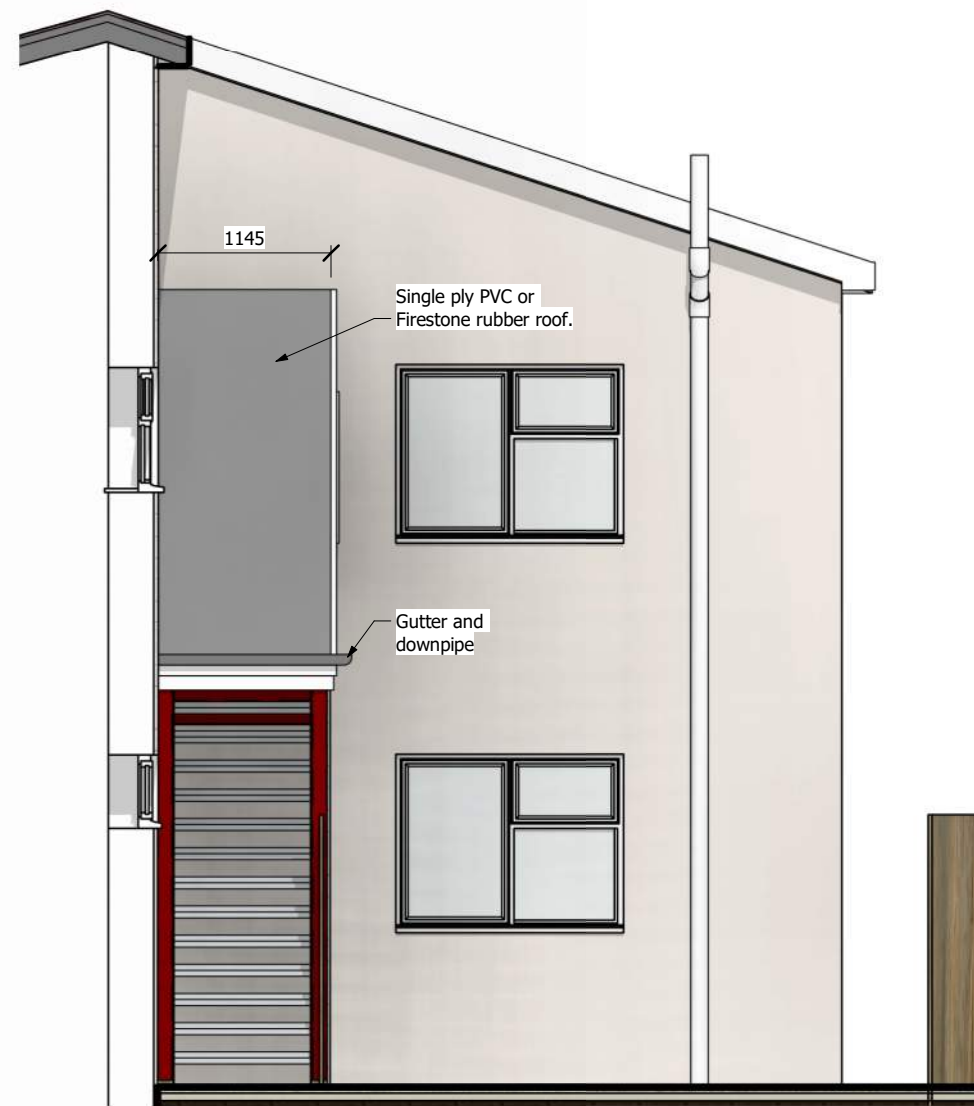

WALL ELEVATION (Side)
1 : 50

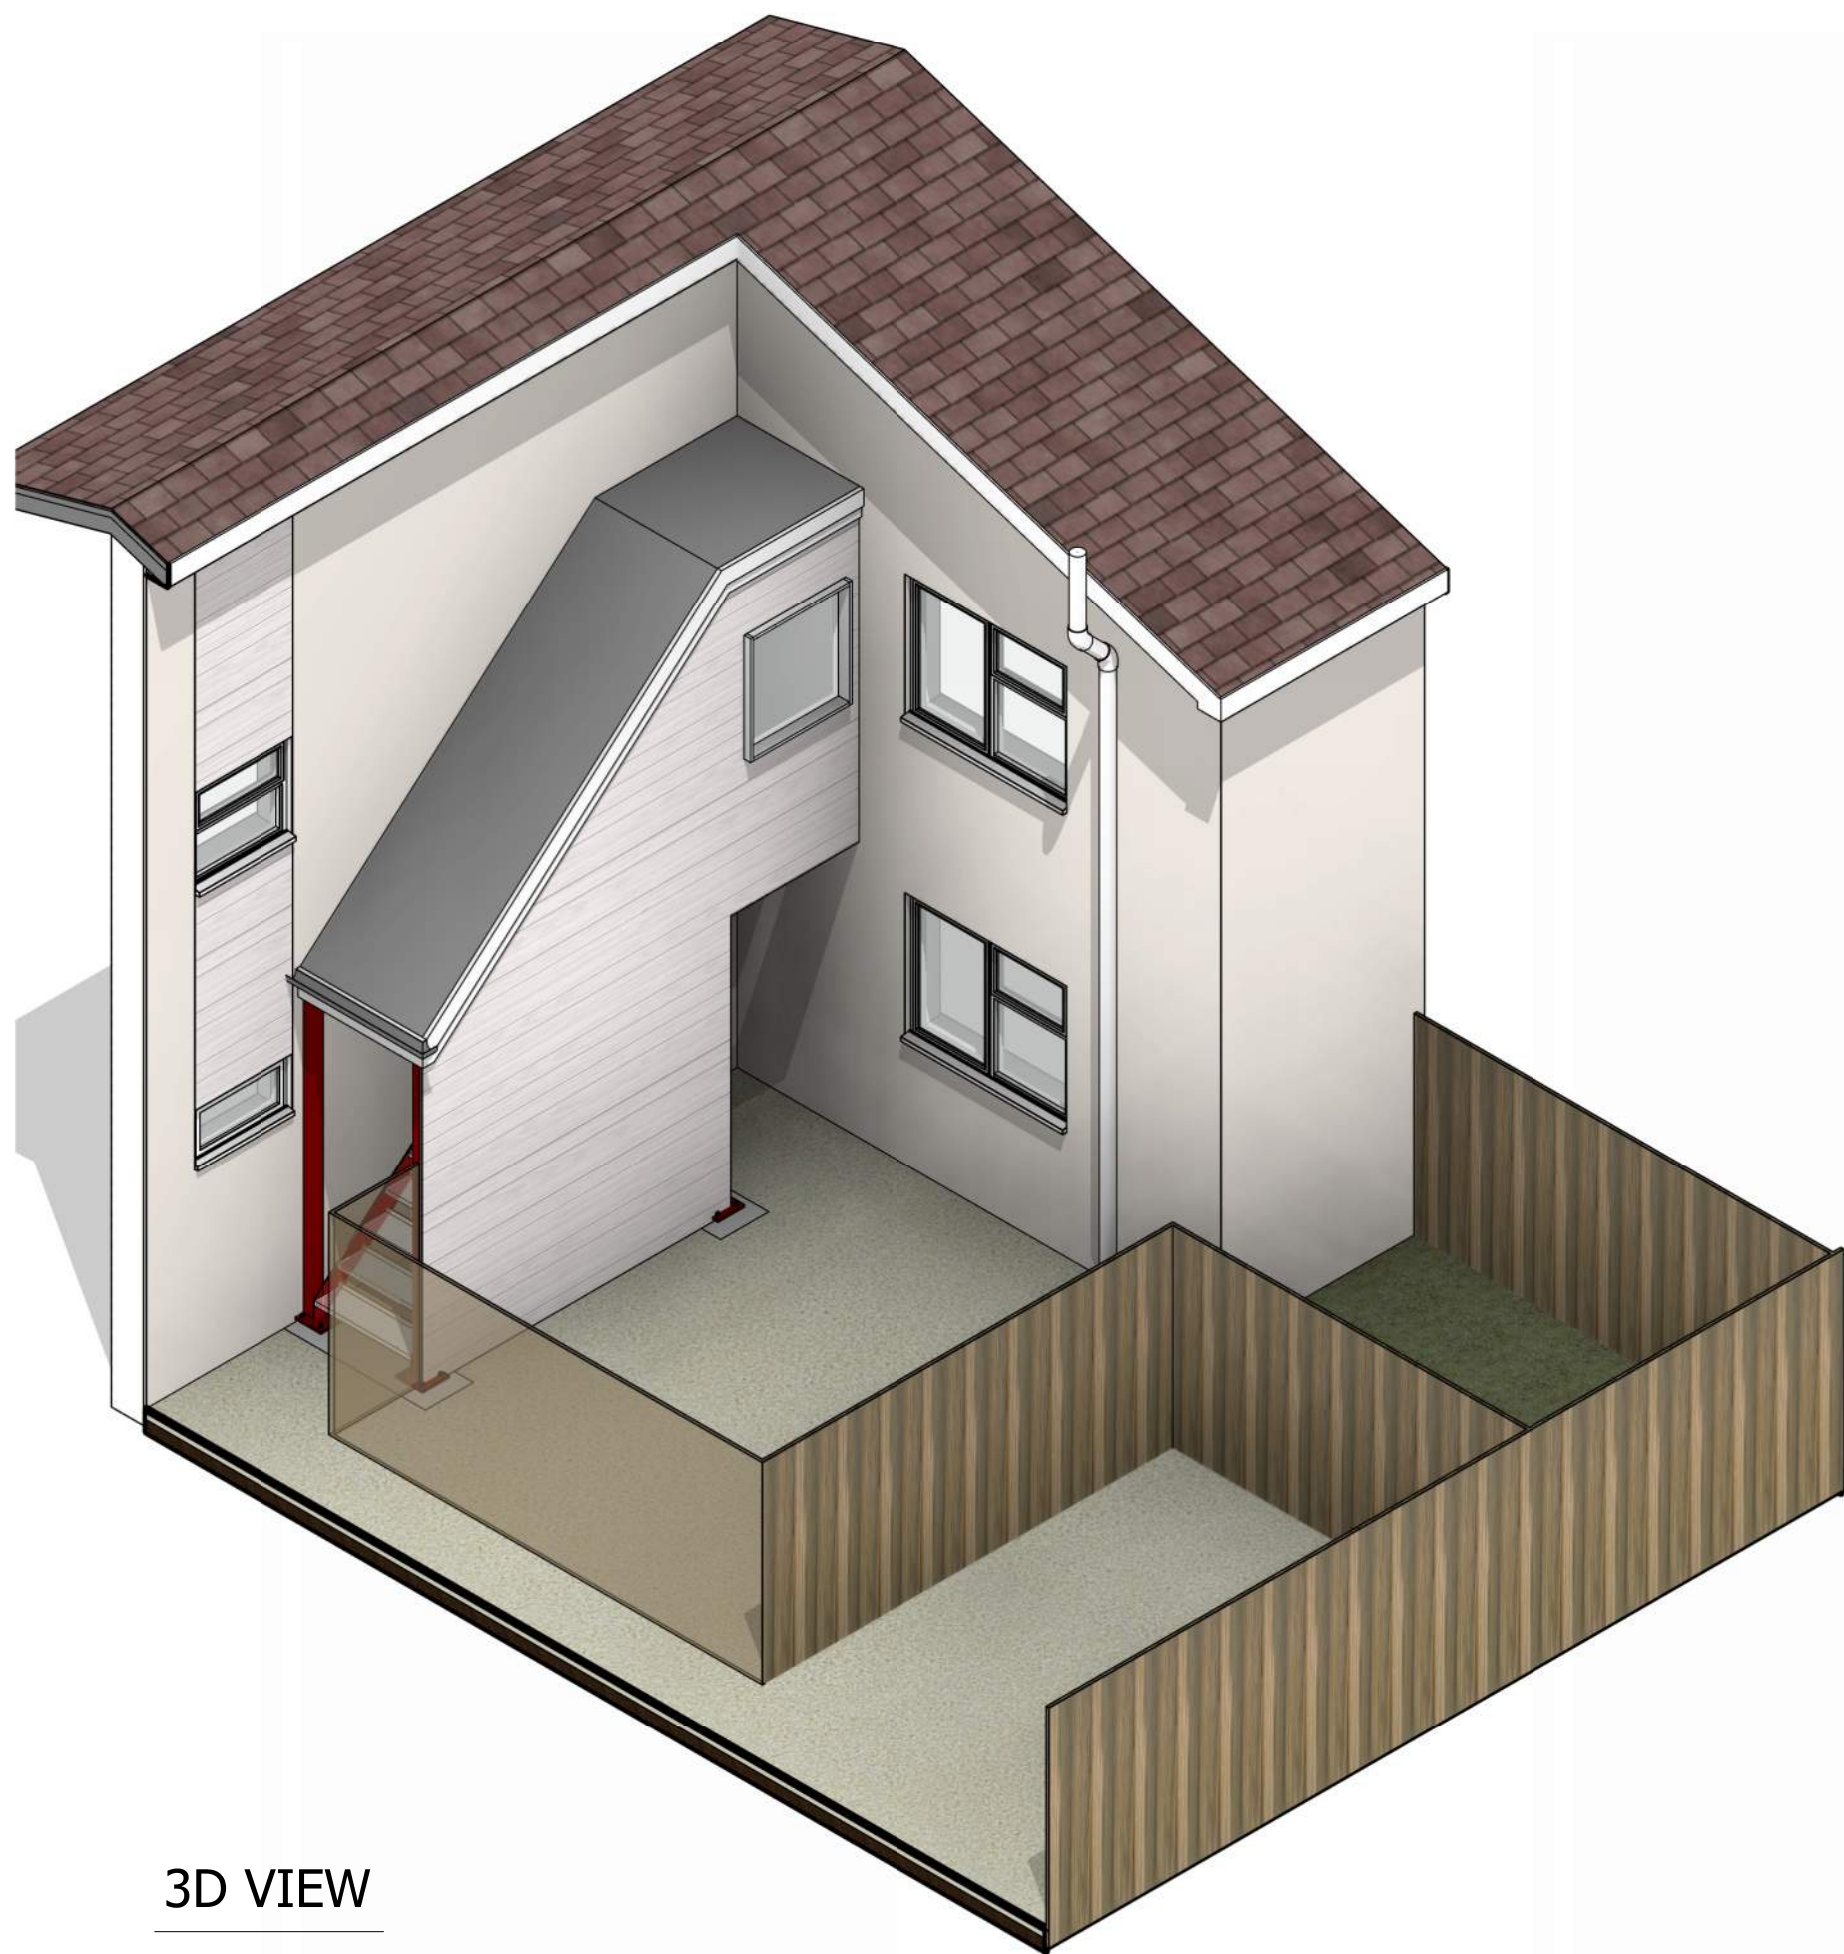

3D VIEW



PERSPECTIVE VIEW

- NOTES
1. All dimensions are in millimetres. All levels are in metres.
 2. Do not scale this drawing, use figured dimensions only.

P1	DESIGN DEVELOPMENT	E.B.	22/07/26
P0	FIRST ISSUE		21/07/26
Rev.	Description	Drawn	Date
B BRADLEY A ASSOCIATES Consulting Civil and Structural Engineers 29-31 Cardiff Road, Taffs Well, Cardiff, CF15 7RB Tel: (029) 2081 3514 Fax: (029) 2081 3621			
CLIENT V2C VALLEYS TO COAST			
PROJECT 280 MAES-Y-FELIN BRIDGEND CF31 1YZ			
DRAWING GENERAL ARRANGEMENT			
Drawn	Checked	Date	Scale
E.B.	EAK	JUL. 26	AS SHOWN
Drawing Size	Job No.	Drawing No.	Rev.
A1	18753	01	P1
DRAWING STATUS: P = PRELIMINARY T = TENDER C = CONSTRUCTION COPYRIGHT: THIS DRAWING MAY NOT BE REPRODUCED OR COPIED.			