



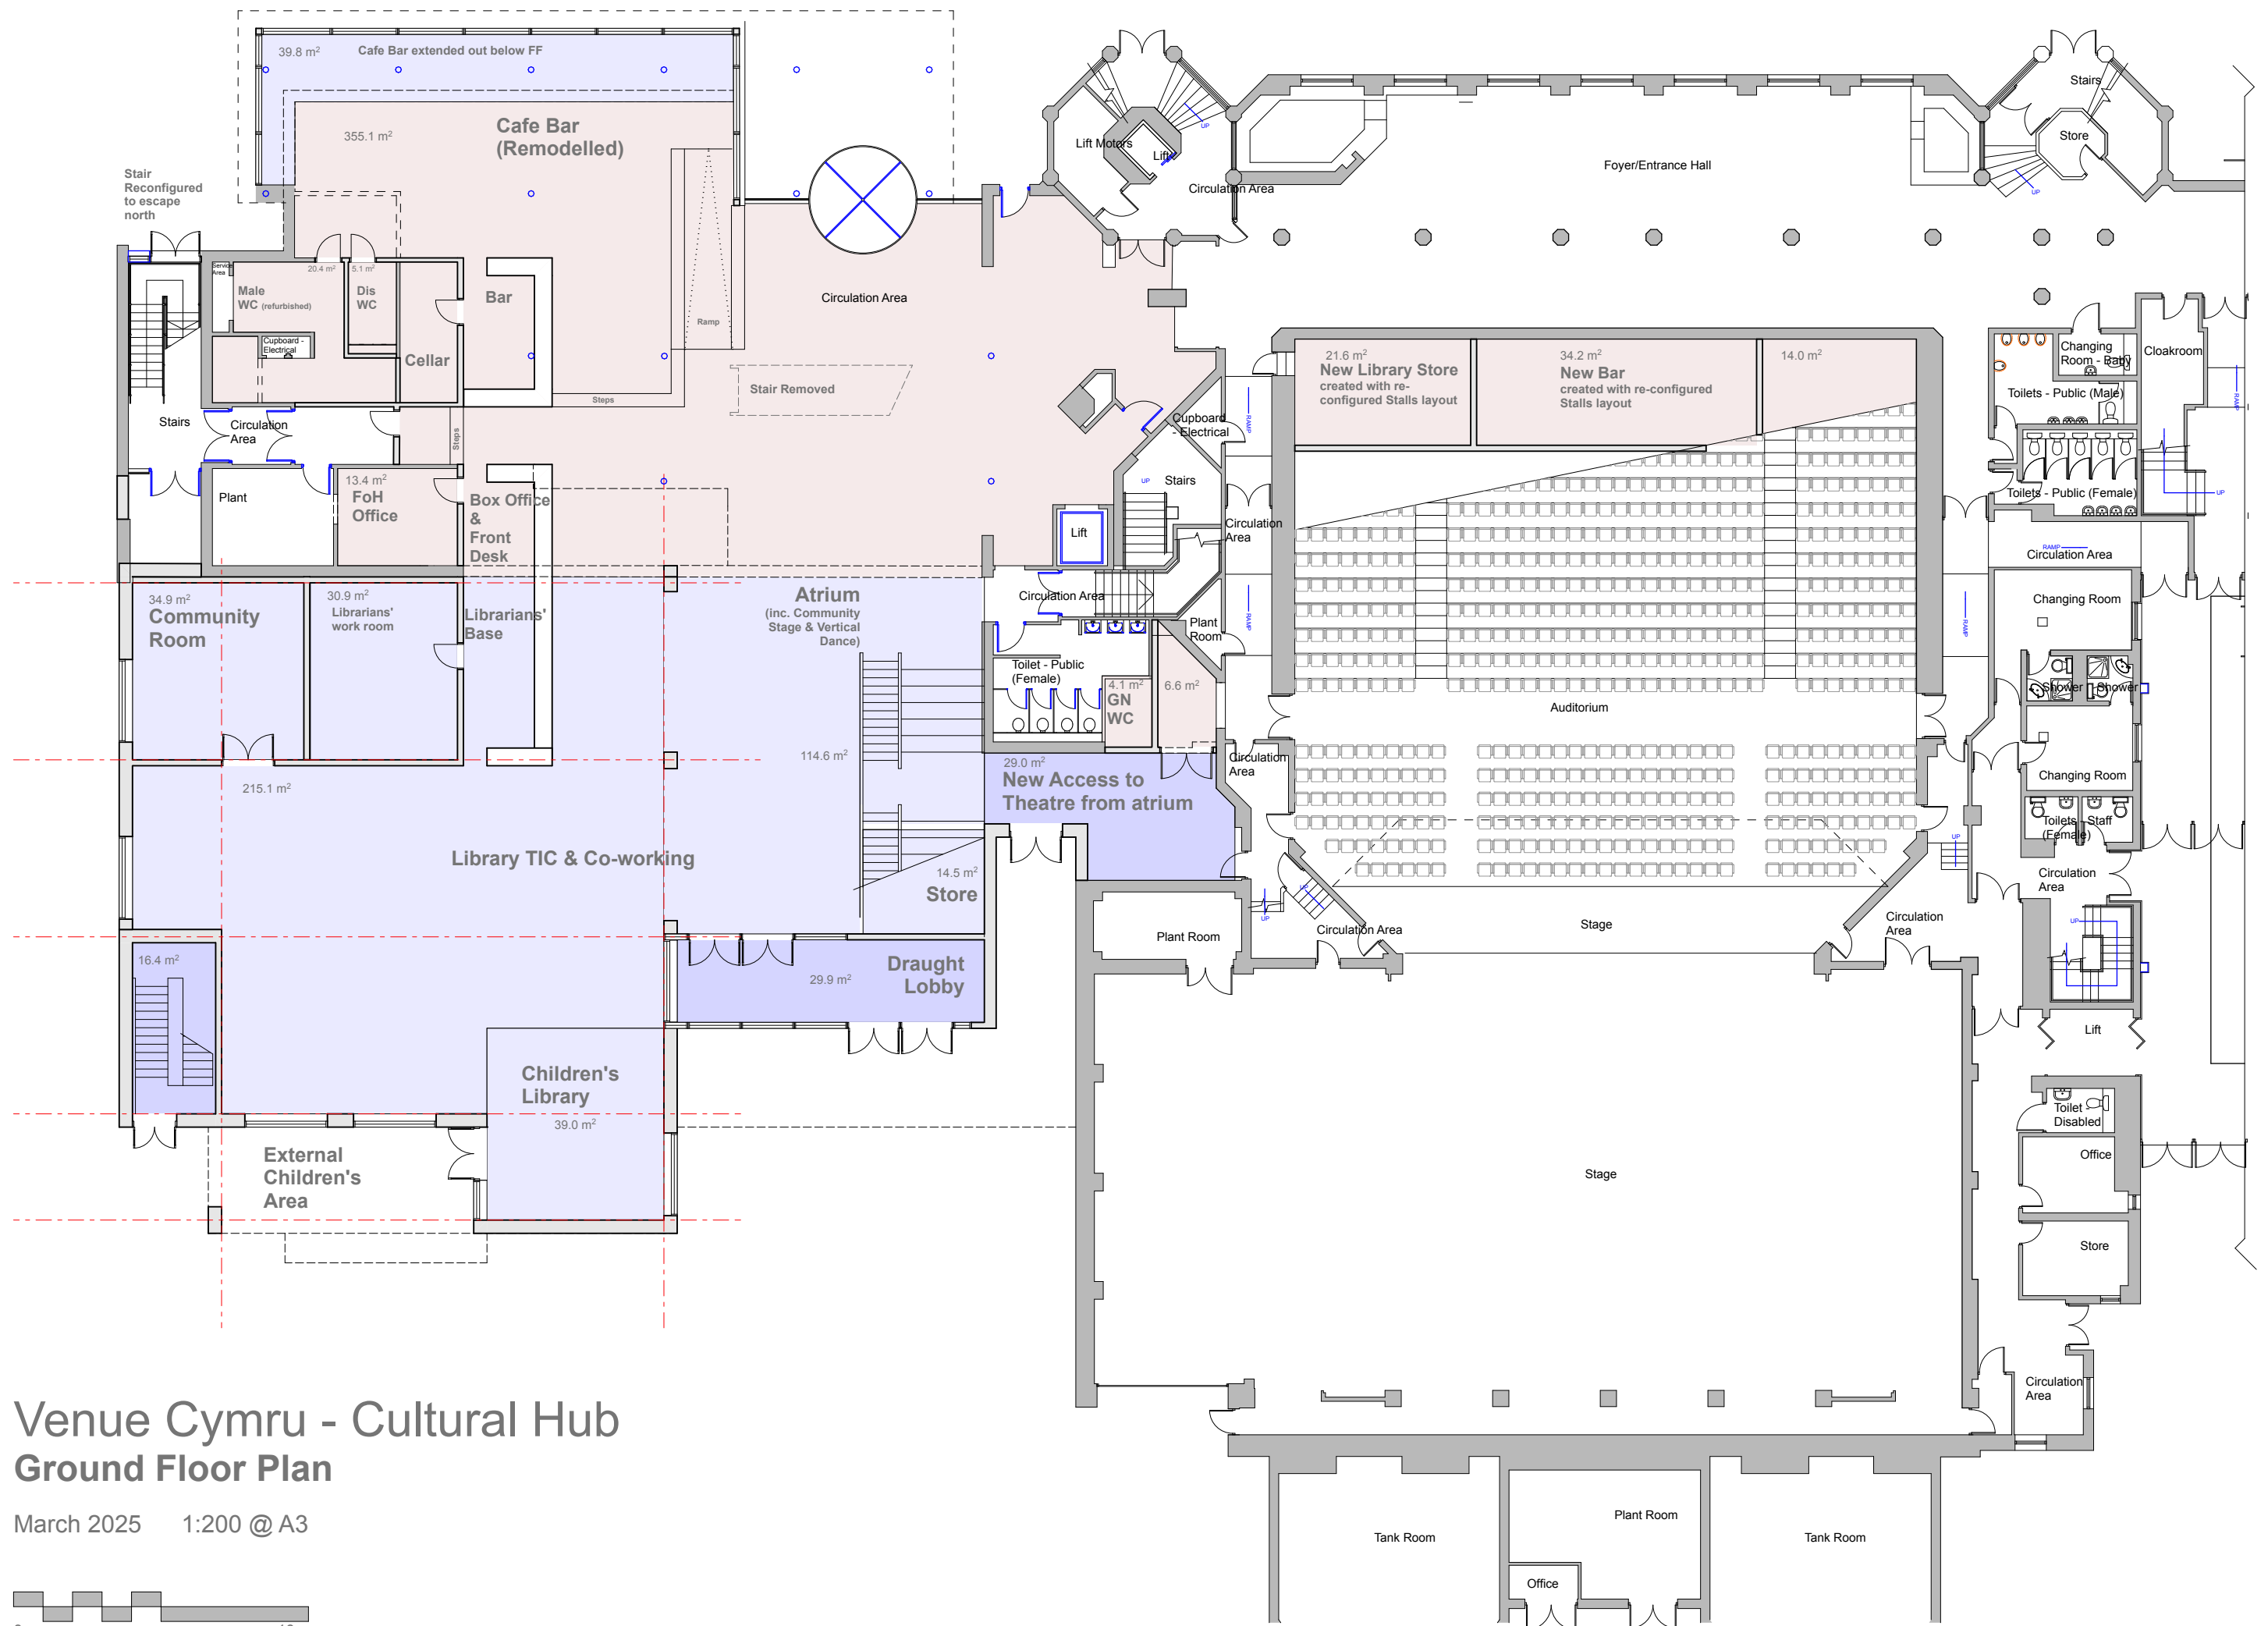


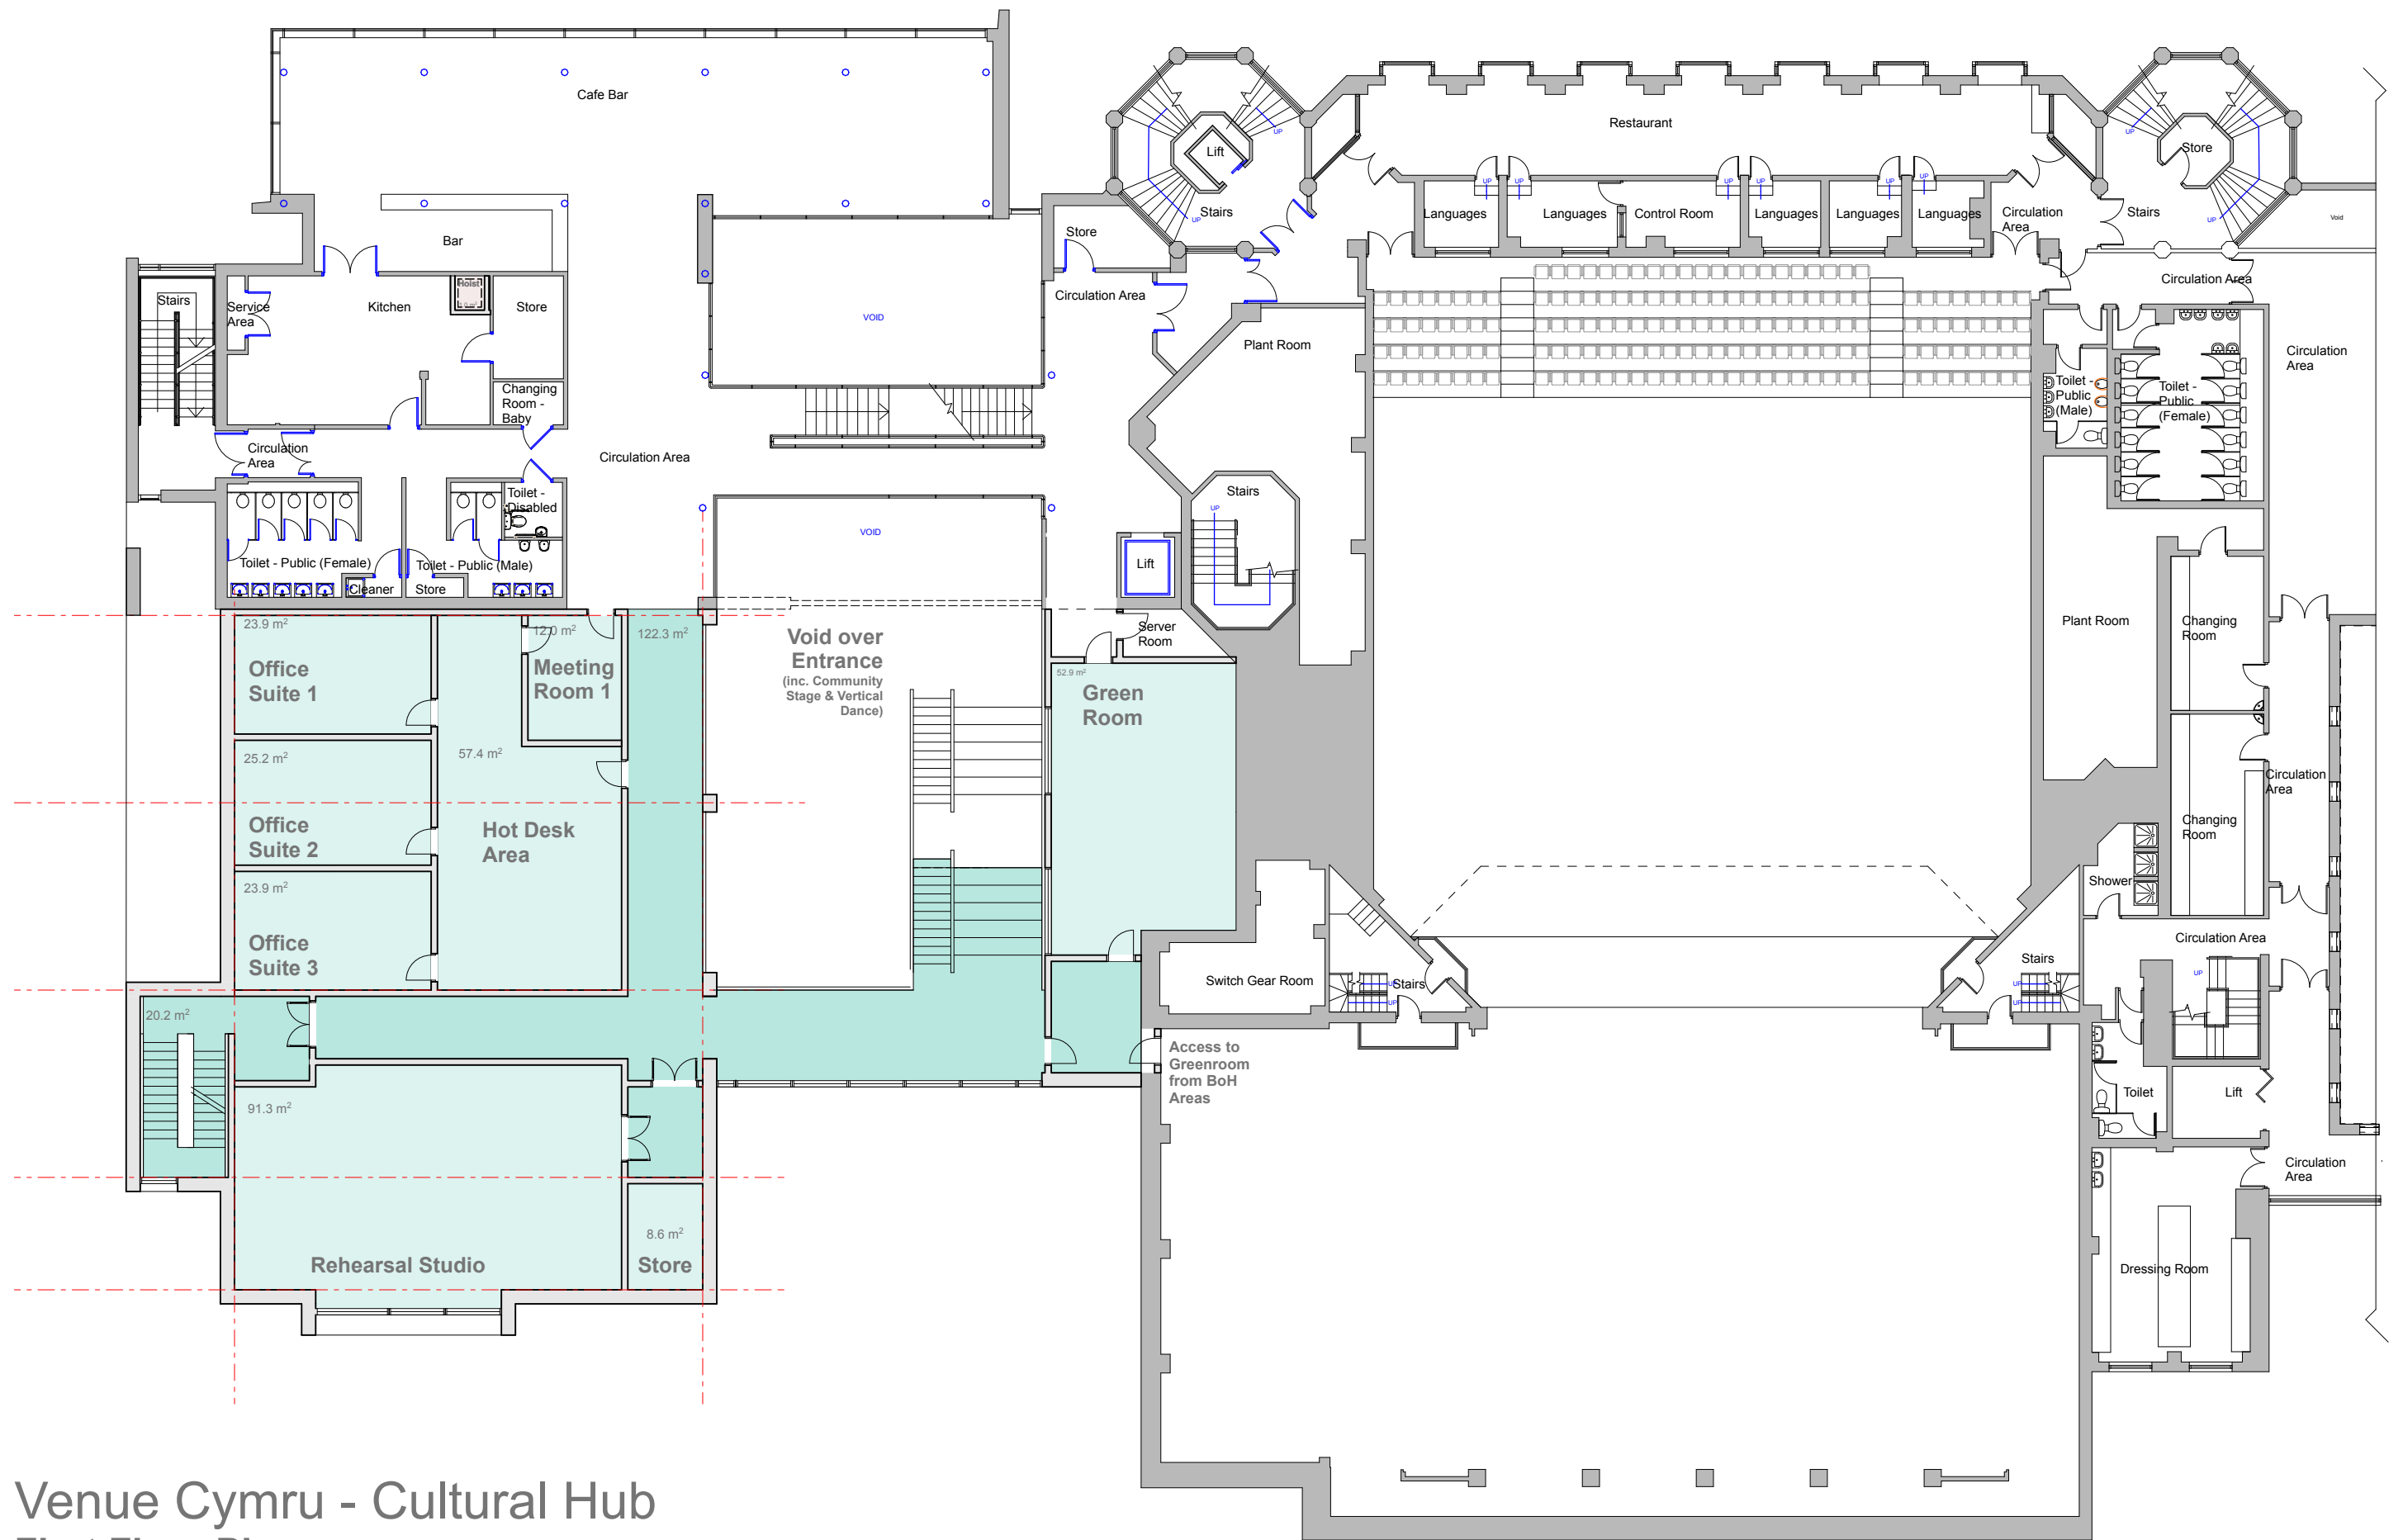


Venue Cymru - Cultural Hub

First Floor Plan

March 2025 1:200 @ A3

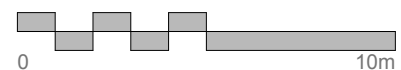


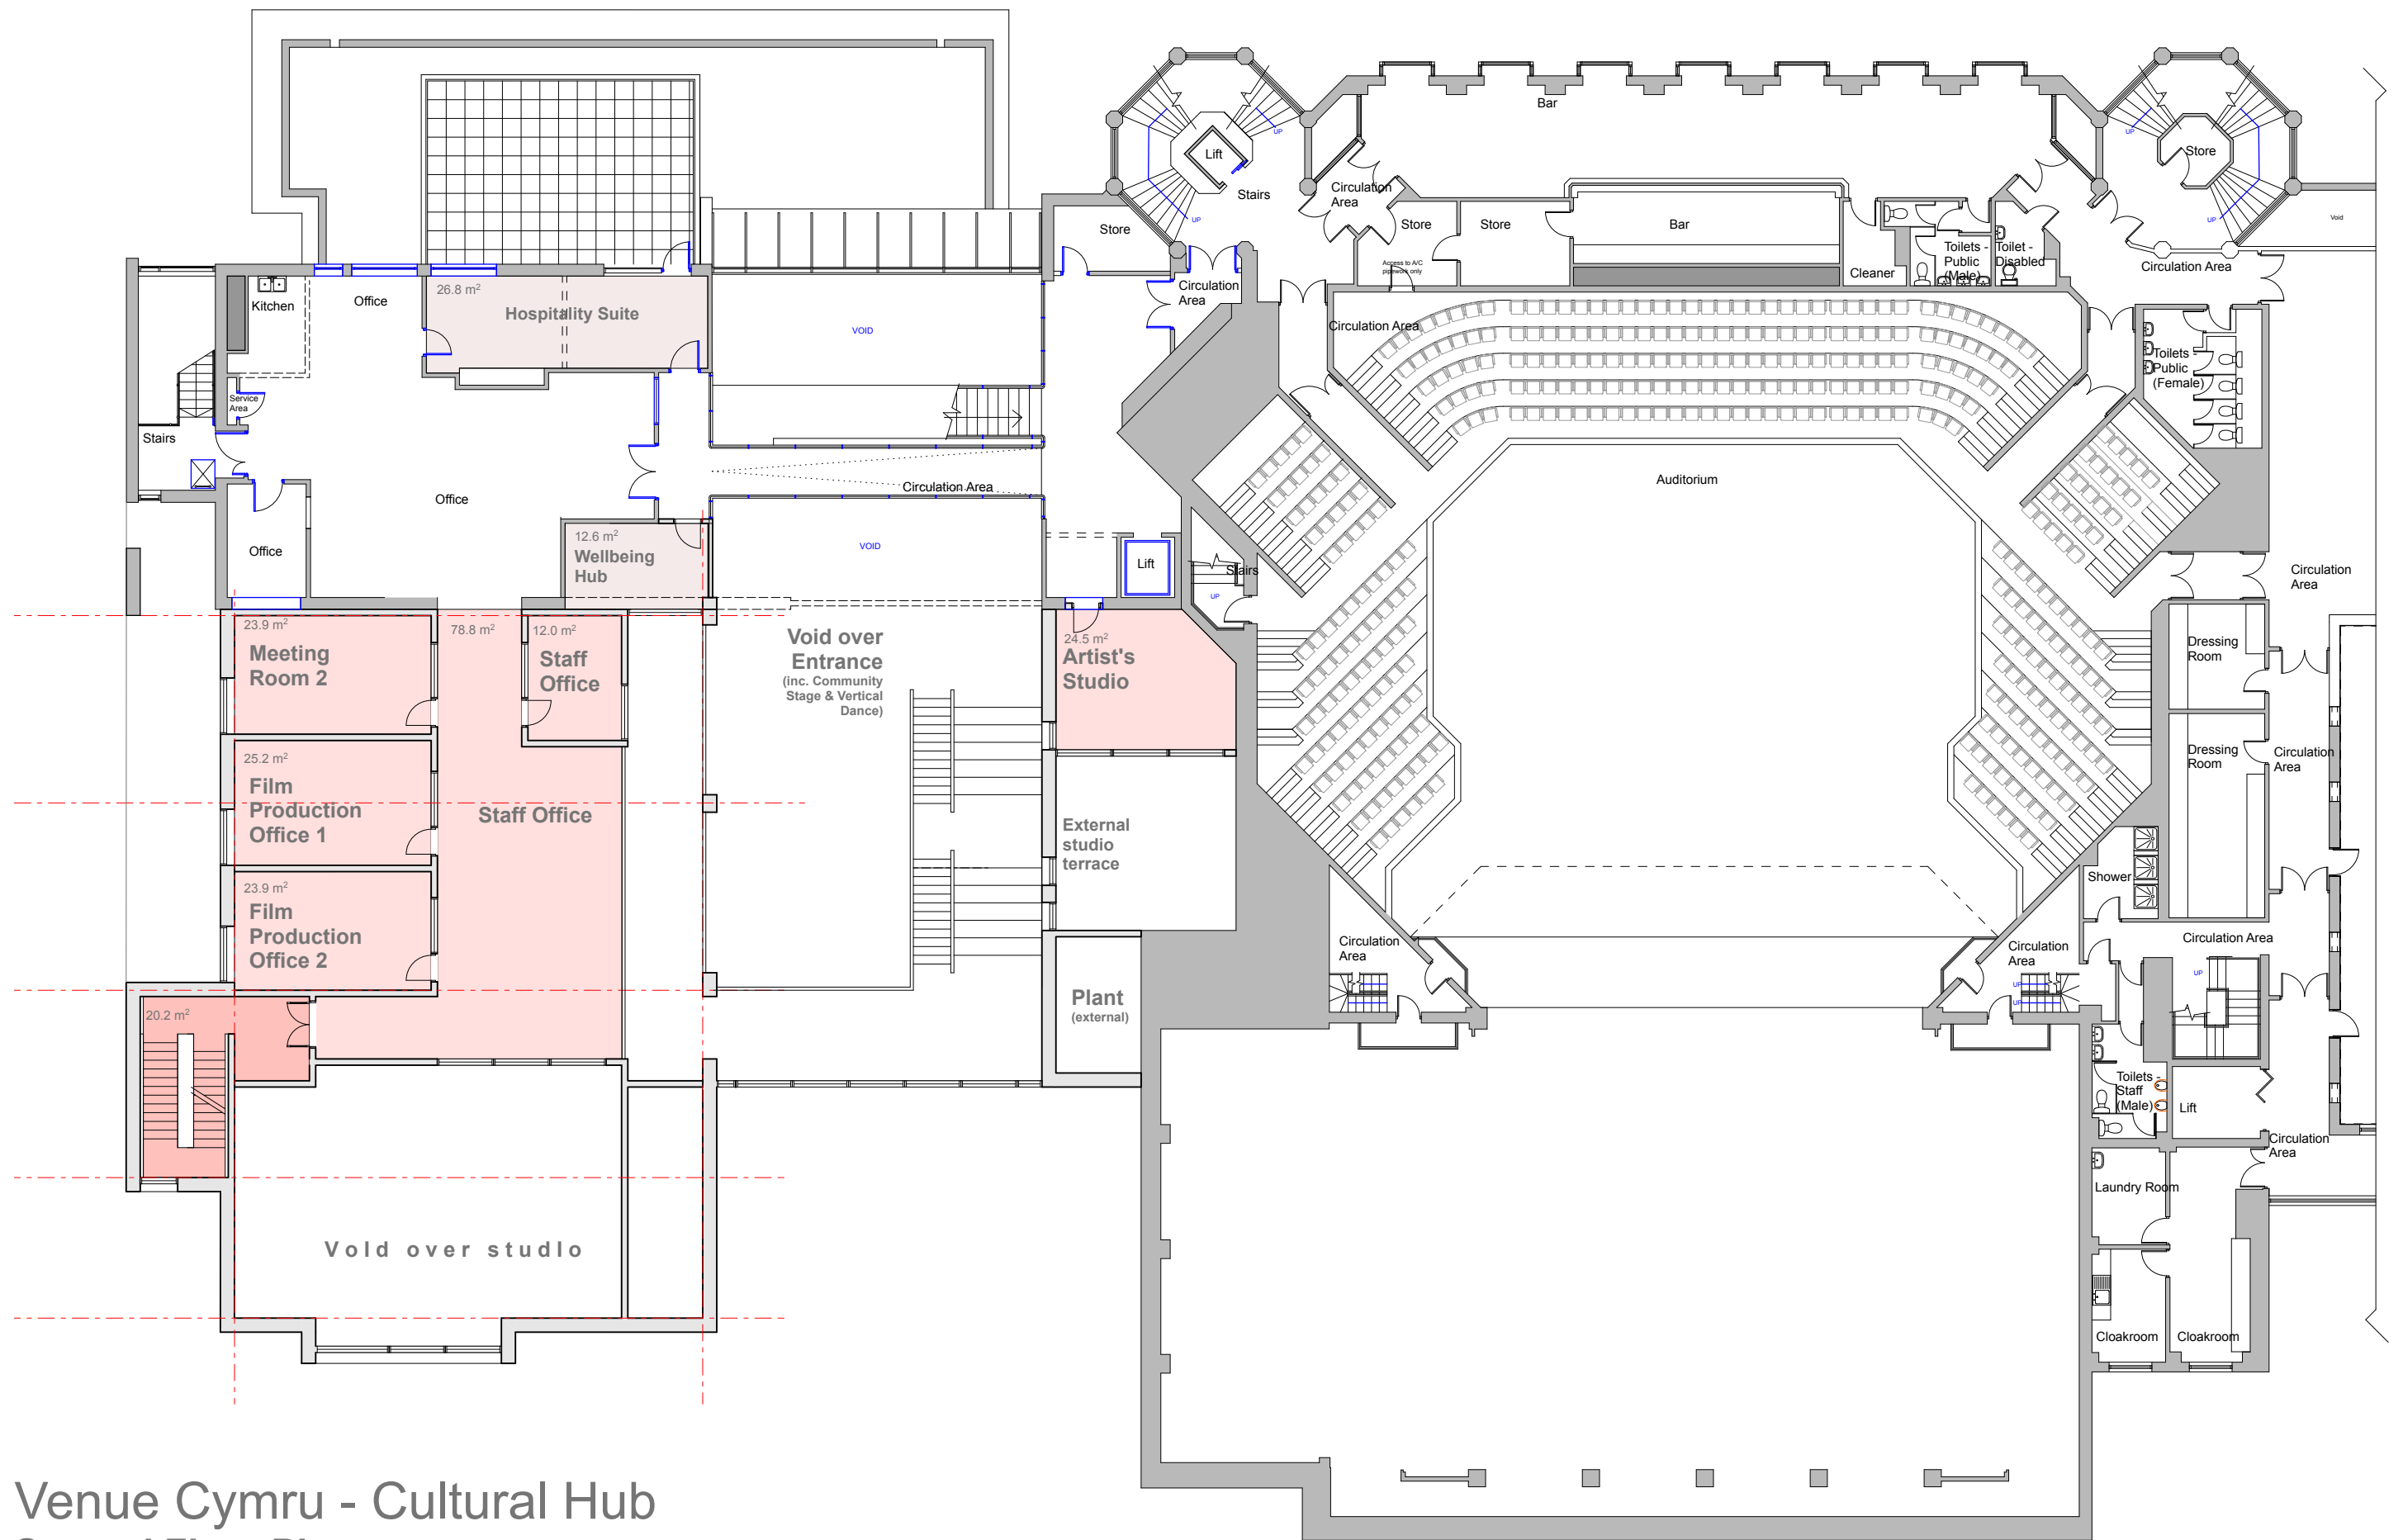


Venue Cymru - Cultural Hub

Second Floor Plan

March 2025 1:200 @ A3

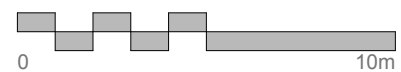

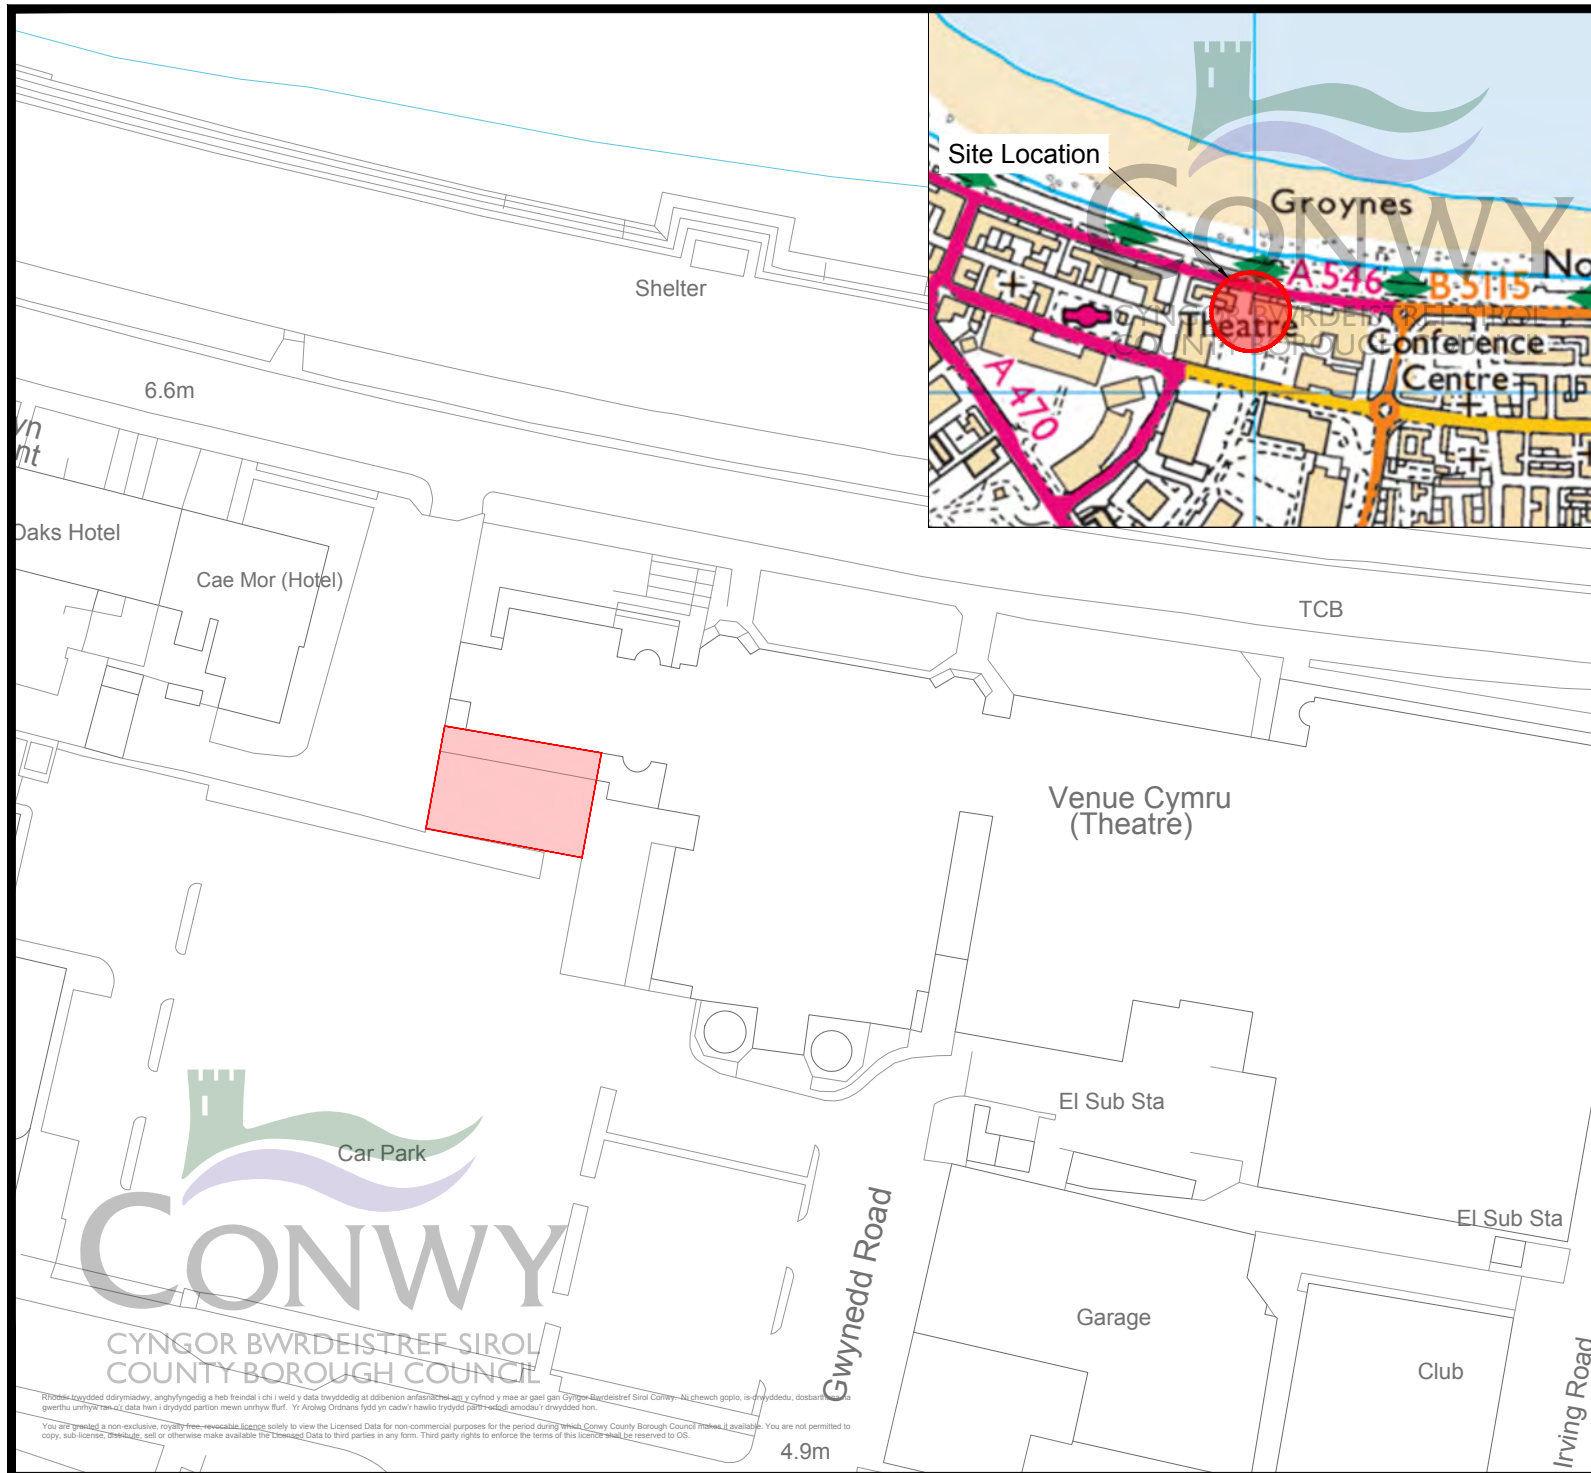

Hawlfraint y Goron a hawliau cronfa ddata
2024 Arolwg Ordians 100023380

KEY/NOTES

Site Extents

Site Address:
Venue Cymru
LL30 1BB
Easting: 279005
Northing: 382095

PROJECT

TITLE

CLIENT

SCALE @ A4: 1:1000	DRAWN: JAC DATE: 29 05 2025	CHECKED: MB DATE: 29 05 2025	APPROVED: MB DATE: 29 05 2025	DWG STATUS: Draft
------------------------------	--	---	--	-----------------------------

PROJECT Ref:	DRAWING No:	REV
ECEC2502N	101	A



SOUTH ELEVATION
EXISTING



SOUTH ELEVATION
PROPOSED



WEST ELEVATION

EXISTING



WEST ELEVATION

PROPOSED





