


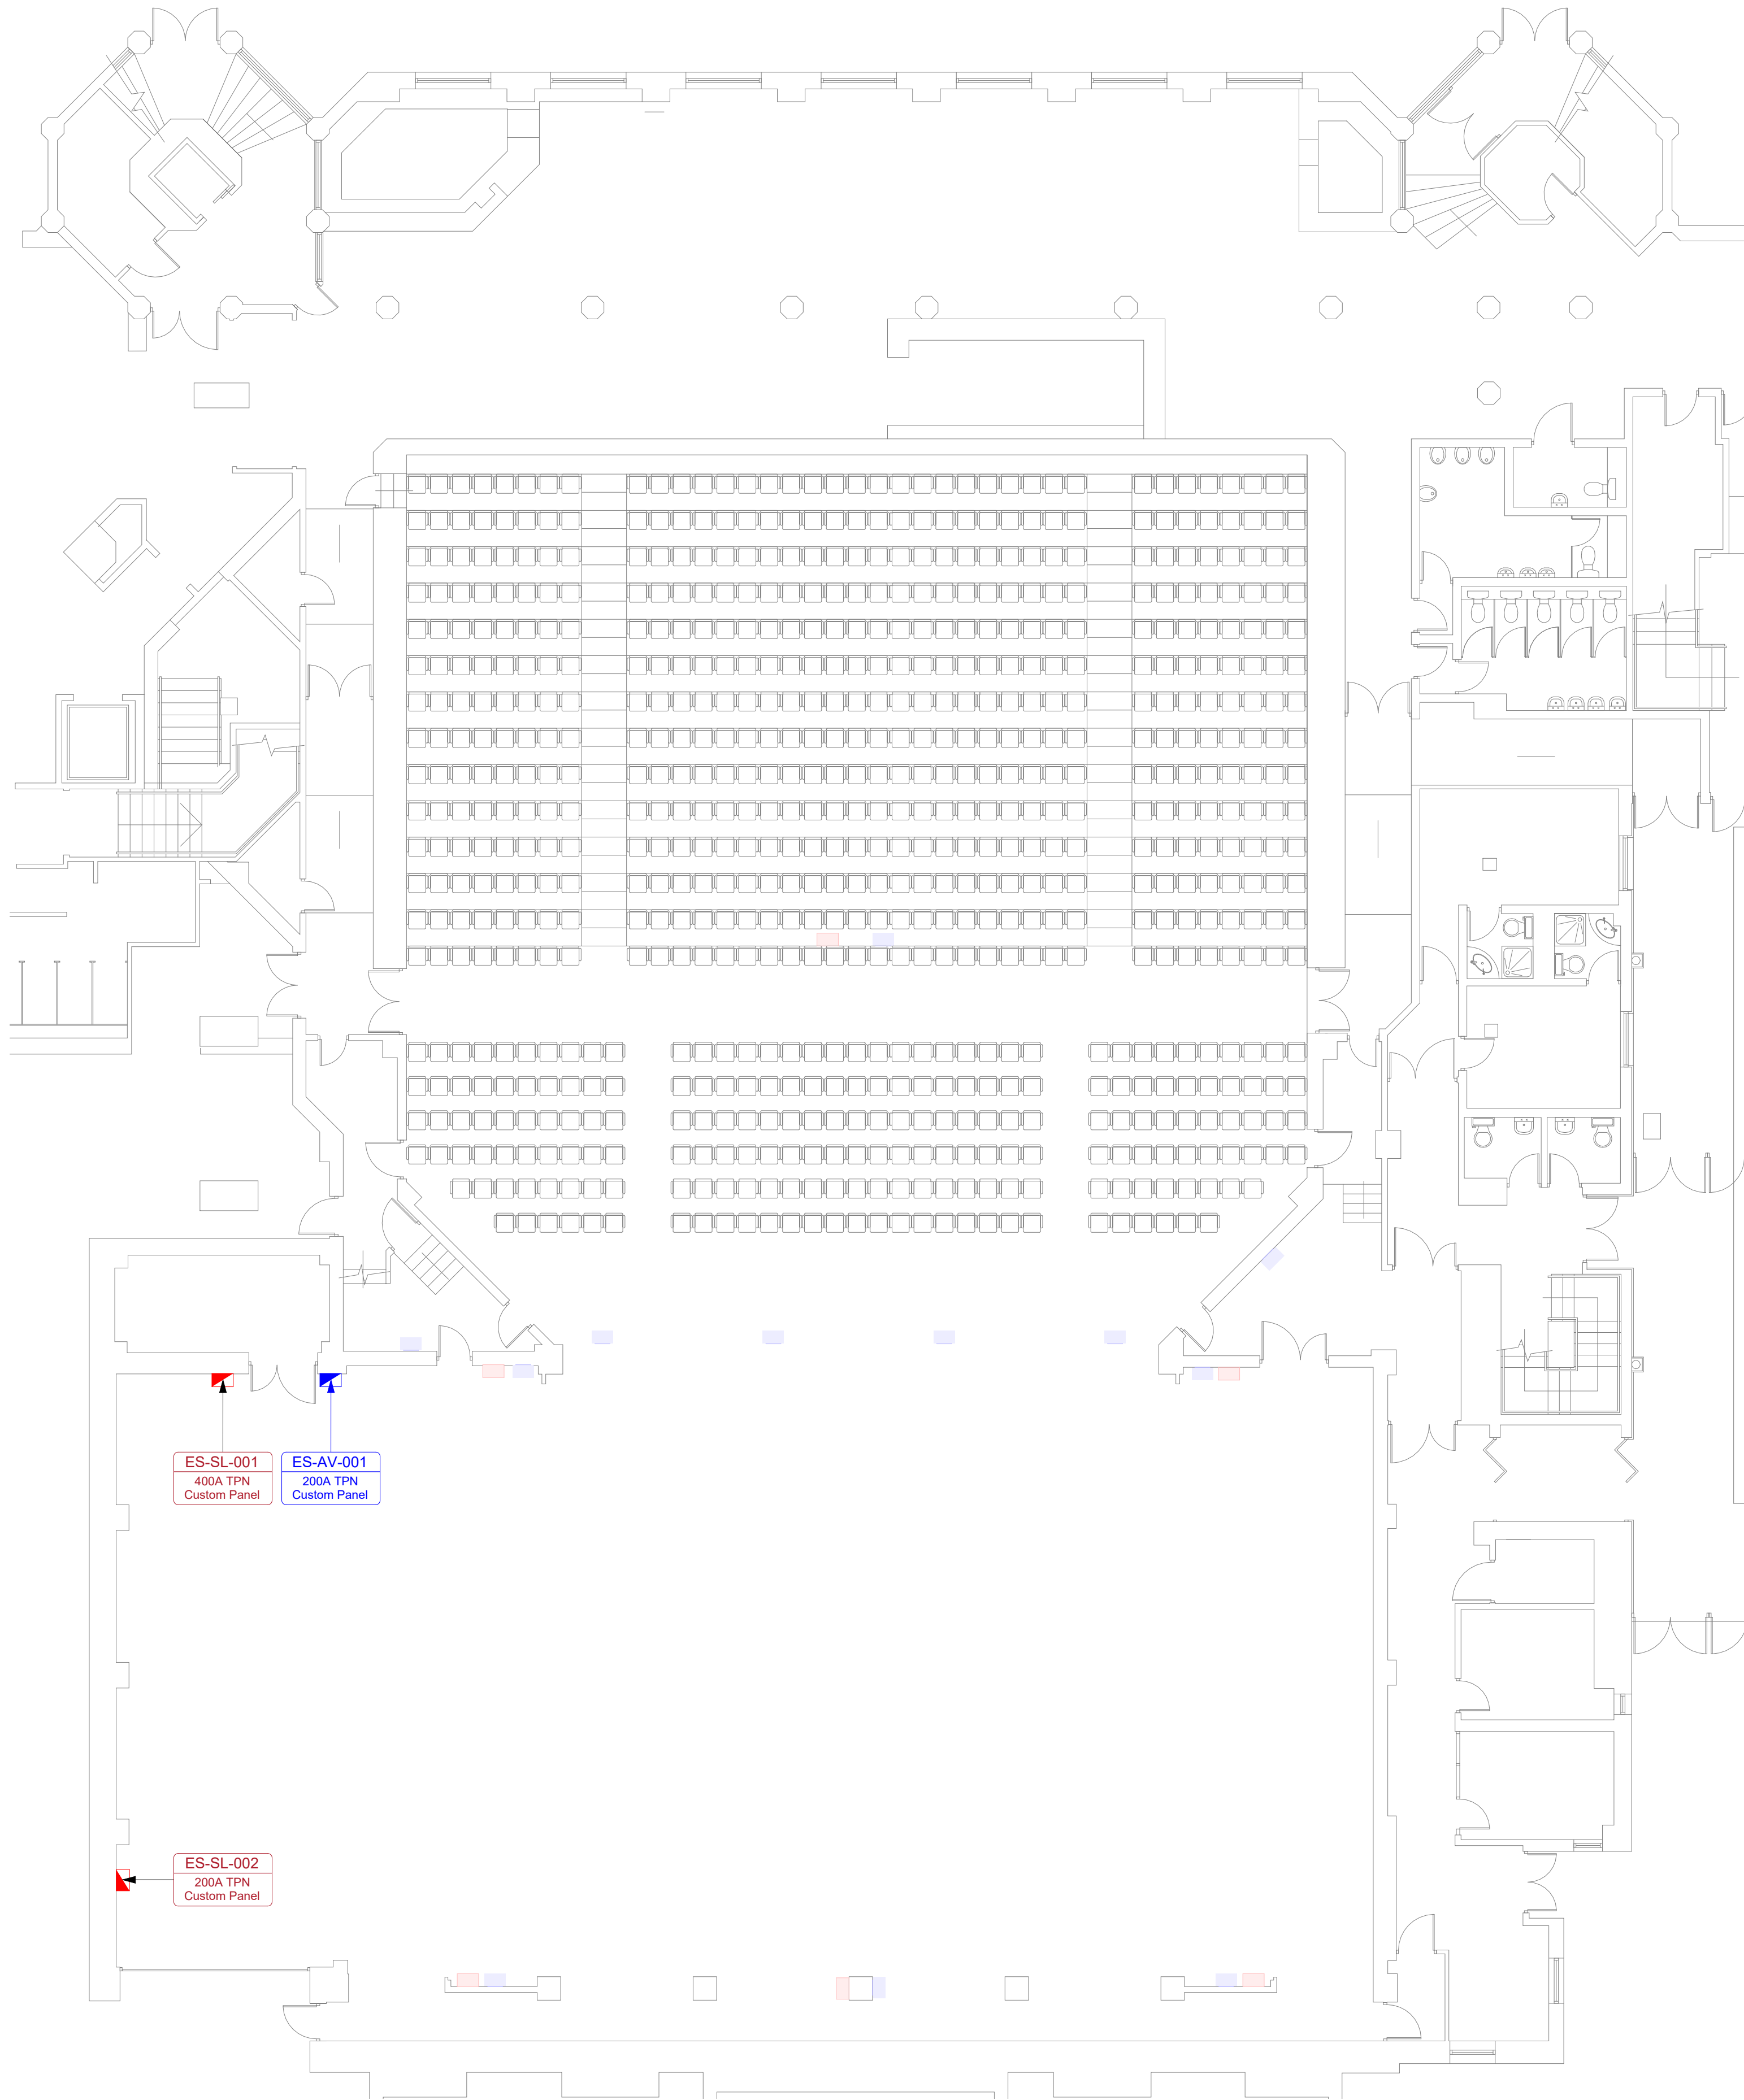

- Notes:-
- Key :
- Audiovisual Distribution Board
 - Stagelighting Distribution Board
 - ES-AV =Audiovisual power supply
 - ES-SL =Stagelighting power supply

A	TENDER	10/11/2025
Rev	Description	Date

Project title:

VENUE CYMRU, LLANDUDNO

Drawing Title:

ELECTRICAL SYSTEMS

LEVEL L0

STAGE

Drawing Type:

GENERAL ARRANGEMENT

CHARCOALBLUE

 THEATRICAL INNOVATION ESTD 2004

17 Short Street, London SE1 8LJ
T +44 (0)20 7928 0000
www.charcoalblue.com

Scale	Size	Status	
1:100	A1	Tender	
Drawn	Date	Checked	Date
SDE	10/10/25	JN	05/11/2025
DRAWING NUMBER			REV
LVC-CBL-ES-GA-002			A