


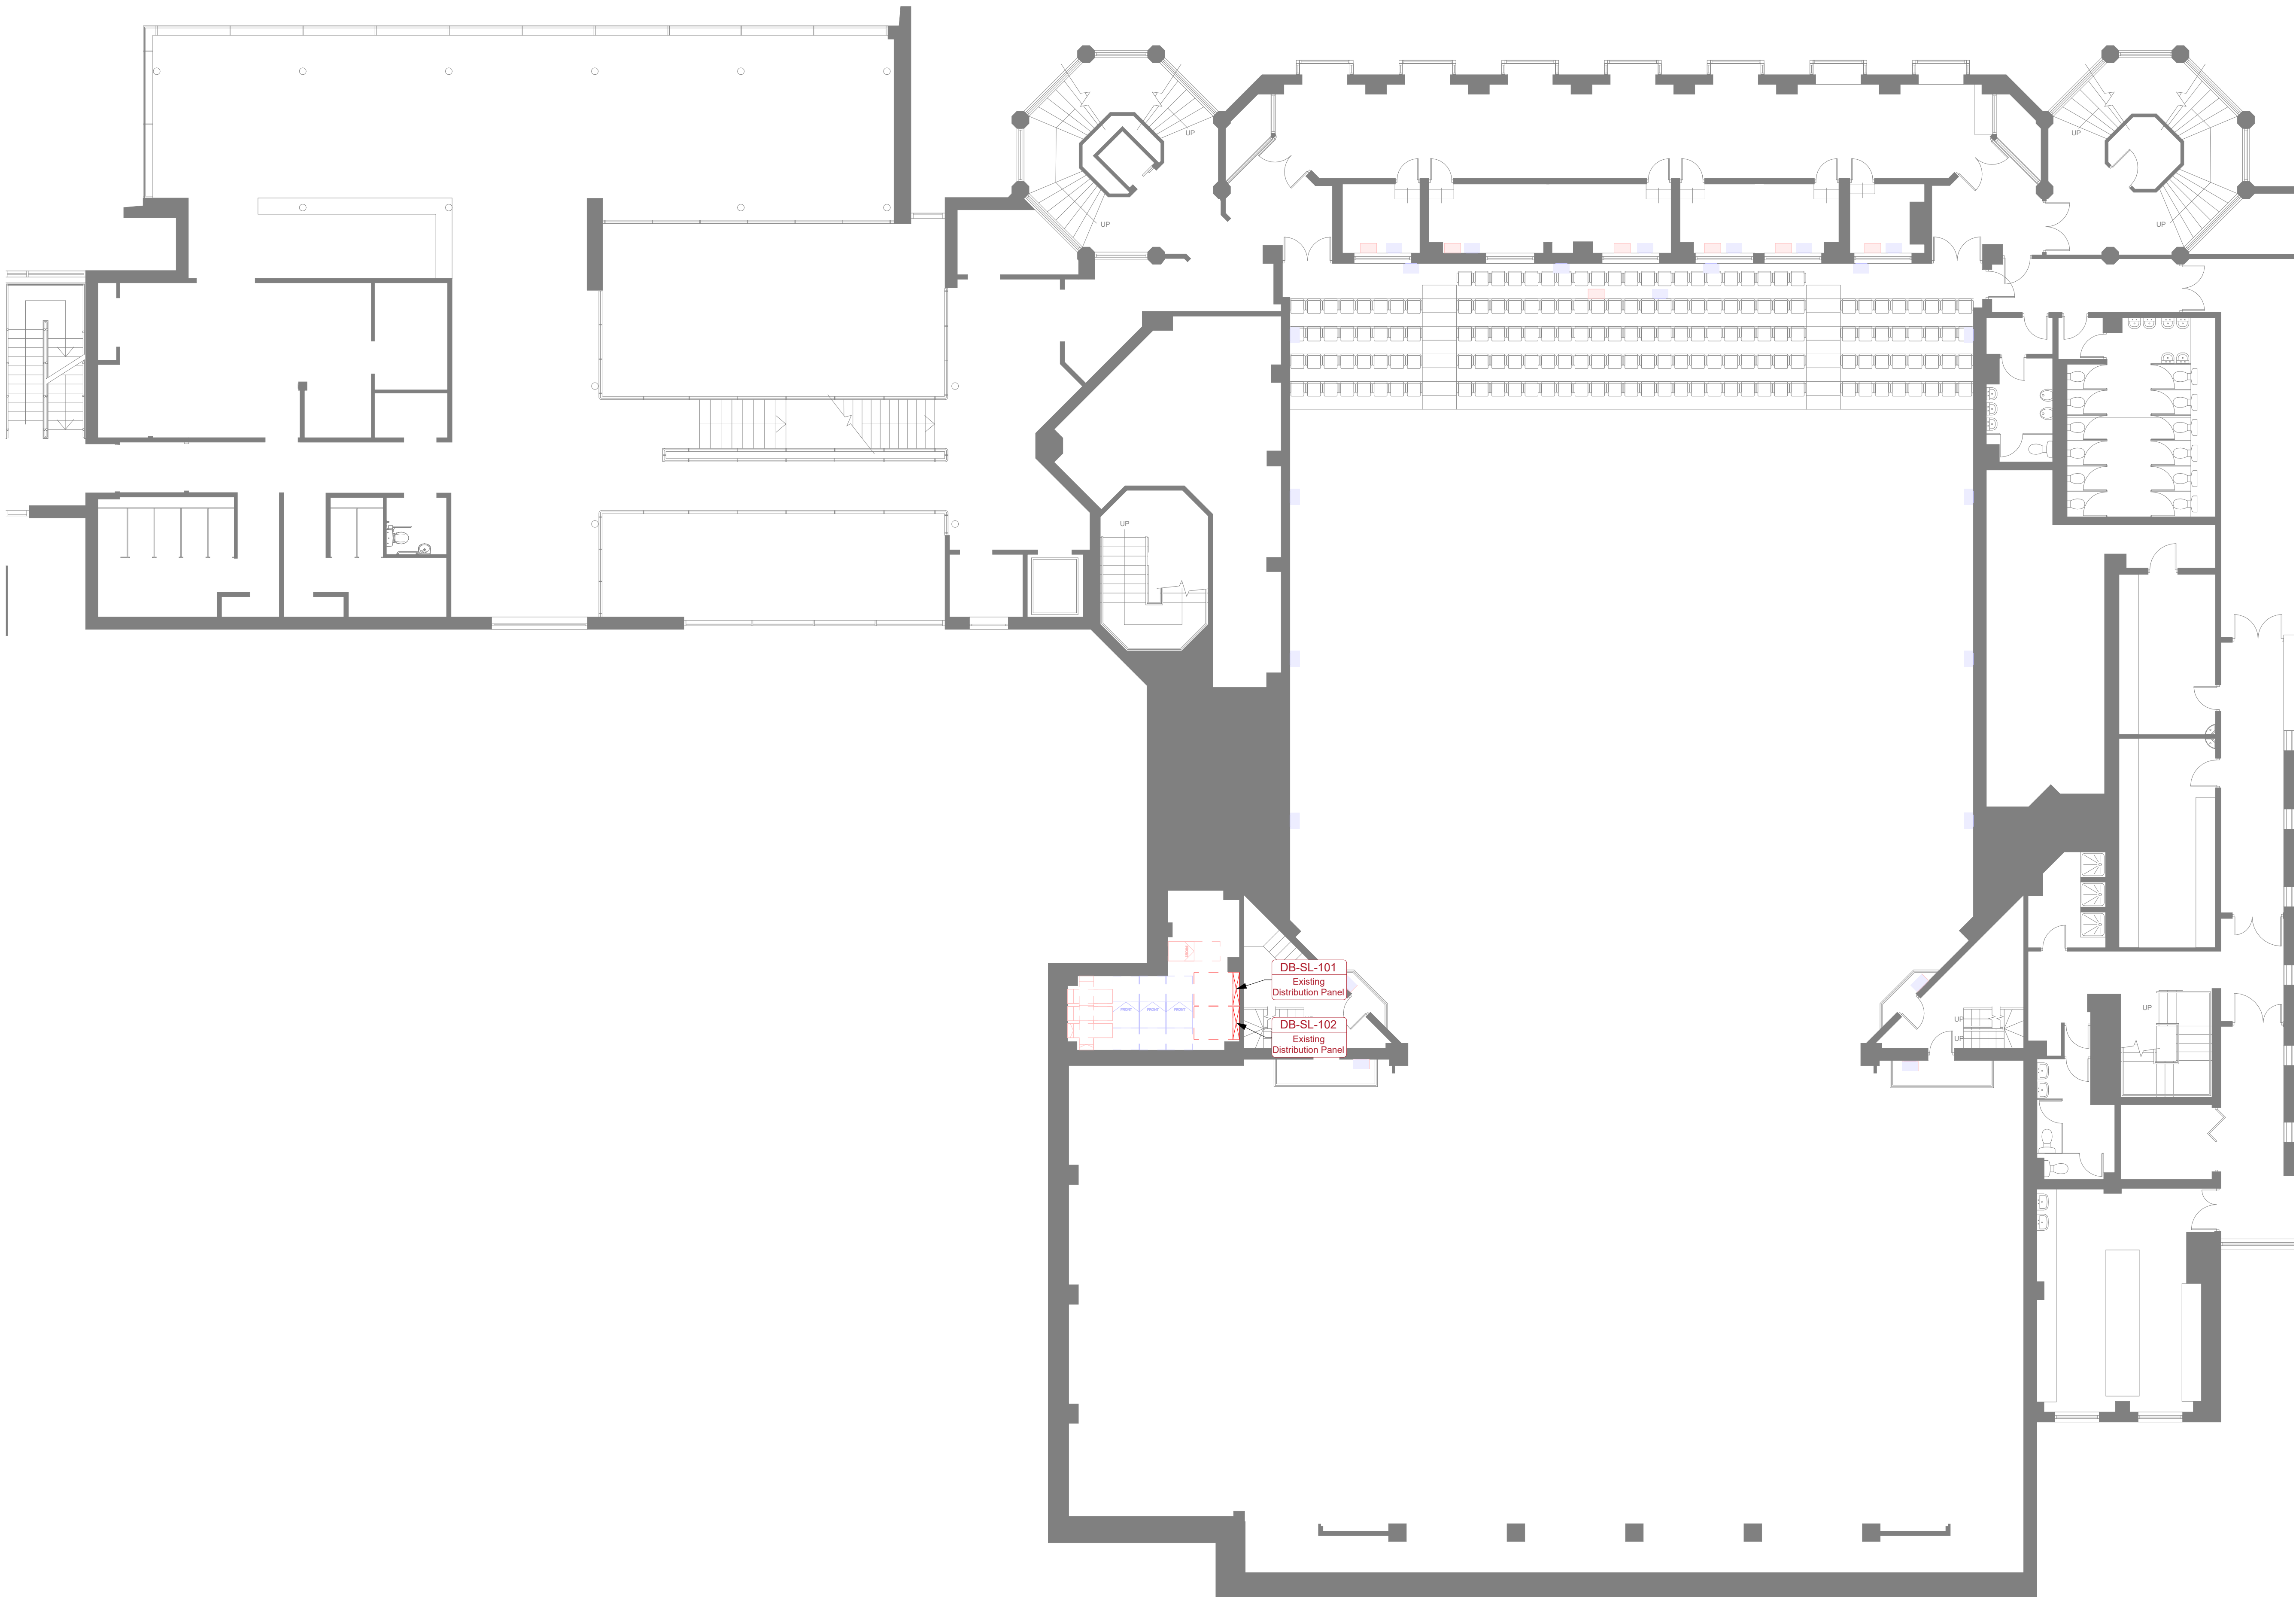

- Notes:-
- Key :
- Audiovisual Distribution Board
  - Stagelighting Distribution Board
  - ES-AV =Audiovisual power supply
  - ES-SL =Stagelighting power supply

|     |             |            |
|-----|-------------|------------|
| A   | TENDER      | 10/11/2025 |
| Rev | Description | Date       |

Project title:

VENUE CYMRU, LLANDUDNO

Drawing Title:

ELECTRICAL SYSTEMS

LEVEL L01

LEVEL 1

Drawing Type:

GENERAL ARRANGEMENT

CHARCOALBLUE



THEATRICAL

INNOVATION

ESTD

2004

17 Short Street, London SE1 8LJ

T +44 (0)20 7928 0000

www.charcoalblue.com

|                   |          |         |            |
|-------------------|----------|---------|------------|
| Scale             | Size     | Status  |            |
| 1:100             | A1       | Tender  |            |
| Drawn             | Date     | Checked | Date       |
| SDE               | 10/10/25 | JN      | 05/11/2025 |
| DRAWING NUMBER    |          |         | REV        |
| LVC-CBL-ES-GA-003 |          |         | A          |