


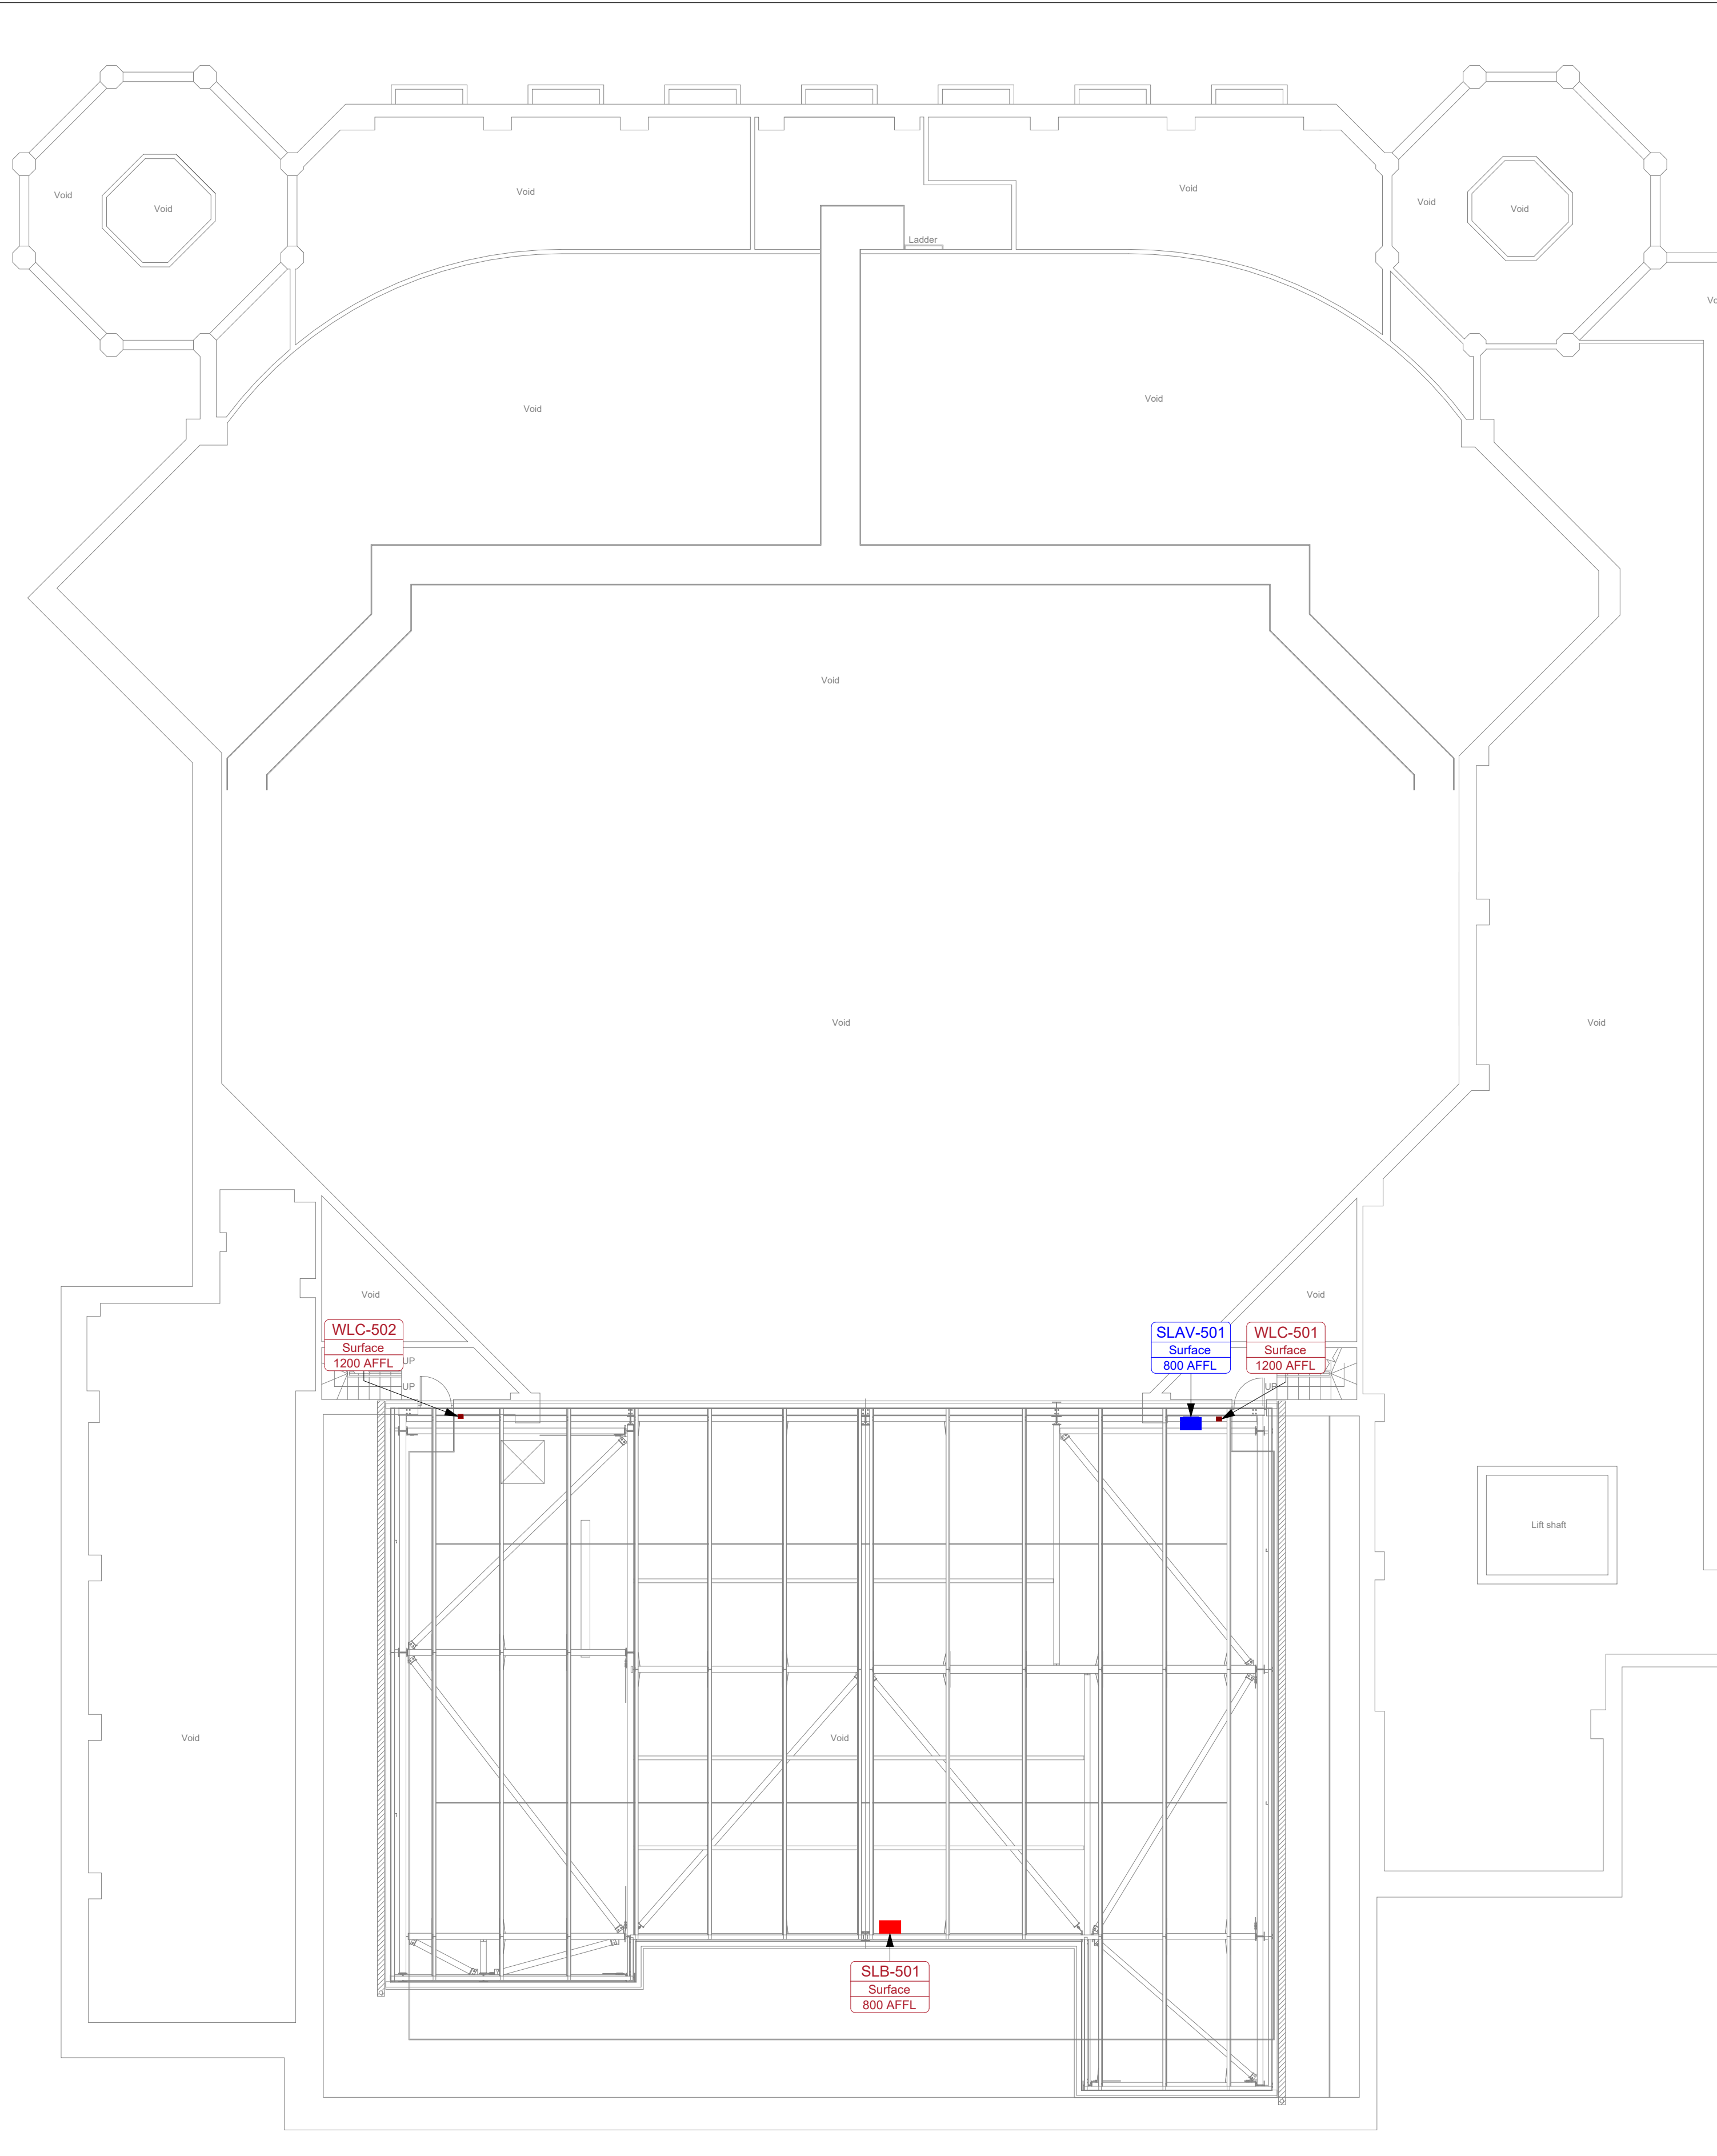

Notes:-
All dimensions to be verified on site.
Do not scale from this drawing
Drawing should be printed in colour for clarity.

Key to Symbols

- SLB= Stagelighting Box
- SLB= Stagelighting Box controlled by the Worklighting system.
- SLB= Stagelighting Raceway
- SLAV = Stagelighting/Audiovisual Data Box
- SLR= Stagelighting rack arrow points to front of rack - Dashed area indicates required clearance zone.
- AVR= Audiovisual rack arrow points to front of rack - Dashed area indicates required clearance zone.
- SLD= Stagelighting dimmer or relay rack- arrow points to front of rack - Dashed area indicates required clearance zone.
- WLC= Working Light Control panel
- WLM= Working Light Master panel
- Local dimmer switch in power wiring of work light circuit

Boxes are assumed to be wall-mounted except where noted.

Where SLAV boxes are shown at mid level above an SLB box at low level, the two boxes should be installed one directly above the other and manufactured to the same width.

Boxes with a prefix LS have only loudspeaker cabling and are designed purely for the connection of loudspeakers.

A	TENDER	10/11/2025
Rev	Description	Date

Project title:

VENUE CYMRU, LLANDUDNO

Drawing Title:

AUDIOVISUAL AND STAGELIGHTING SYSTEMS

LEVEL L05

GRID

Drawing Type:

GENERAL ARRANGEMENT

CHARCOALBLUE

 **THEATRICAL INNOVATION** **ESTD 2004**

17 Short Street, London SE1 8LJ
T +44 (0)20 7928 0000
www.charcoalblue.com

Scale	Size	Status	
1:100	A1	Tender	
Drawn	Date	Checked	Date
SDE	10/10/25	JN	05/11/2025
DRAWING NUMBER		REV	
LVC-CBL-SLAV-GA-007		A	