


SL/1 CONTAINMENT GROUP - Power Wiring

MAIN THEATRE


AV/SL Rack room Level 01

Stagelighting Distribution Board DB-SL-101 to DB-SL-102

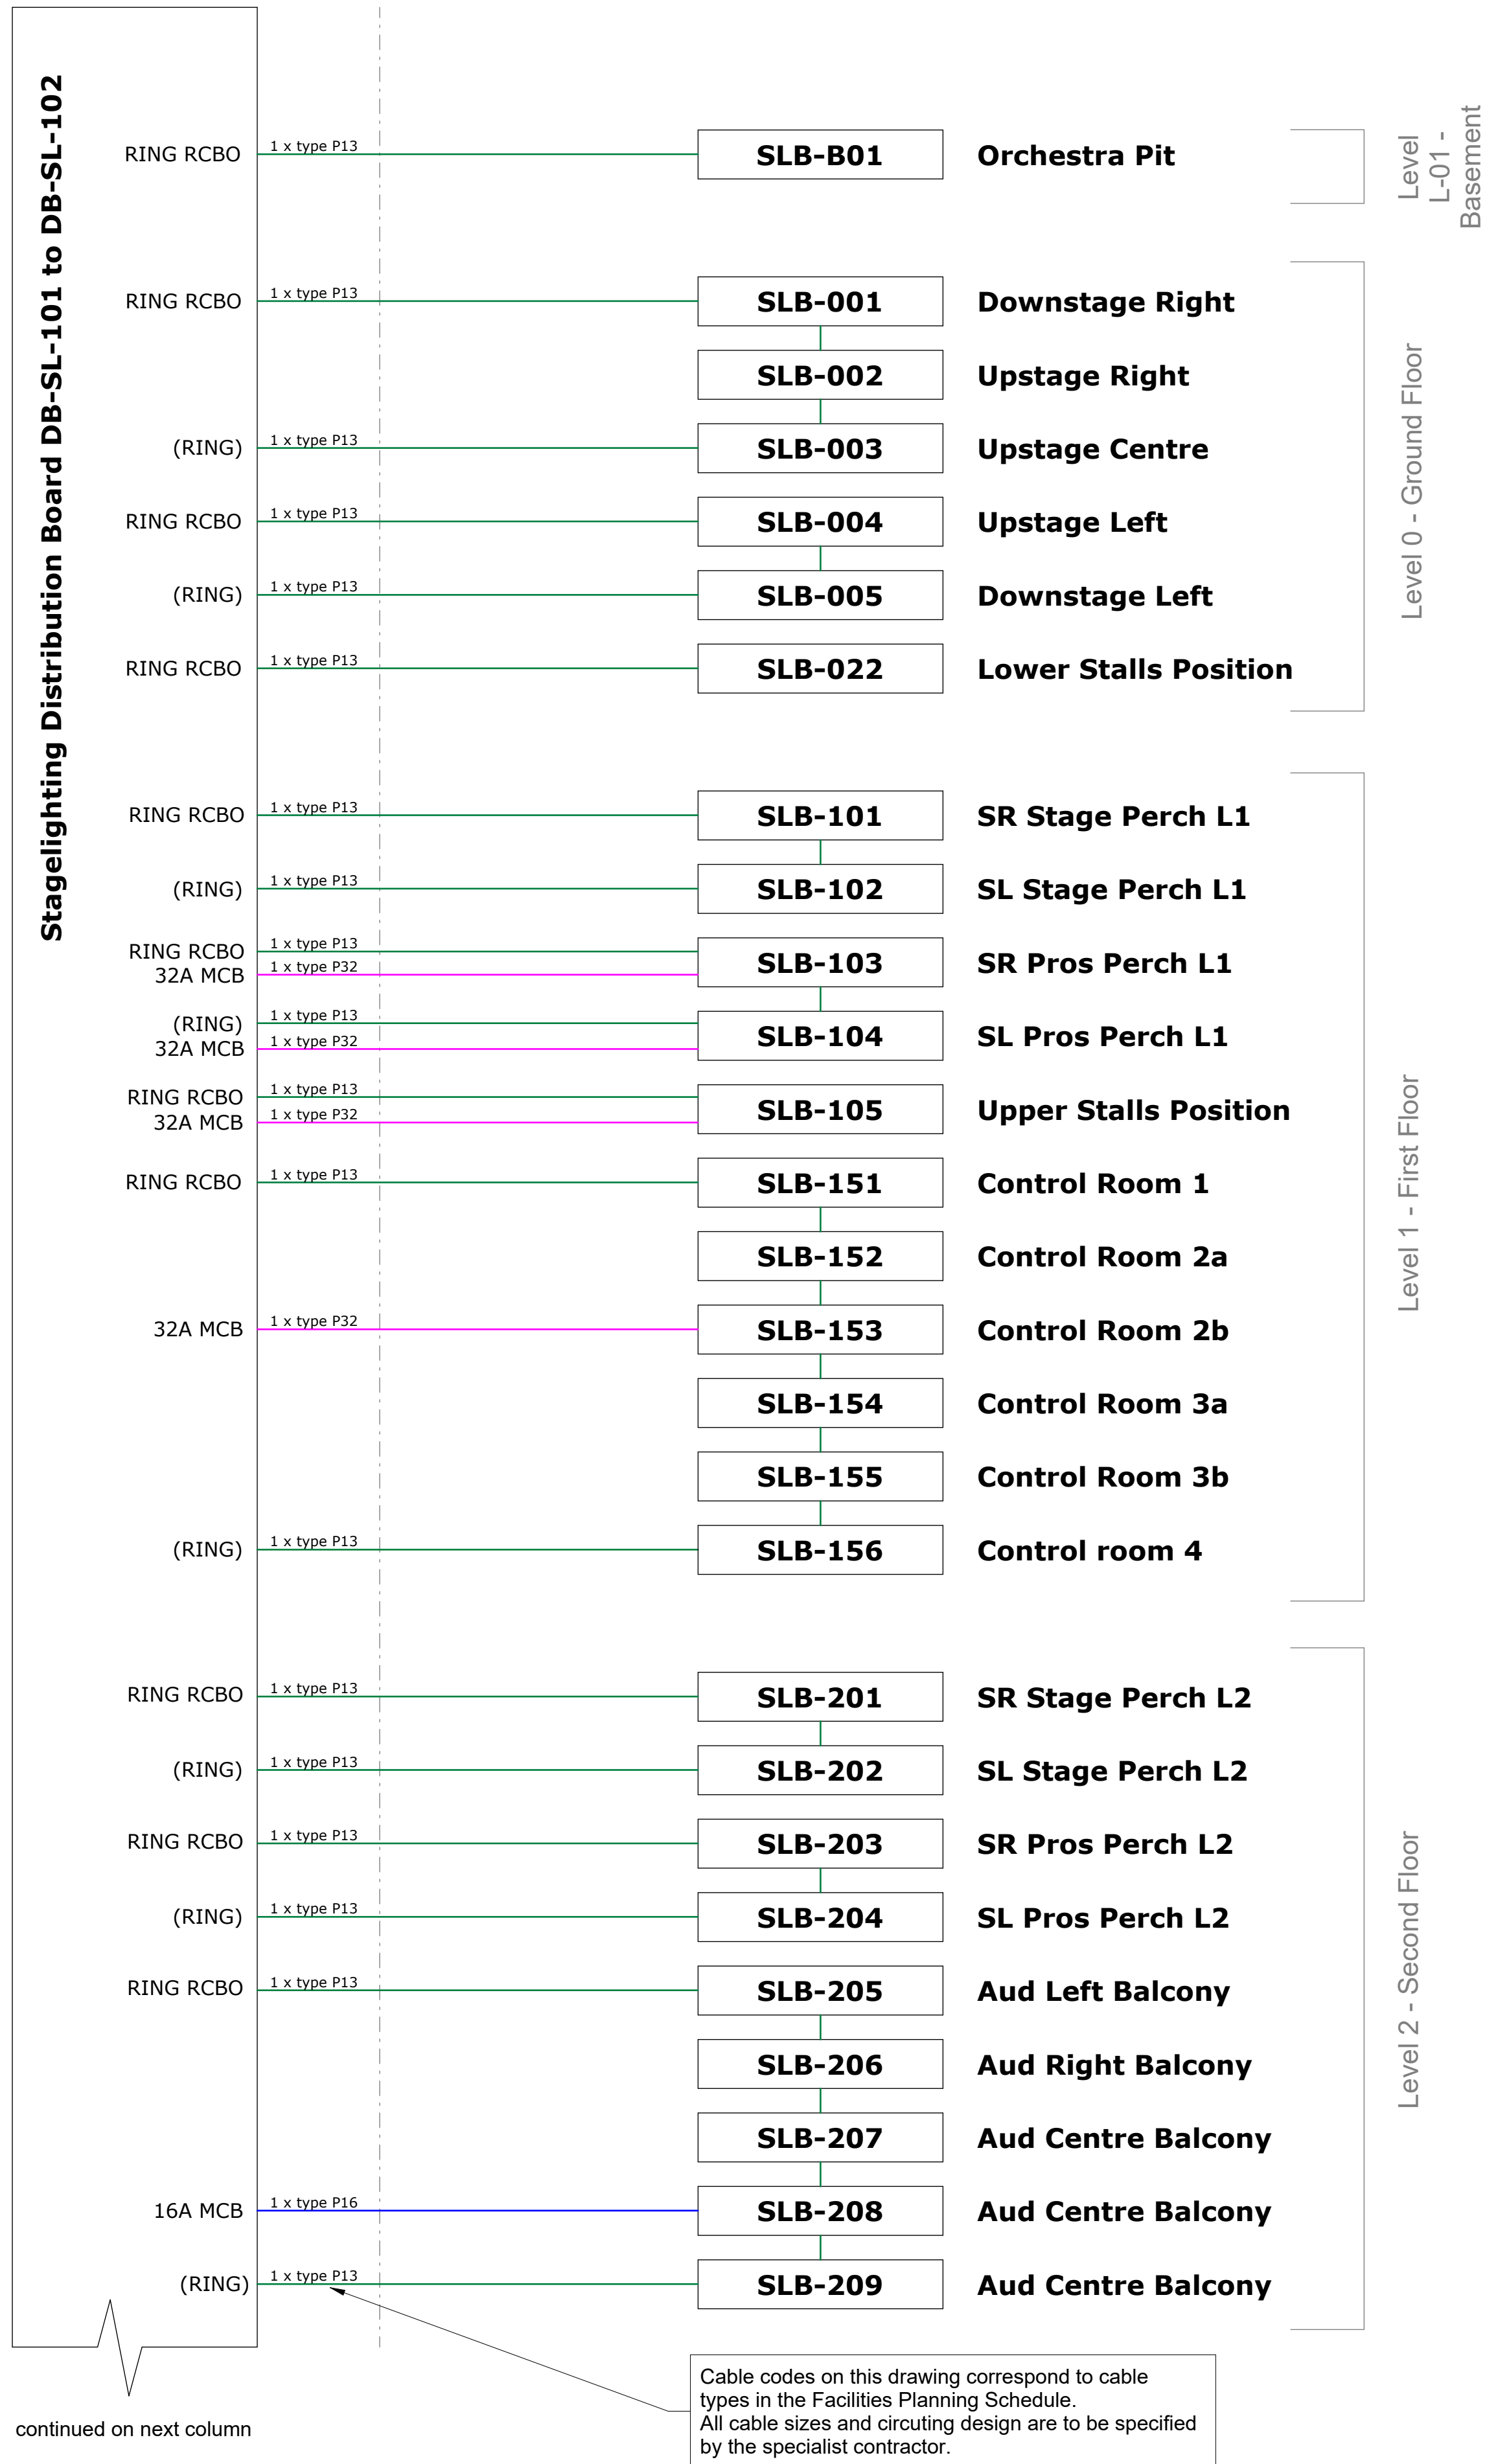

AV/SL Rack room Level 01

Stagelighting Distribution Board DB-SL-101 to DB-SL-102

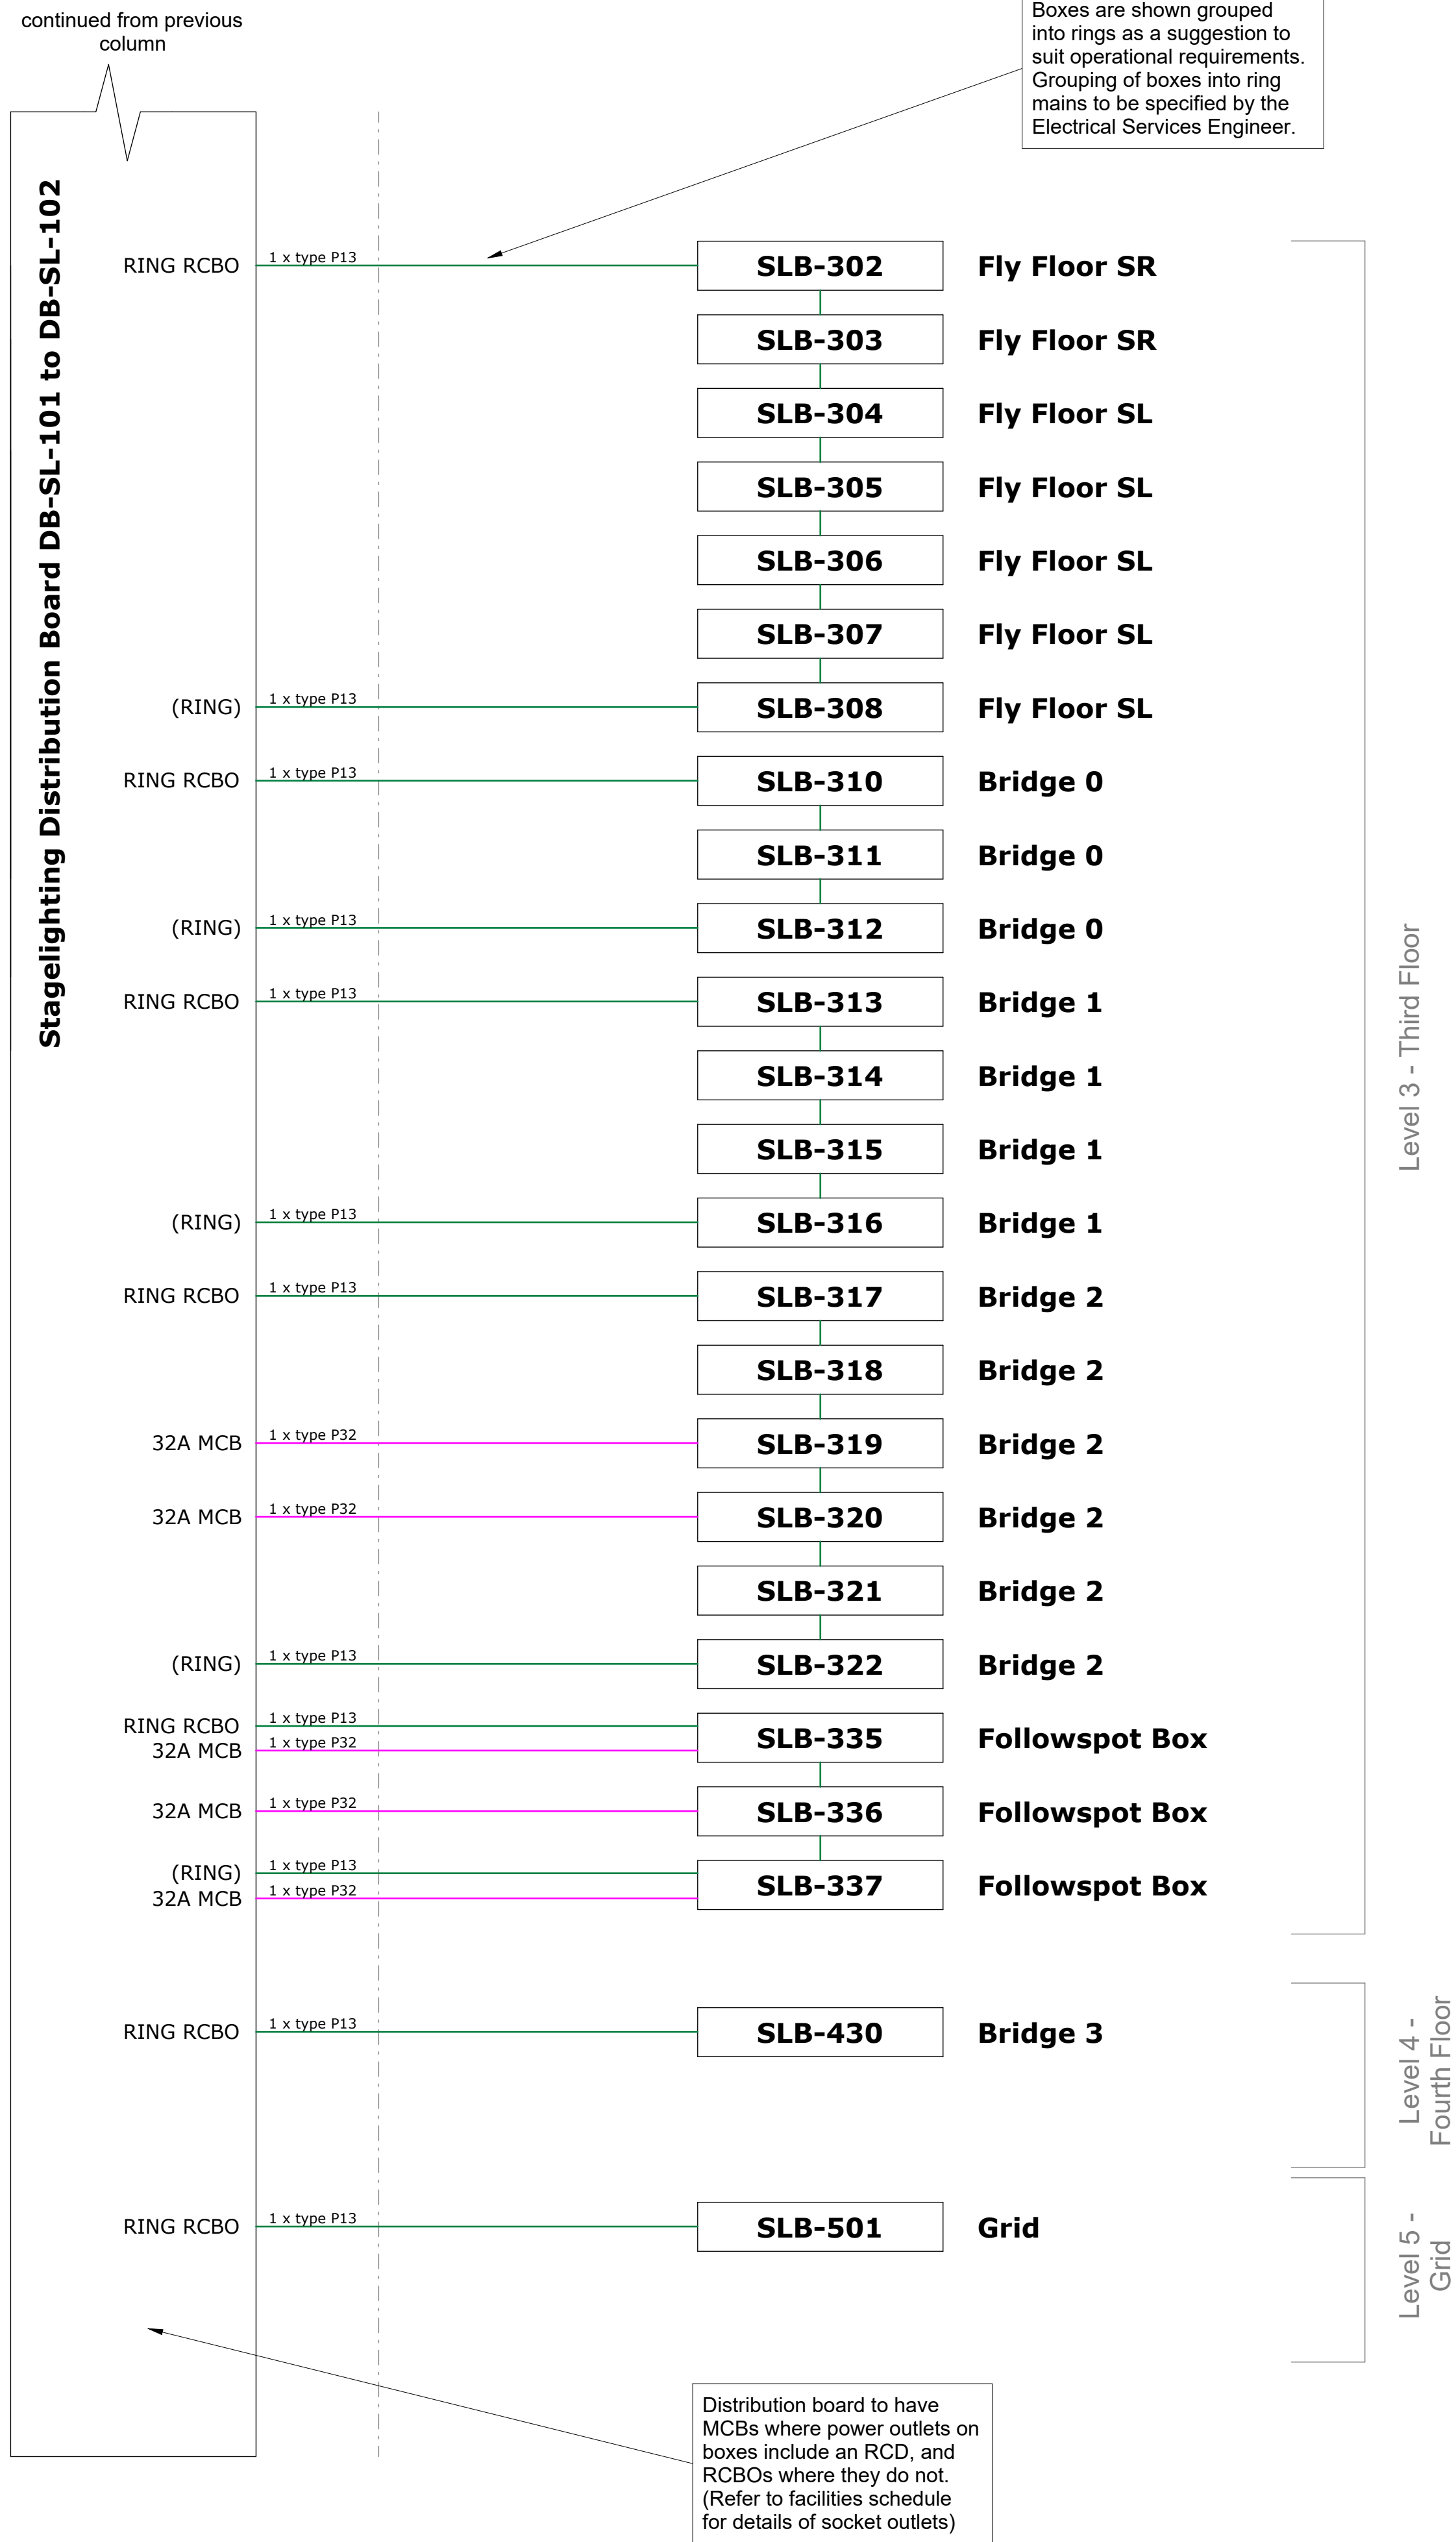

Notes:-

This drawing should be printed in colour.

Refer to Facilities Schedule for cable type definition.

Key:

— P13 - 13A ring mains power wiring, 230V

— P32 - 32A SPN radial power wiring, 230V

Cable codes here correspond to cable types in the Facilities Planning Schedule. All power cable sizes are to be specified by the specialist contractor.

For the purposes of pricing should quantities vary between the schematic and the Facilities Planning Schedule, the Facilities Planning Schedule is to take precedent.

Notes:
This drawing shows the power cabling within the SL/1 containment group.

This drawing is to be read in conjunction with the Facilities Planning Schedule (for cable types and circuit details within boxes) and General Arrangement drawings (for box locations).

Wiring, Containment and Back boxes are to be issued and installed by the Specialist Contractor.

A	TENDER	10/11/2025
Rev	Description	Date

Project title:

VENUE CYMRU, LLANDUDNO

Drawing Title:
STAGELIGHTING SYSTEMS

SCHEMATIC WIRING DIAGRAMS -
CONTAINMENT GROUP SL/1 - POWER WIRING
MULTIPLE LEVELS

Drawing Type:
SCHEMATIC DRAWING



17 Short Street, London SE1 8LJ
T +44 (0)20 7928 0000
www.charcoalblue.com

Scale	Size	Status	
NTS	A1	Tender	
Drawn	Date	Checked	Date
SDE	20/10/25	JN	05/11/2025
DRAWING NUMBER		REV	
LVC-CBL-SLAV-SC-002		A	