


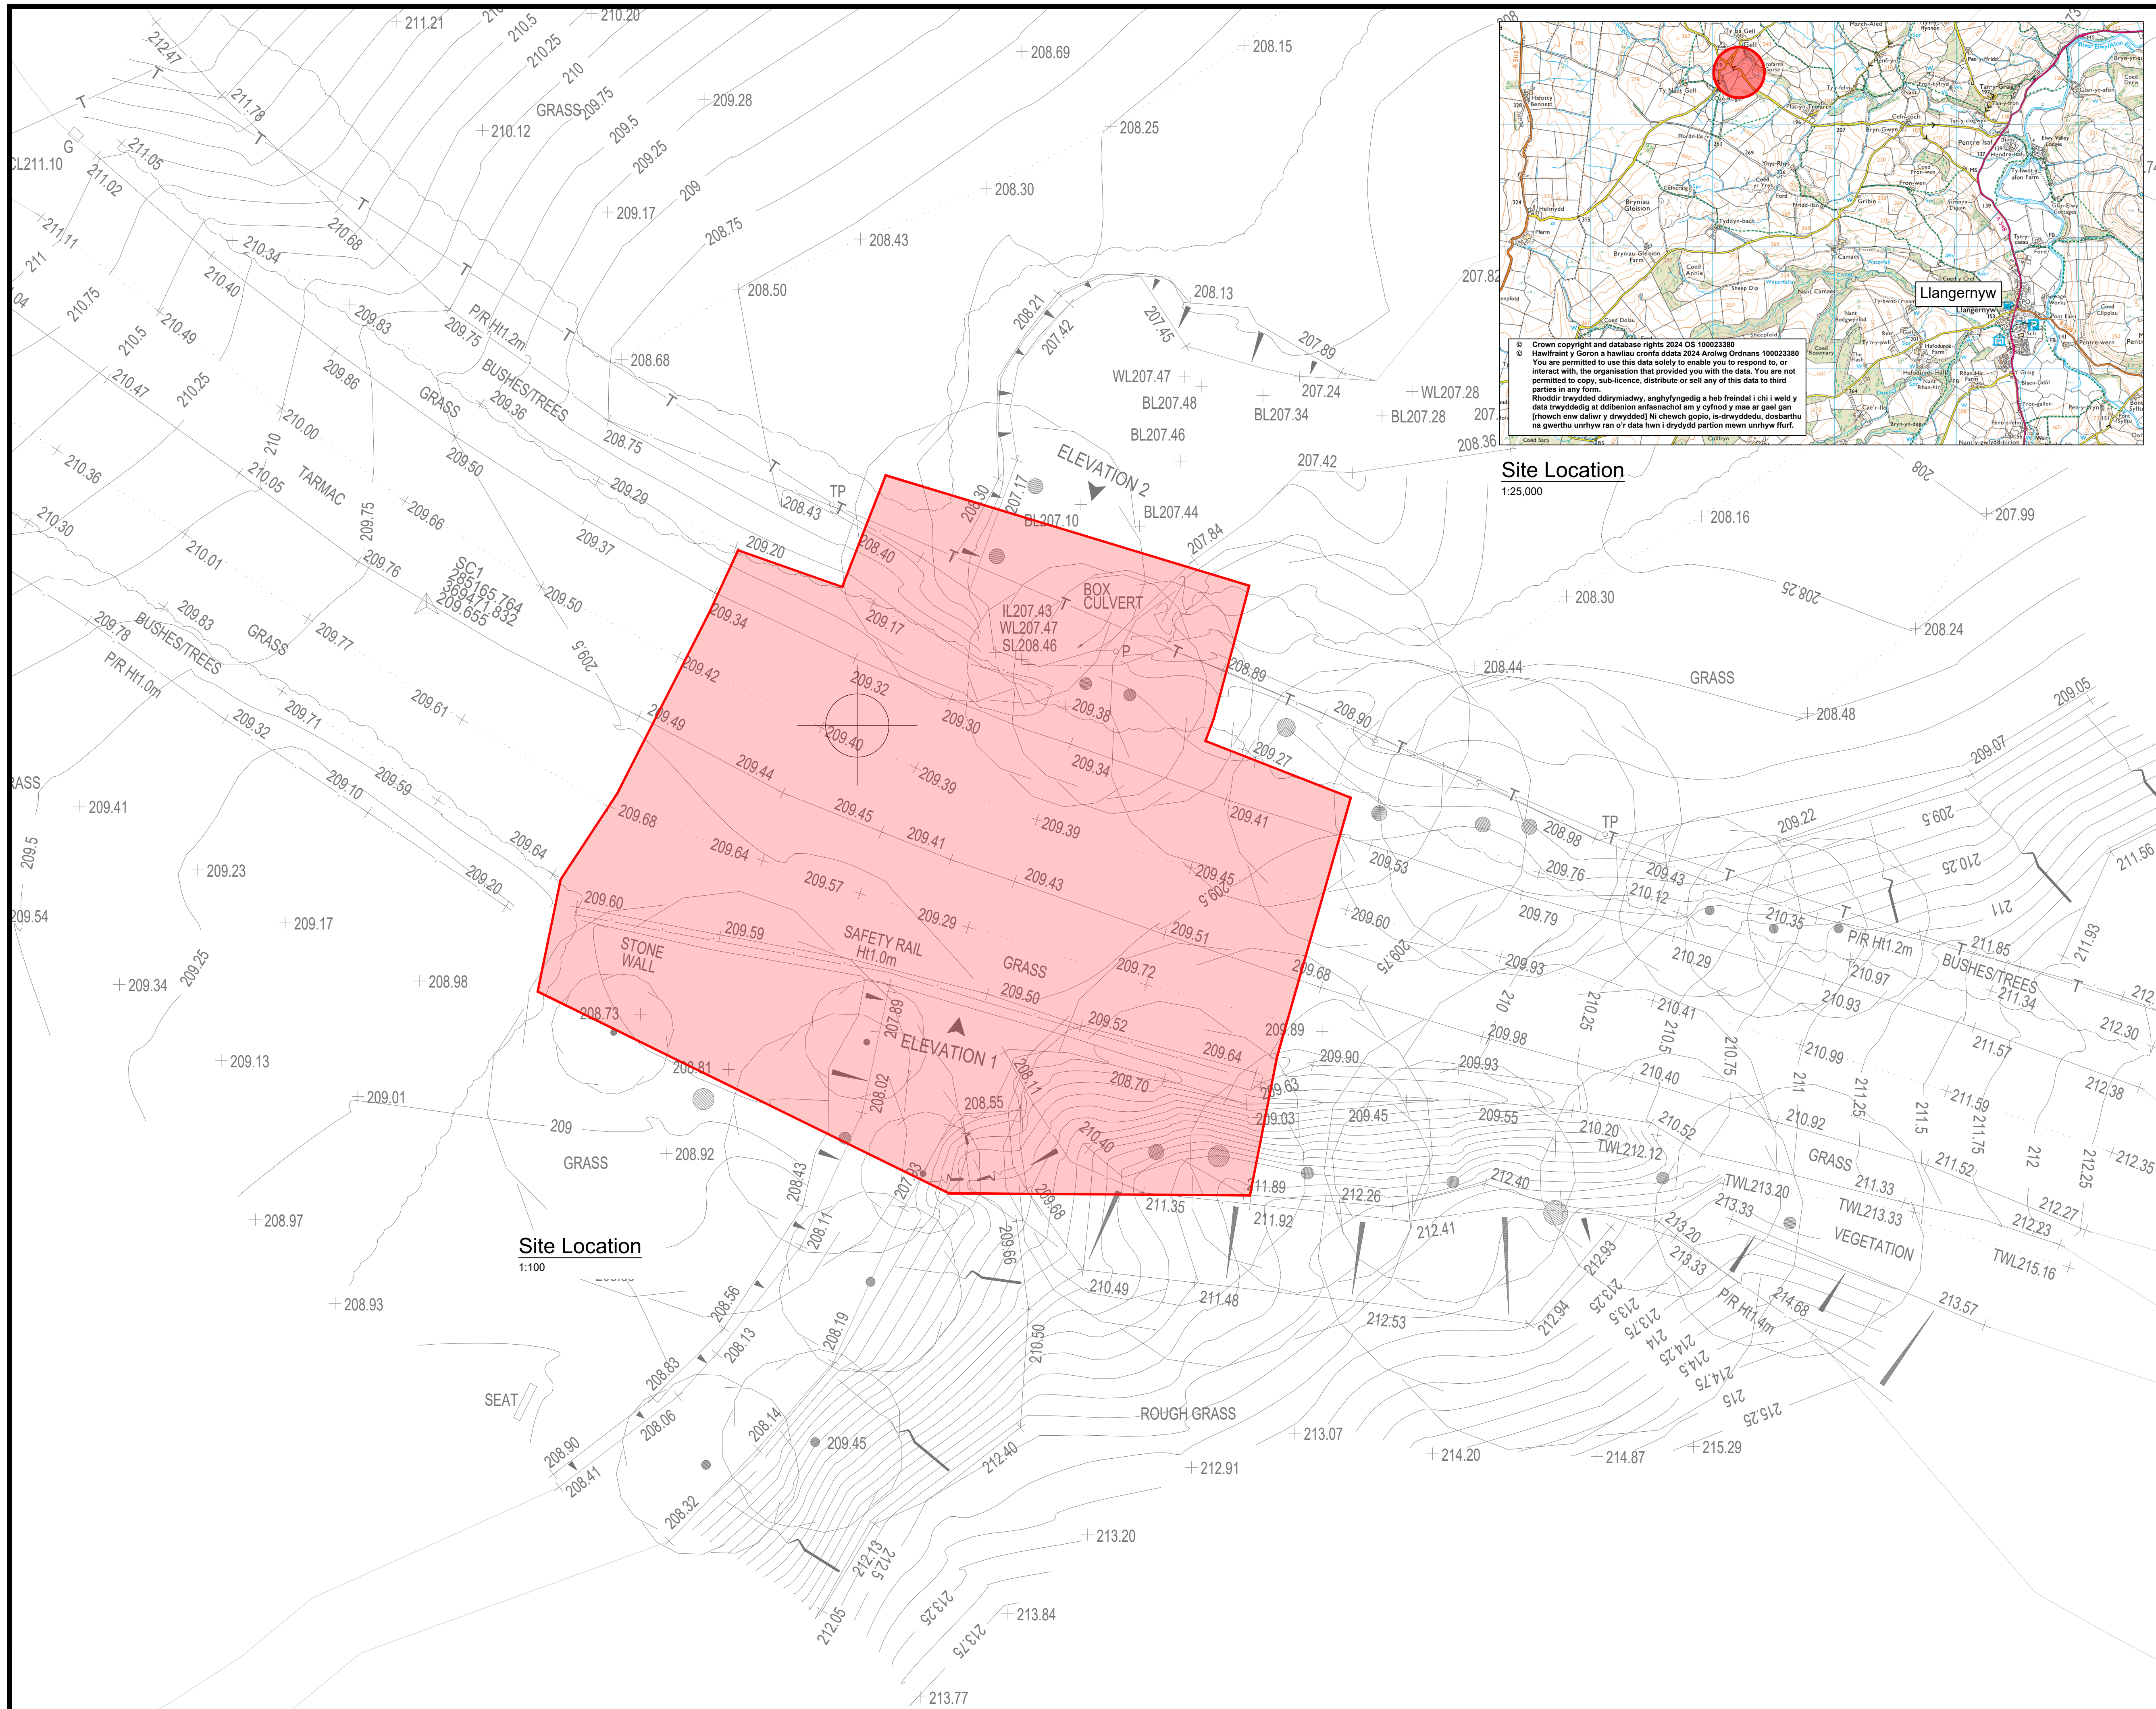

Hawffraint y Goron a hawliau cronfa ddata
2026 Arolwg Ordnans 100023380

Crown copyright and database rights 2026
OS 100023380


NOTES

- All dimensions are in metres unless otherwise stated.
All chainages are in metres unless otherwise stated.
All levels are in metres relative A.O.D.
Any anomalies on this drawing should be brought to the attention of Conwy County Borough Council.
All dimensions are in millimetres and all levels in metres unless stated otherwise.
This drawing is to be read in conjunction with all relevant drawings, including any other specialist drawings.
All dimensions shall be confirmed by the Contractor and any discrepancies brought to the attention of the Supervisor as soon as a discrepancy arises.
All levels shown on this drawing are nominal and must be checked/agreed prior to construction. All levels to be agreed with the supervisor.

Y



Site Extents

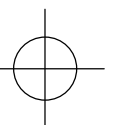

Site Address
Langernyw,
Conwy,
Wales,
LL22 8RD
= 285165
= 369470

Issue for Tender	GRJ	BS	2026.06.12
DETAIL	DRAWN	CHECKED	DATE

PROJECT

**Pont Gell,
Llangernyw**

LE

Location Plan And Site Extents

ENT

Flood Risk & Infrastructure

LE @ A1:	DRAWN: GRJ	CHECKED: GP	APPROVED: BS	DWG STATUS:
Shown	DATE: 2026.06.12	DATE: 2026.06.12	DATE: 2026.06.12	Tender



**ENVIRONMENT,
ROADS & FACILITIES**

J.B. Edwards BEng (Hons) CEng FICE
Head of Environment Roads & Facilities,
PO Box 1, Colwyn Bay. LL29 0GG.

Tel. (01492) 575337
E-mail. erf@comwy.gov.uk

PROJECT Ref:	DRAWING No:	REV
R2CF2509N 25 /	T101	A

File: ERCF2509N 25 T101 LP Rev A.dwg
Layout: CCBC A1L